



EXISTING WALL BUILT OUT OT SUIT THE NEW CAVITY WALL WIDTH

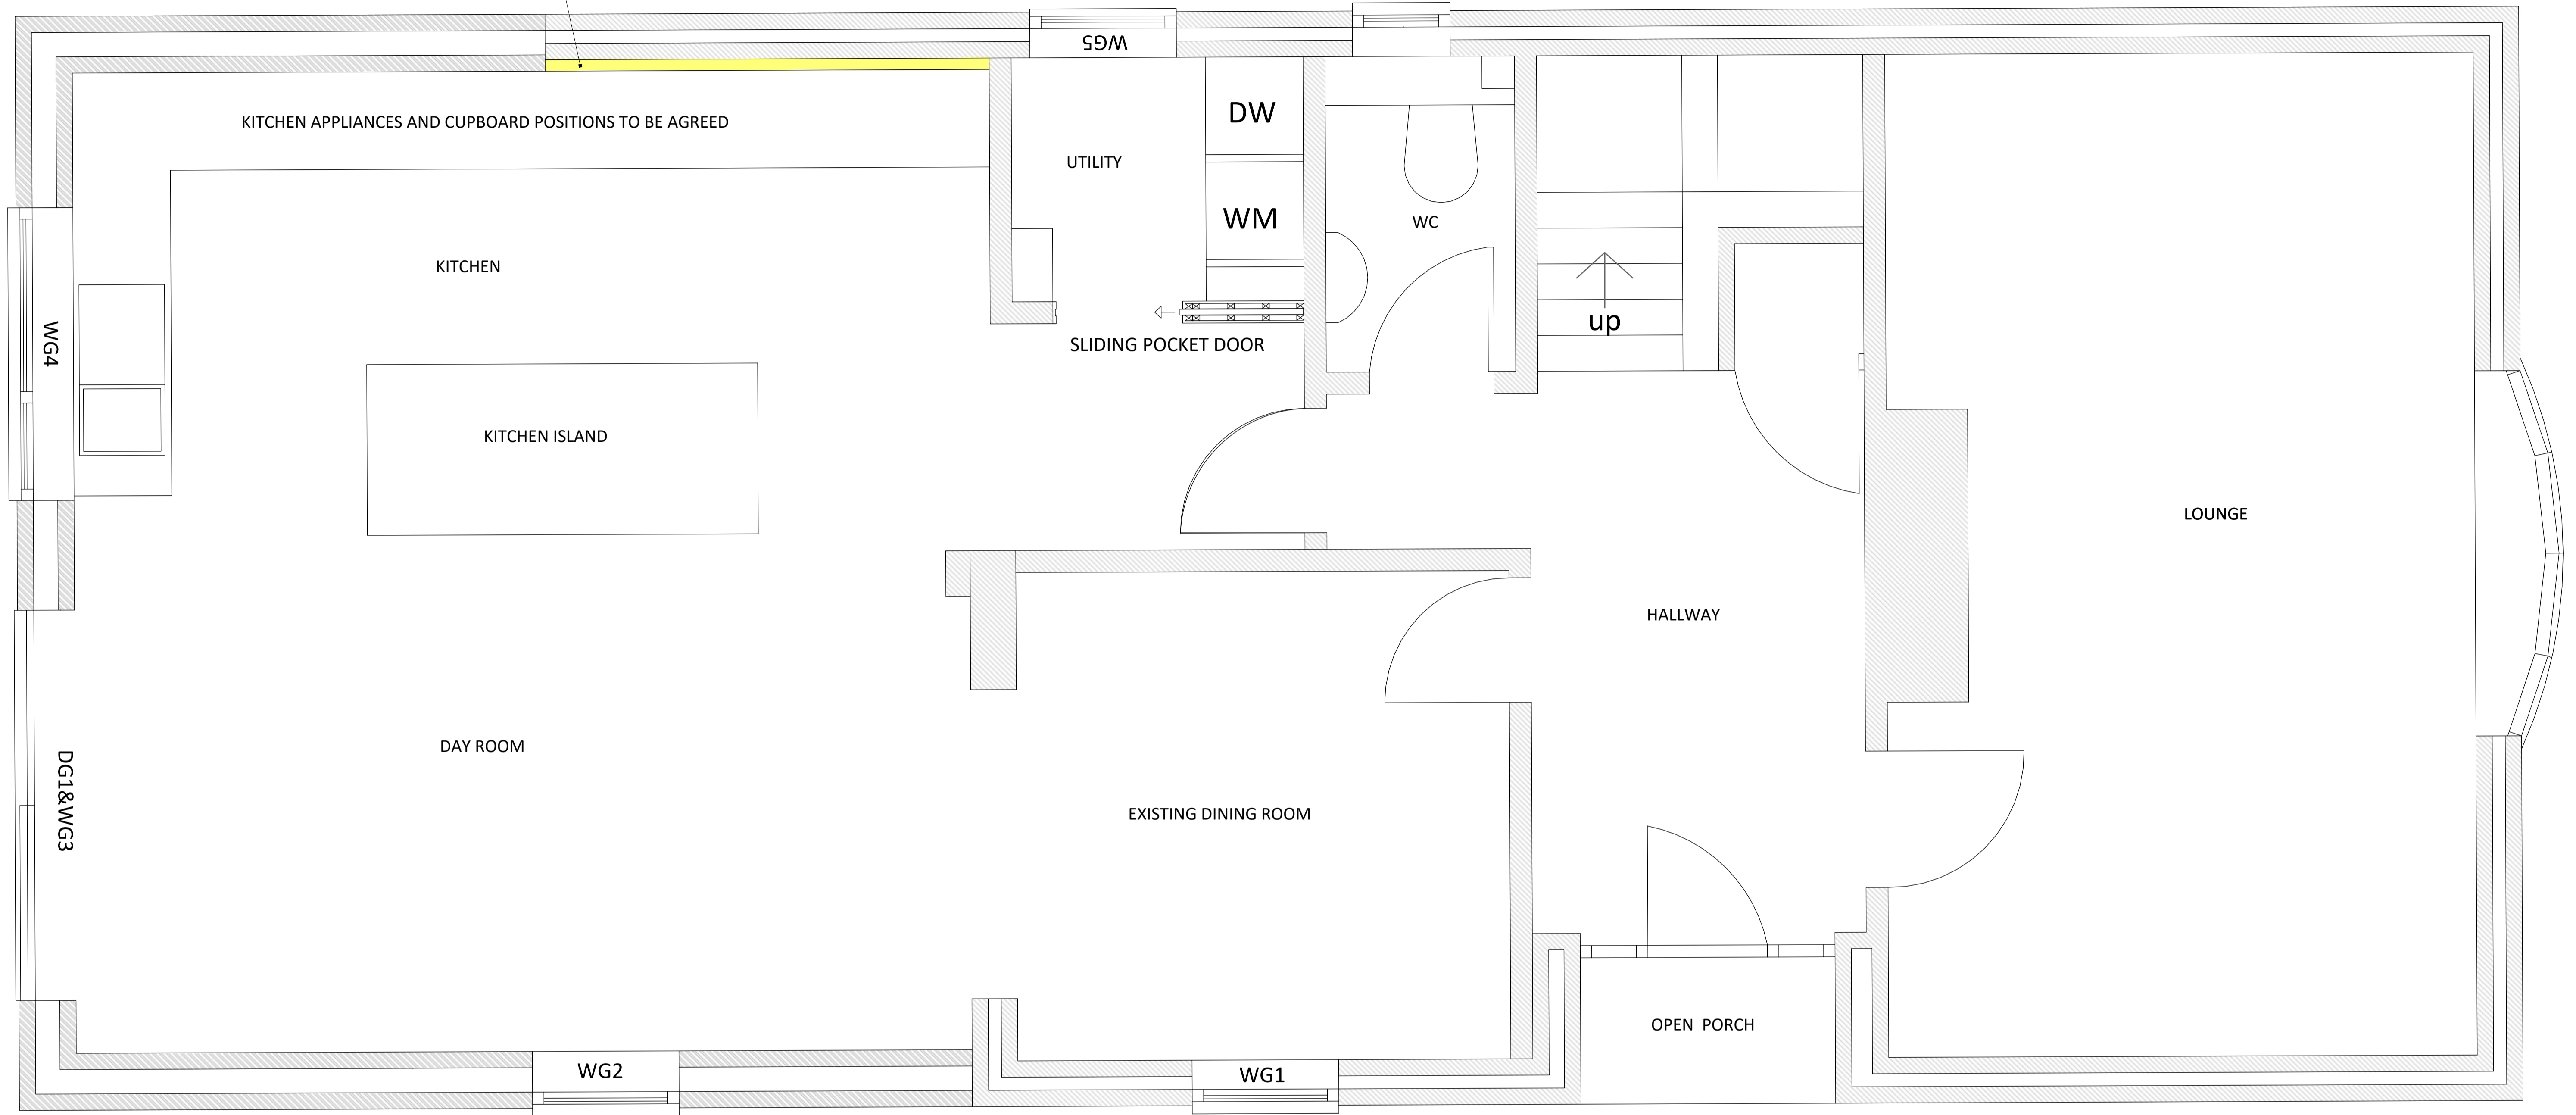

PROPOSED KITCHEN / DAY ROOM FLOOR PLAN

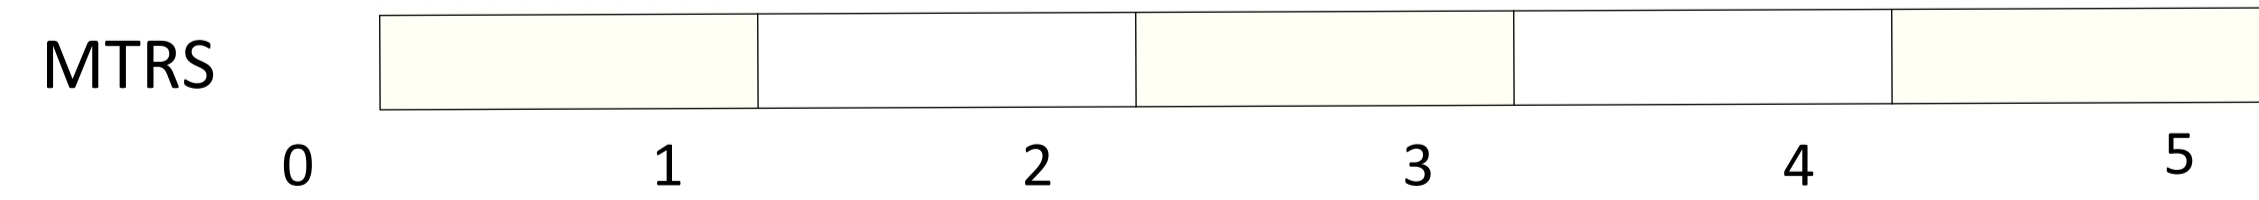

BROOK HOUSE, ALDERHOLT ROAD  
 SANDLEHEATH, FORDINGBRIDGE, SP6 1PT



REAR EXTENSION AND INTERNAL ALTERTIONS - PROPOSED FLOOR PLAN

CLIENT: MR & MRS HART SACLE: 1:20 @ A1 DATE: DEC 2023 DRAWN : IJO

REVISIONS

MM/DD/YY	REMARKS
1	---
2	---
3	---
4	---
5	---