




07716 825217
oscar@foxframing.co.uk

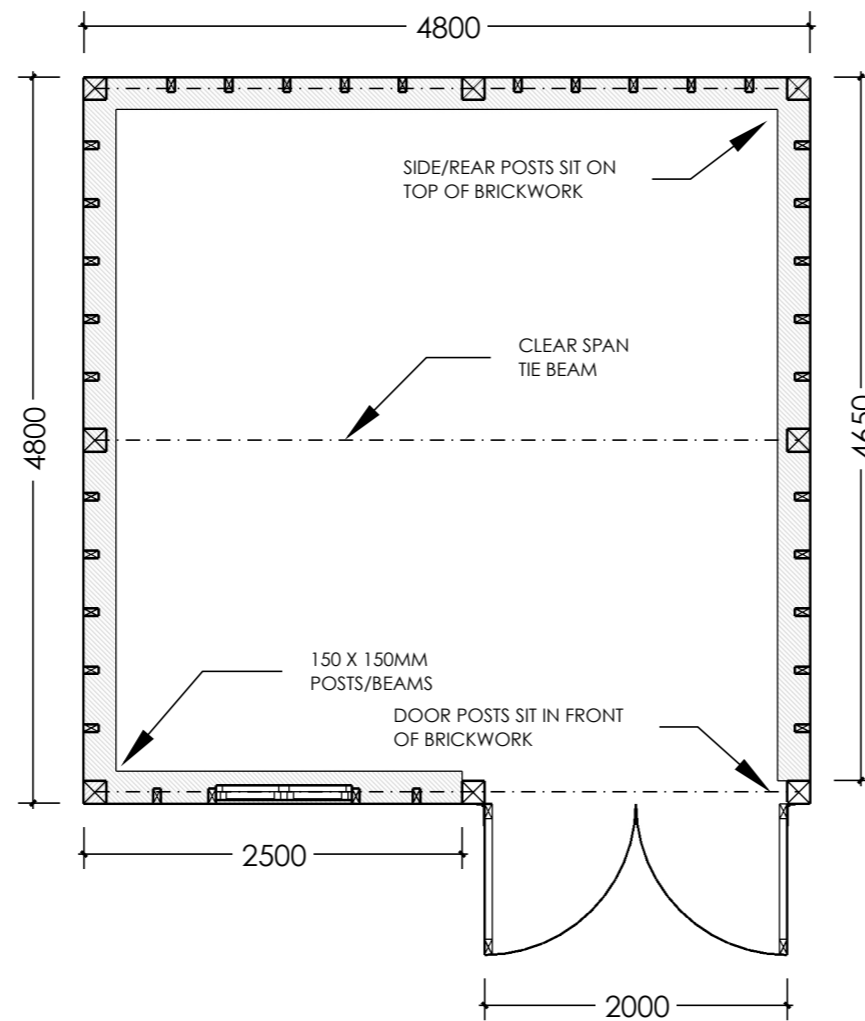

PLAN

PLEASE NOTE:

FOUNDATION SPEC

TO BE CONFIRMED BY GROUND WORKS CONTRACTOR OR STRUCTURAL ENGINEER

BRICKWORK SPEC:

300MM HIGH (4 COURSES)

TWIN SKIN 225MM WIDE

PLEASE NOTE: BRICKWORK NEEDS TO SIT ON TOP OF THE FINISHED CONCRETE SLAB

FRAME INFORMATION:

4.8M WIDE x 4.8M DEEP TWO BAY FULL HEIGHT FRAME

150 X 150MM POSTS/BEAMS

CLEARANCE UNDER THE MAIN BEAM TO BE 2.1M

22 DEGREE GABLE ENDED ROOF

ROOF RAFTERS & STUDWORK TO BE POSITIONED @ 400MM CENTRES

WEATHERBOARD TO BE FIXED WITH A 35MM OVERLAP

PLEASE SEE WWW.FOXFRAMING.CO.UK FOR FULL TERMS, CONDITIONS & SPECIFICATIONS RELATING TO FRAME MANUFACTURE & ASSOCIATED GROUND WORKS

DO NOT SCALE FROM THIS DRAWING EXCEPT FOR PLANNING PURPOSES

NOT FOR CONSTRUCTION

© FOX FRAMING DIMENSIONS IN MILLIMETRES PRINT AT A3

Rev No:	Revision:	Date:




SCALE BAR 1:50


LOCATION:	CLIENT: M EDWARDS	REV:	SCALE: 1:50 @ A3
DRAWING TYPE: PLANNING	DRAWING No: ME/001	DATE: 17.07.23	
	DRAWING NAME: TWO BAY 4.8 x 4.8m FULL HEIGHT FRAME; PLAN & SPECIFICATIONS		




07716 825217
oscar@foxframing.co.uk

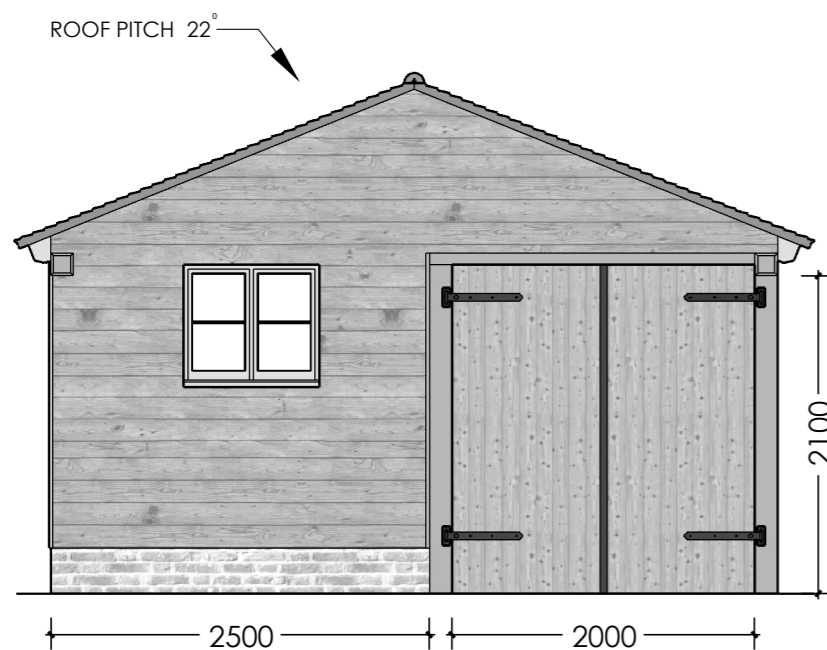


FRONT ELEVATION

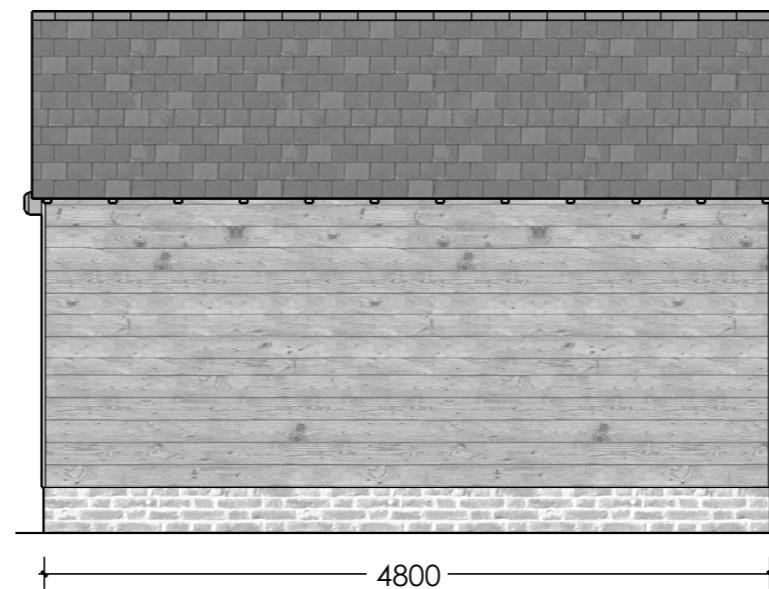

LEFT ELEVATION

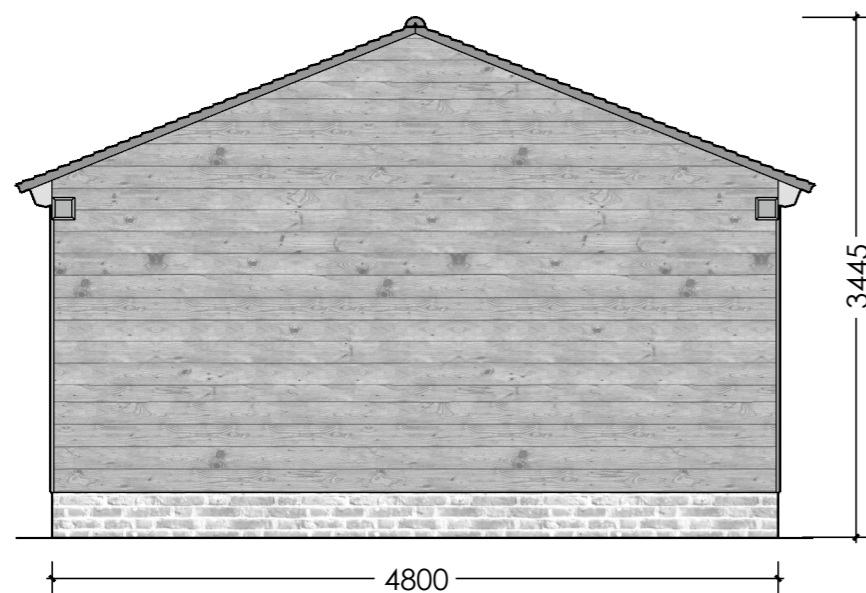

REAR ELEVATION

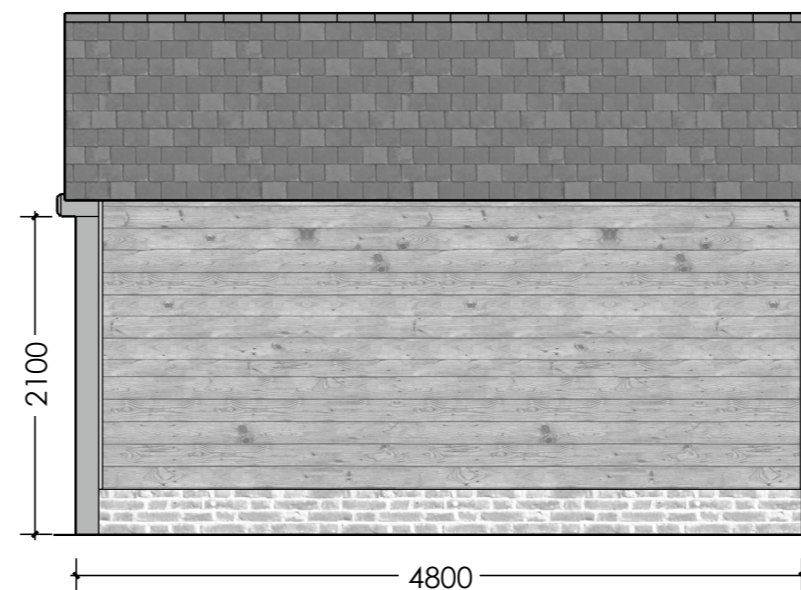

RIGHT ELEVATION

PLEASE NOTE:

FOUNDATION SPEC

TO BE CONFIRMED BY GROUND WORKS CONTRACTOR OR STRUCTURAL ENGINEER

BRICKWORK SPEC:

300MM HIGH (4 COURSES)

TWIN SKIN 225MM WIDE

PLEASE NOTE: BRICKWORK NEEDS TO SIT ON TOP OF THE FINISHED CONCRETE SLAB

FRAME INFORMATION:

4.8M WIDE x 4.8M DEEP TWO BAY FULL HEIGHT FRAME

150 X 150MM POSTS/BEAMS

CLEARANCE UNDER THE MAIN BEAM TO BE 2.1M

22 DEGREE GABLE ENDED ROOF

ROOF RAFTERS & STUDWORK TO BE POSITIONED @ 400MM CENTRES

WEATHERBOARD TO BE FIXED WITH A 35MM OVERLAP

PLEASE SEE WWW.FOXFRAMING.CO.UK FOR FULL TERMS, CONDITIONS & SPECIFICATIONS RELATING TO FRAME MANUFACTURE & ASSOCIATED GROUND WORKS

DO NOT SCALE FROM THIS DRAWING EXCEPT FOR PLANNING PURPOSES

NOT FOR CONSTRUCTION

© FOX FRAMING DIMENSIONS IN MILLIMETRES PRINT AT A3

Rev No: Revision: Date:

Rev No:	Revision:	Date:

LOCATION: CLIENT: M EDWARDS REV: SCALE: 1:50 @ A3
DRAWING No: ME/002 DATE: 17.07.23
DRAWING TYPE: PLANNING **DRAWING NAME:** TWO BAY 4.8 x 4.8m FULL HEIGHT FRAME; ELEVATIONS

