


Roof Plan 3D



Roof Plan Scale 1:50

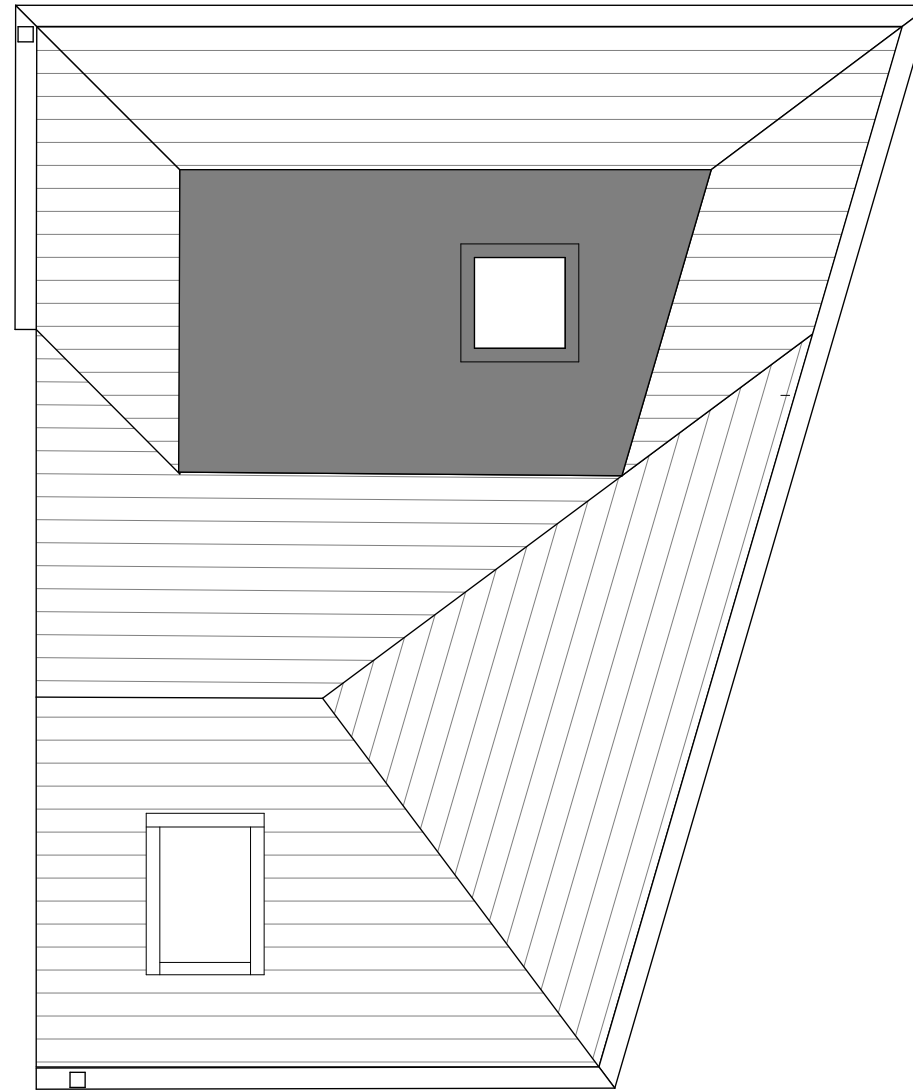

Notes

The content of the drawing remain the copyright of **LRArchitecture**, no reproduction without written consent

All dimensions to be verified on site. Any discrepancies are to be reported to the relevant parties.

Do not scale from drawing, figured dimensions to be used only. drawings to be read in conjunction with all relevant drawings/ schedules ect, which relate to this project

**Project**

Garage Conversion

**Project Address**

49 Kingsfield, Ringwood BH24 1PJ

**Client**

Ed Briscoombe



|                |      |           |    |
|----------------|------|-----------|----|
| Drawing Number | P007 | Page Size | A3 |
| Scale          | 1:50 | Drawn By  | LR |