


Existing North Elevation Scale 1:100


If required velux made opaque for privacy and locked close to prevent noise traveling to neighbours garden

Roof tiles to match 49 Kingsfield

Rendered walls

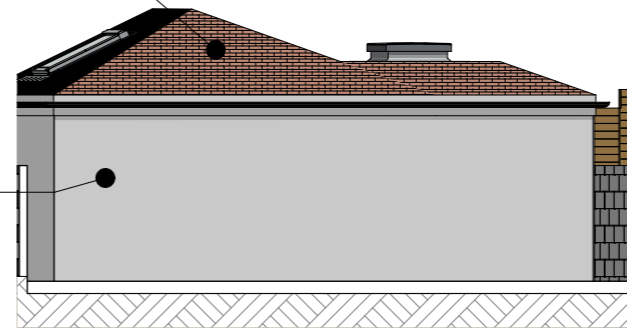

Proposed West Elevation Scale 1:100

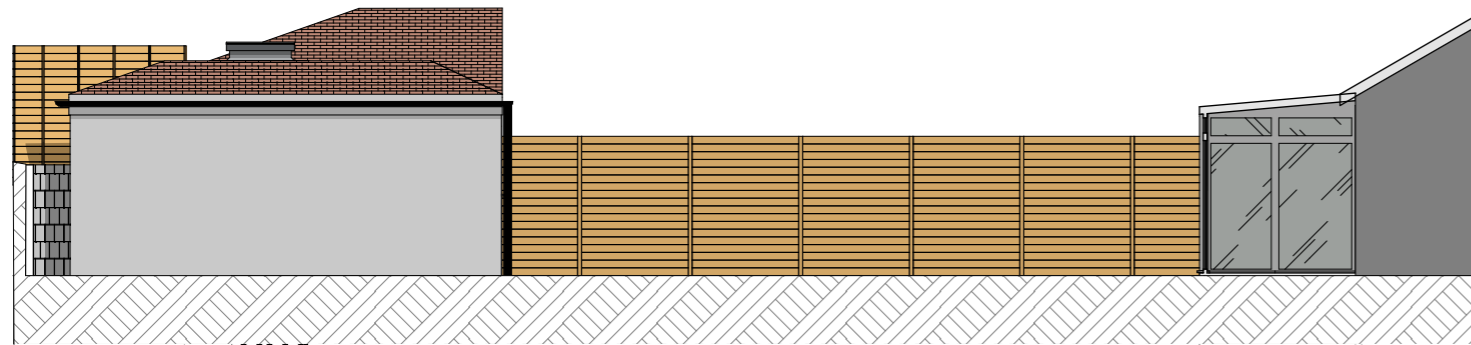


Proposed South Elevation Scale 1:100


Lower part of window (below 1.7m) to be made opaque for privacy

Cladding colour TBC

Dark grey windows and doors

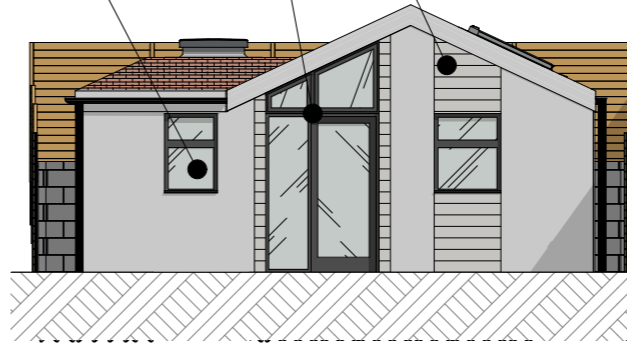

Proposed East Elevation Scale 1:100

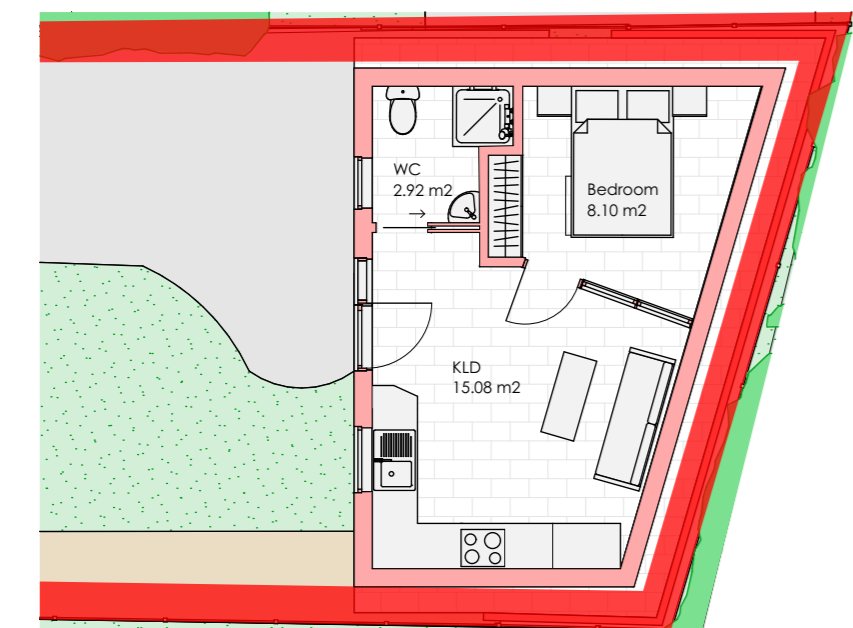


Proposed Floor Plan Scale 1:100

WC 2.92 m<sup>2</sup>

Bedroom 8.10 m<sup>2</sup>

KLD 15.08 m<sup>2</sup>

Minimal reduction in green area.

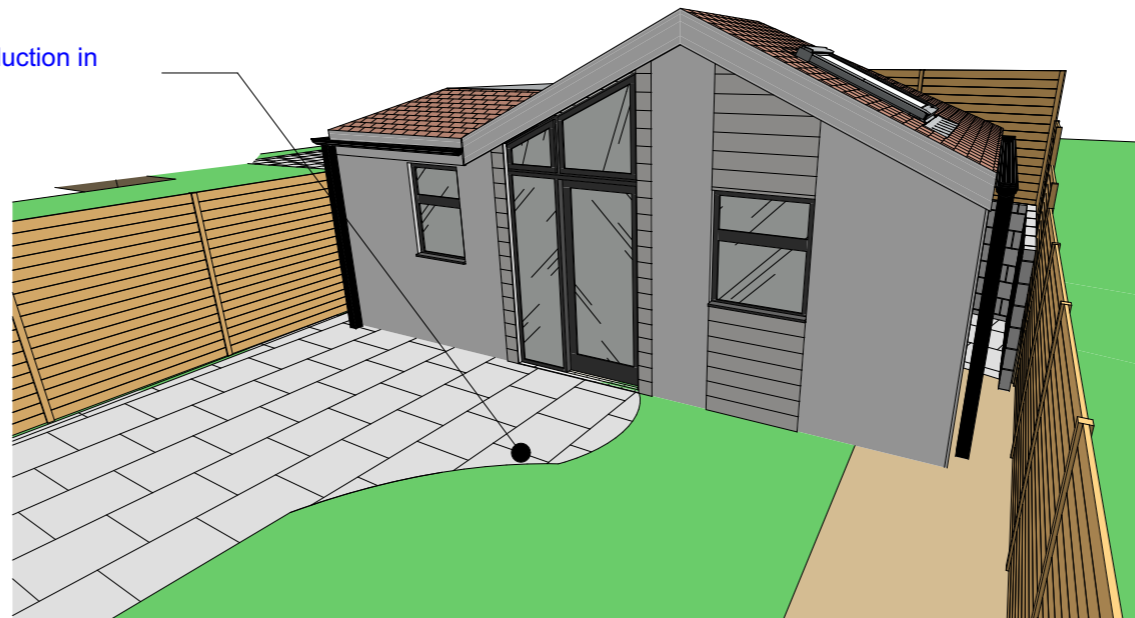


Proposed 3D View

Notes

The content of the drawing remain the copyright of **LRArchitecture**, no reproduction without written consent

All dimensions to be verified on site. Any discrepancies are to be reported to the relevant parties.

Do not scale from drawing, figured dimensions to be used only. drawings to be read in conjunction with all relevant drawings/ schedules ect, which relate to this project

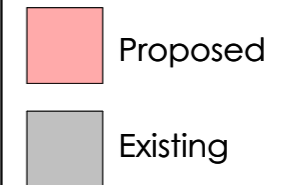

Project

Garage Conversion

Project Address

49 Kingsfield, Ringwood BH24 1PJ

Client

Ed Briscoombe



Drawing Number	P006	Page Size	A3
Scale	1:100	Drawn By	LR