


3D View Existing

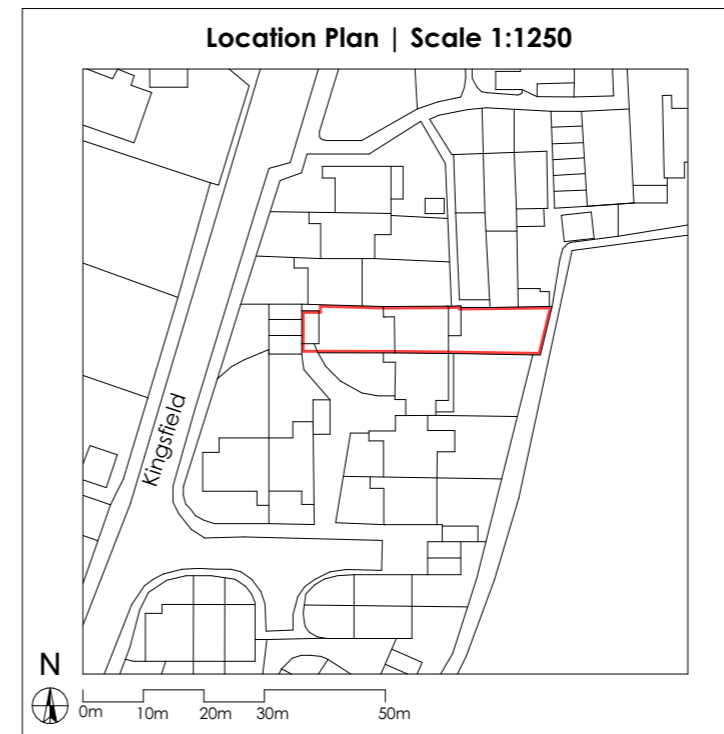


Location Plan Scale | 1:1250

Notes


The content of the drawing remain the copyright of **LRArchitecture**, no reproduction without written consent

All dimensions to be verified on site. Any discrepancies are to be reported to the relevant parties.

Do not scale from drawing, figured dimensions to be used only. drawings to be read in conjunction with all relevant drawings/ schedules ect, which relate to this project

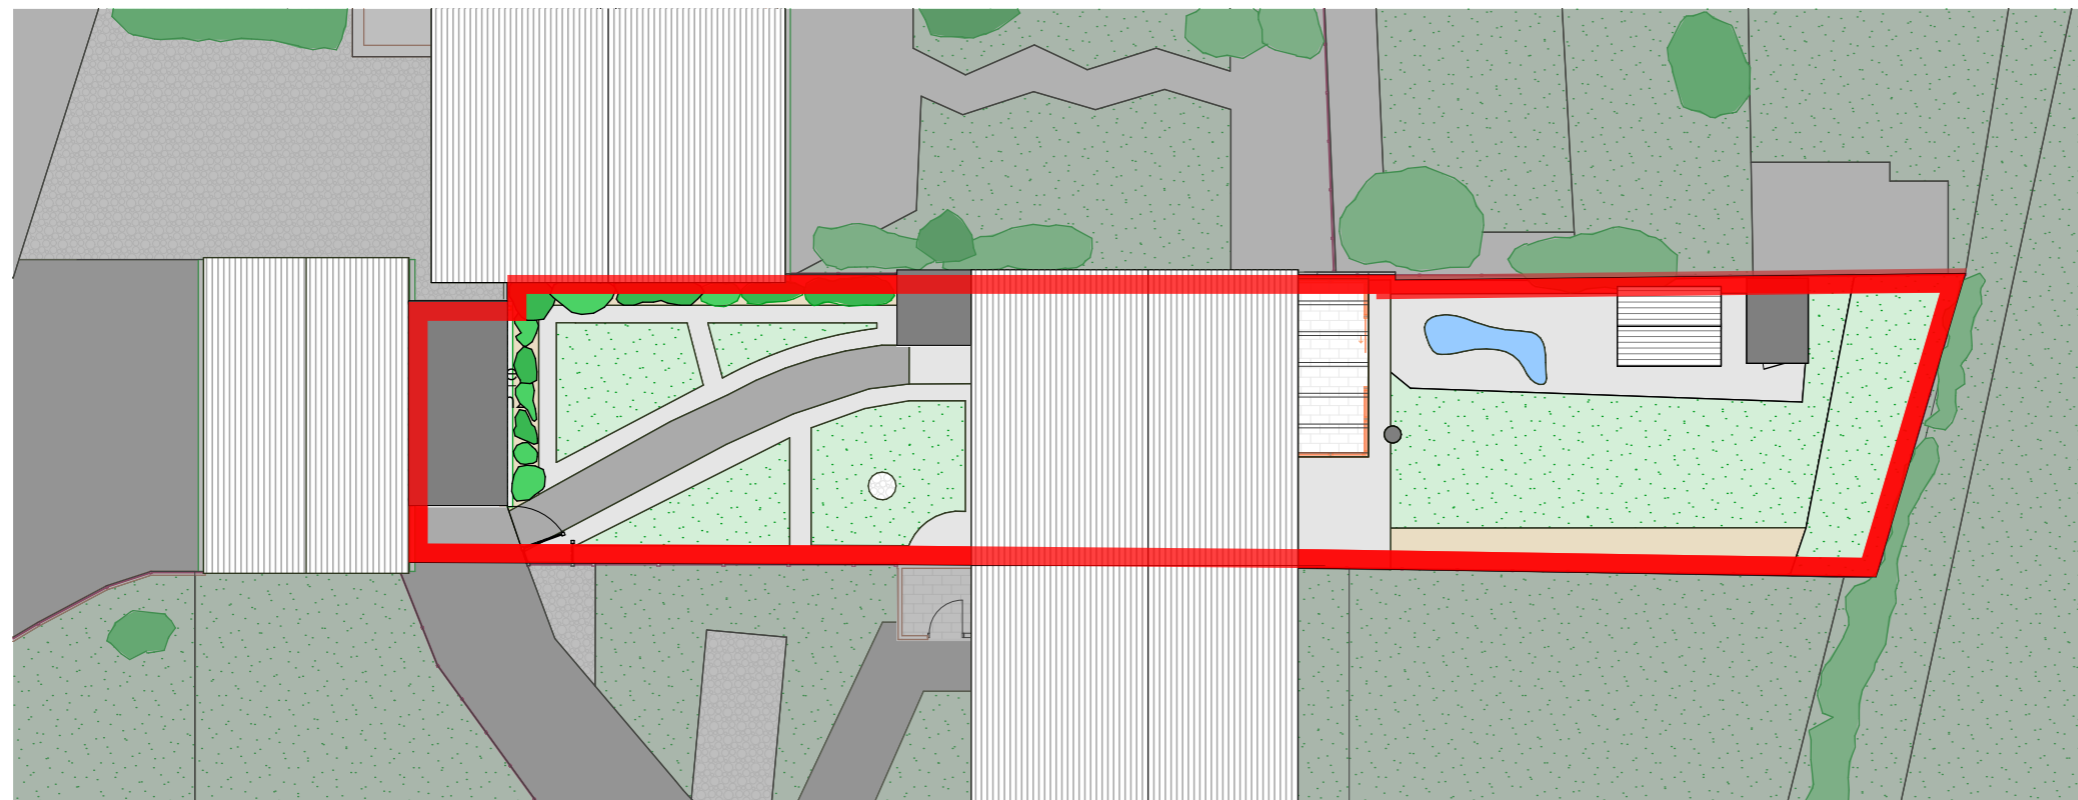

Existing Site Plan Scale | 1:200

 

Project

Garage Conversion

Project Address

49 Kingsfield, Ringwood BH24 1PJ

Client

Ed Briscoombe



Drawing Number	P003	Page Size	A3
Scale	1:100	Drawn By	LR