




Existing North Elevation Scale 1:100

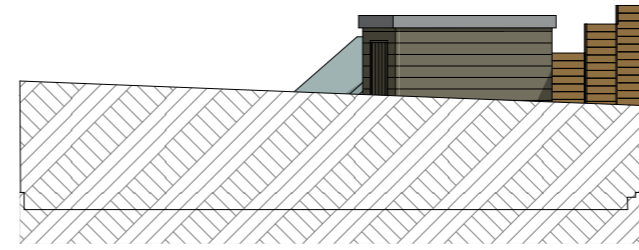


Existing West Elevation Scale 1:100

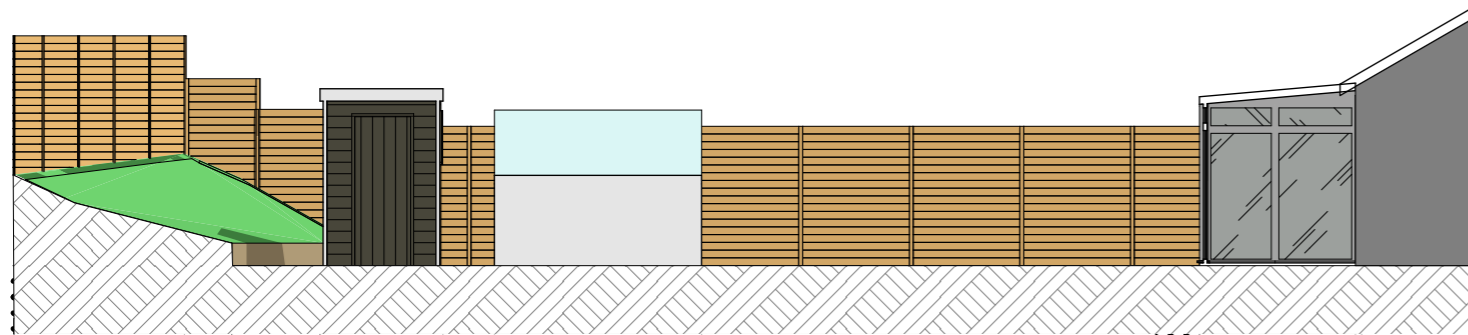


Existing South Elevation Scale 1:100

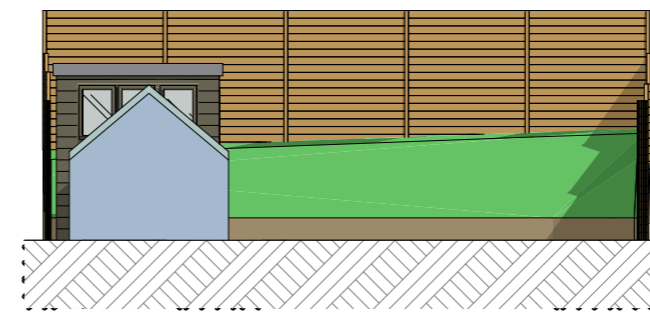

Existing East Elevation Scale 1:100

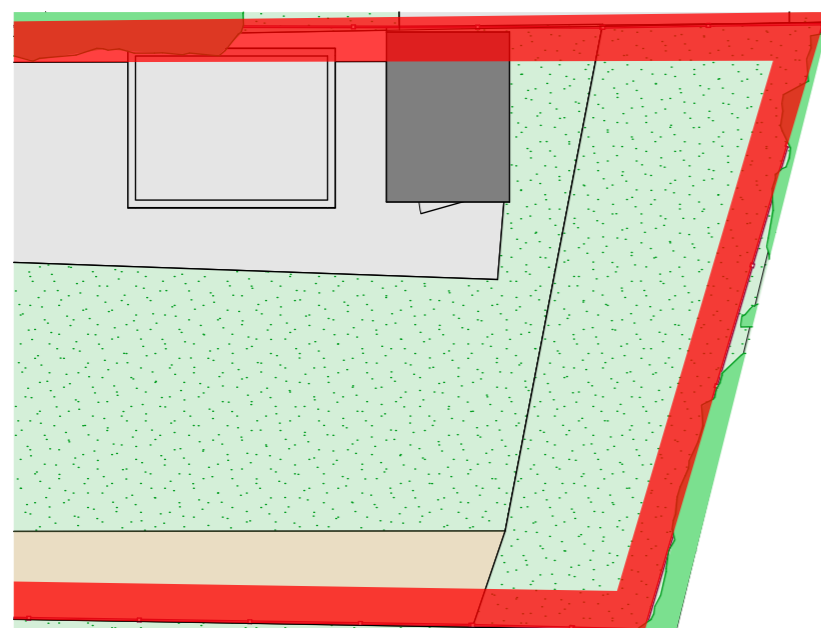

Existing Floor Plan Scale 1:100

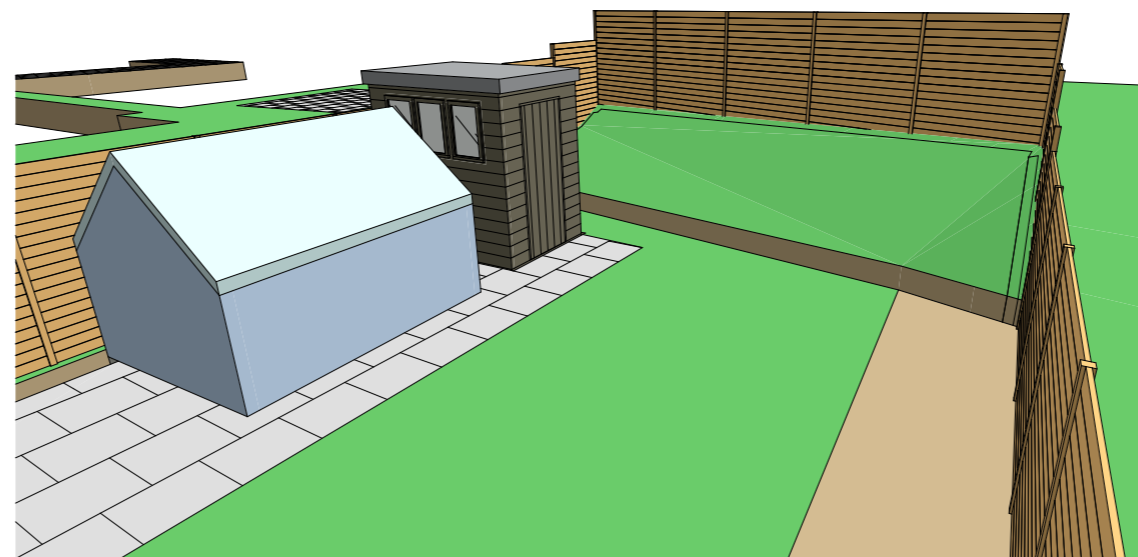

Existing 3D View



Notes

The content of the drawing remain the copyright of **LRArchitecture**, no reproduction without written consent

All dimensions to be verified on site. Any discrepancies are to be reported to the relevant parties.

Do not scale from drawing, figured dimensions to be used only. drawings to be read in conjunction with all relevant drawings/ schedules ect, which relate to this project

- Proposed
- Existing

**Project**

Garage Conversion

**Project Address**

49 Kingsfield, Ringwood BH24 1PJ

**Client**

Ed Briscoombe



Drawing Number	P005	Page Size	A3
Scale	1:100	Drawn By	LR