




LVA KIOSK - FLOOR PLAN
1 : 50

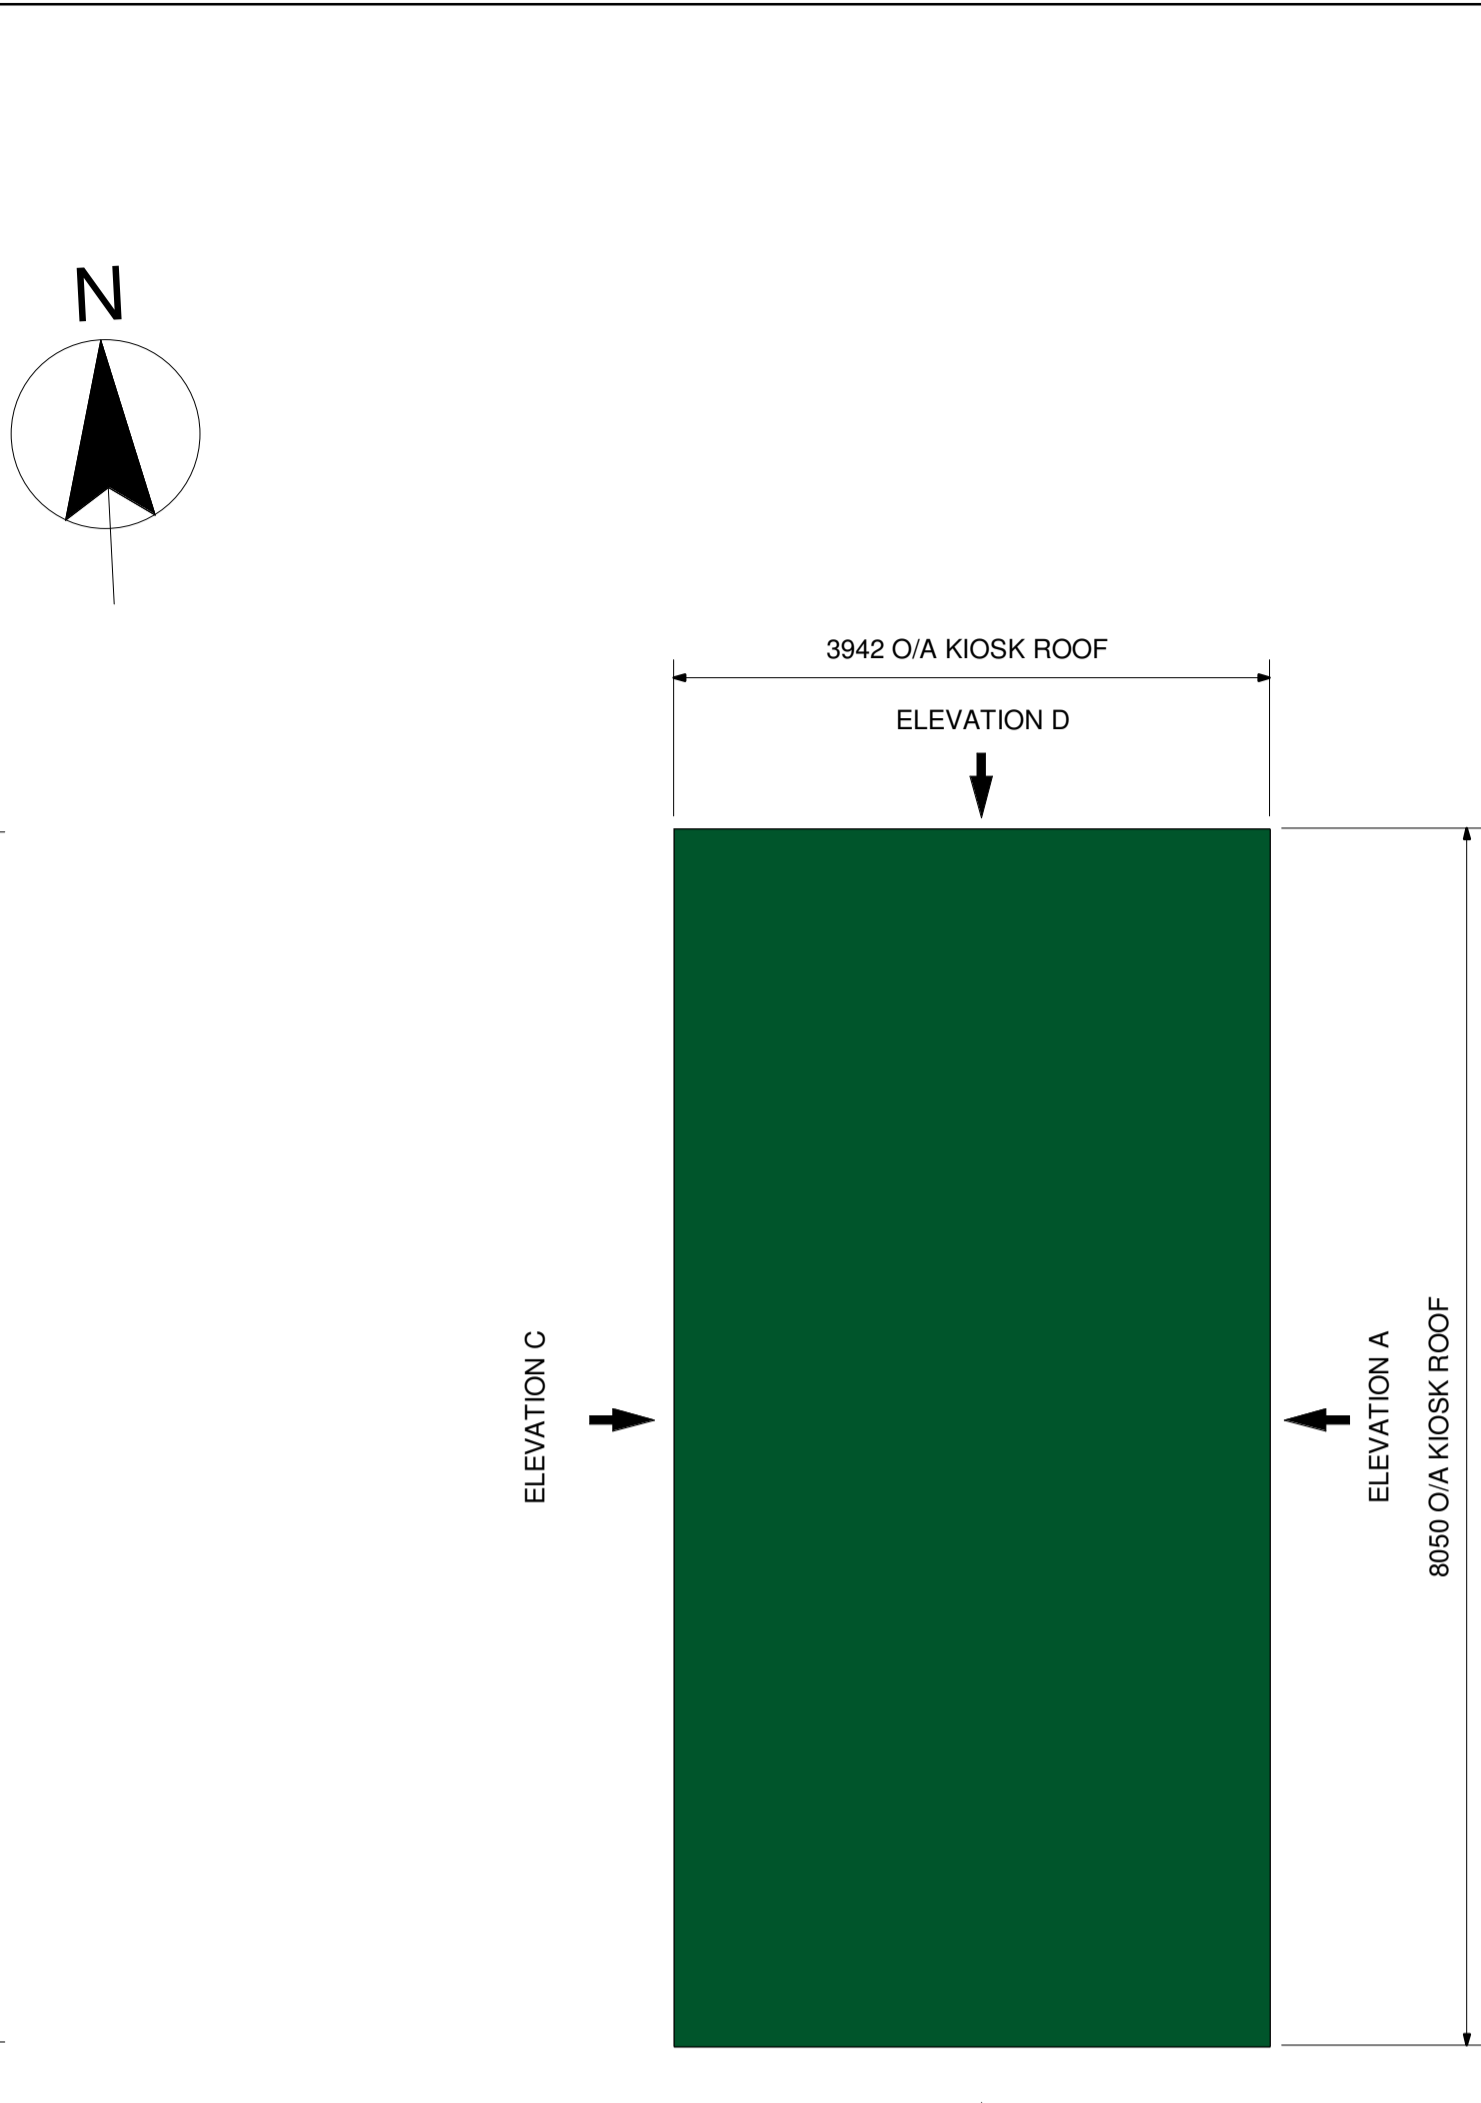


LVA KIOSK - ROOF PLAN
1 : 50

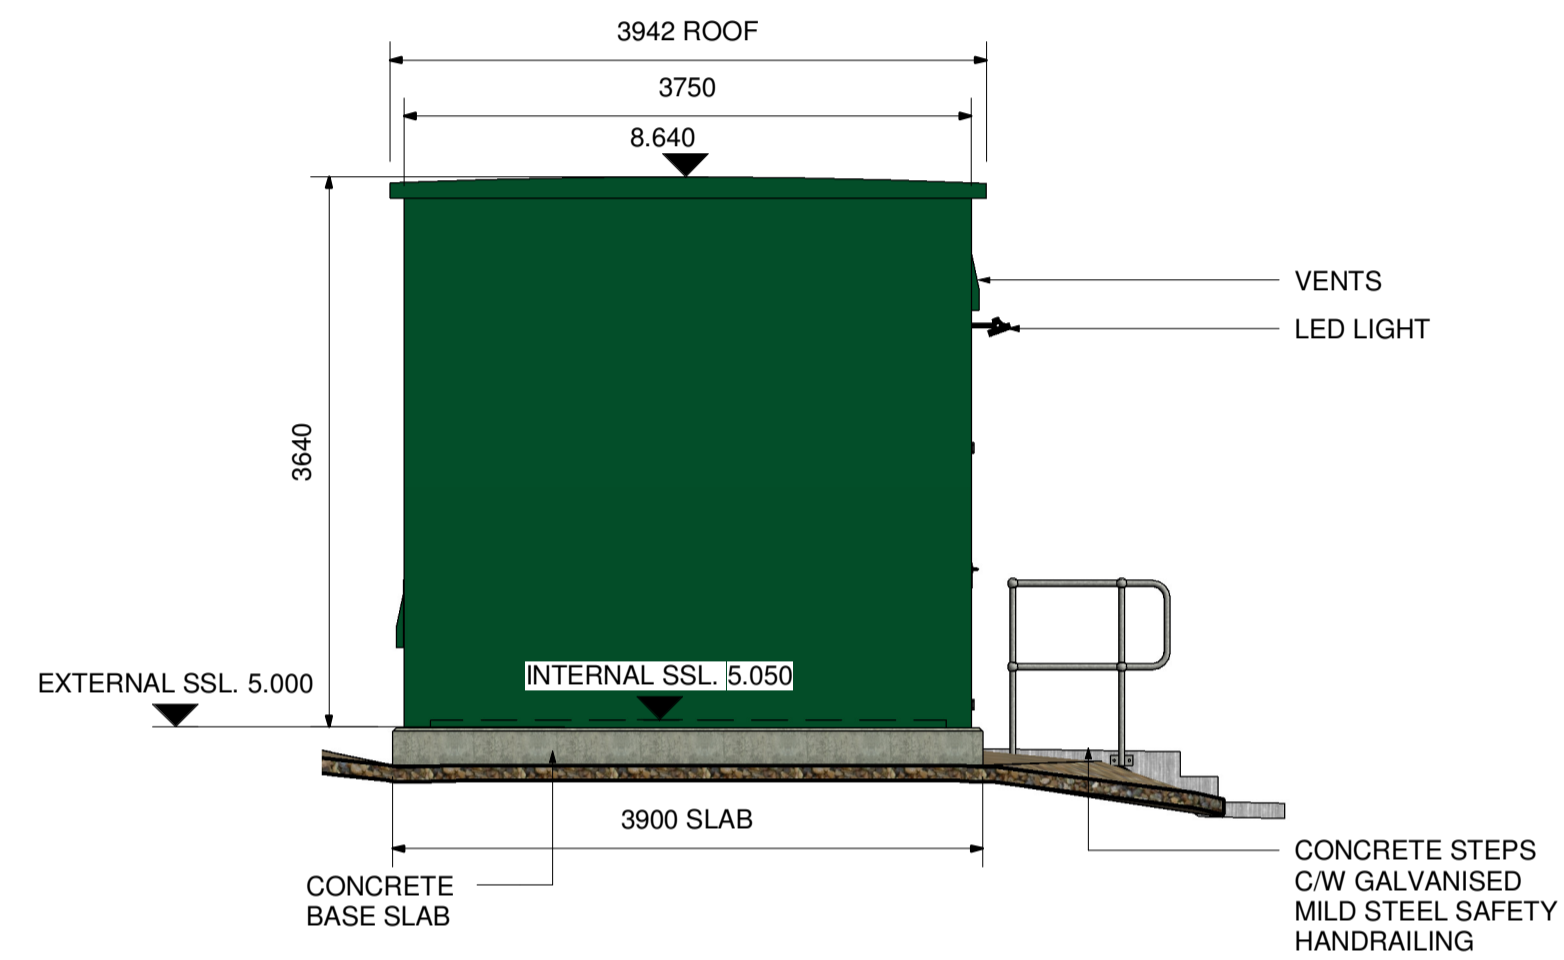


LVA KIOSK - ELEVATION D
1 : 50

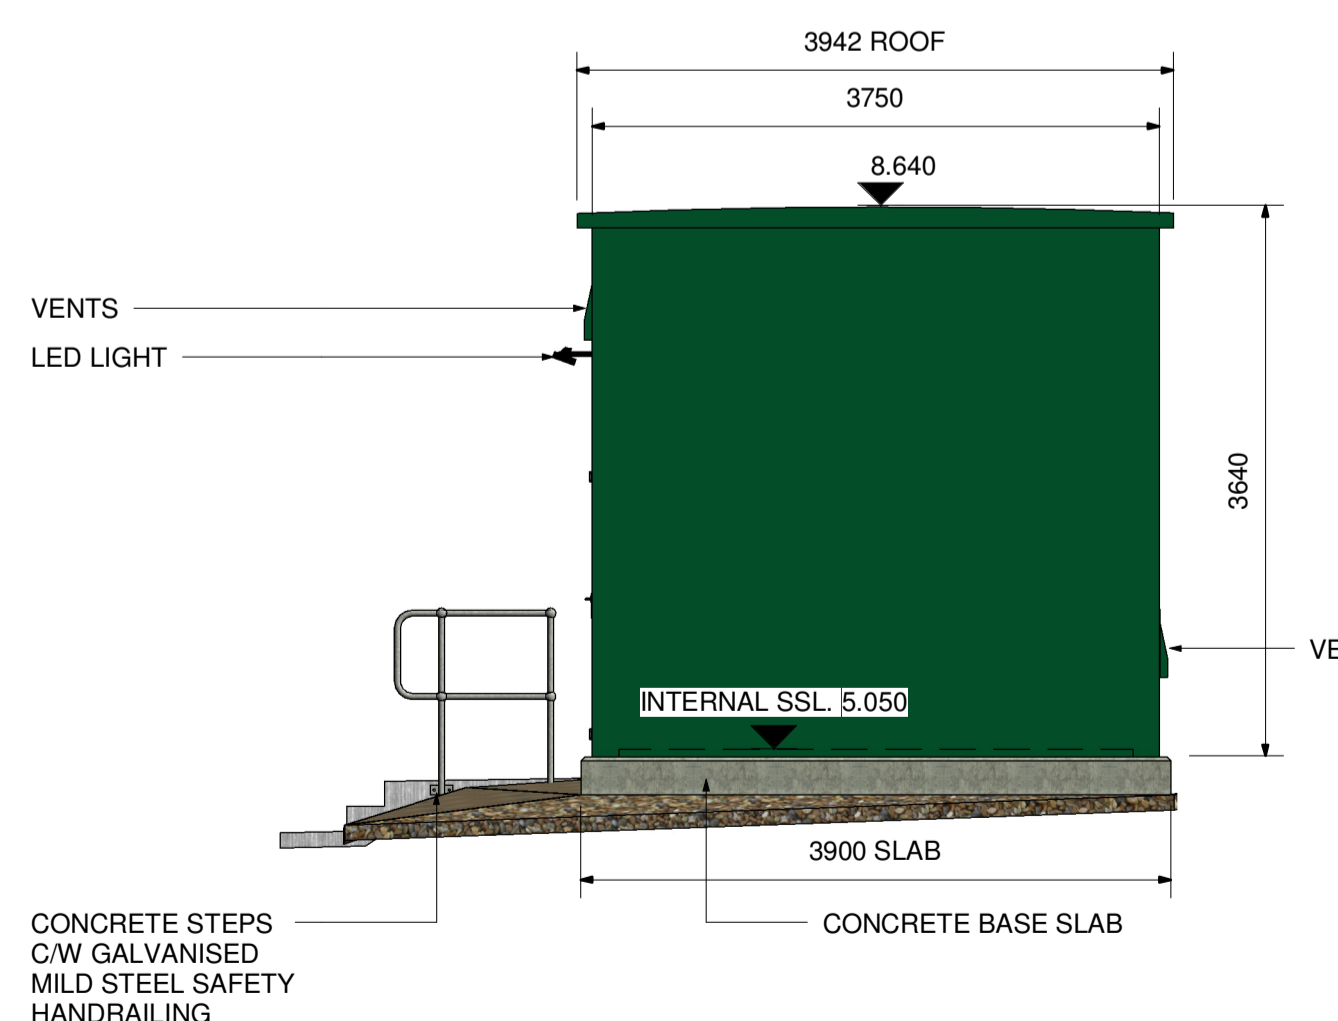

LVA KIOSK - ELEVATION B
1 : 50

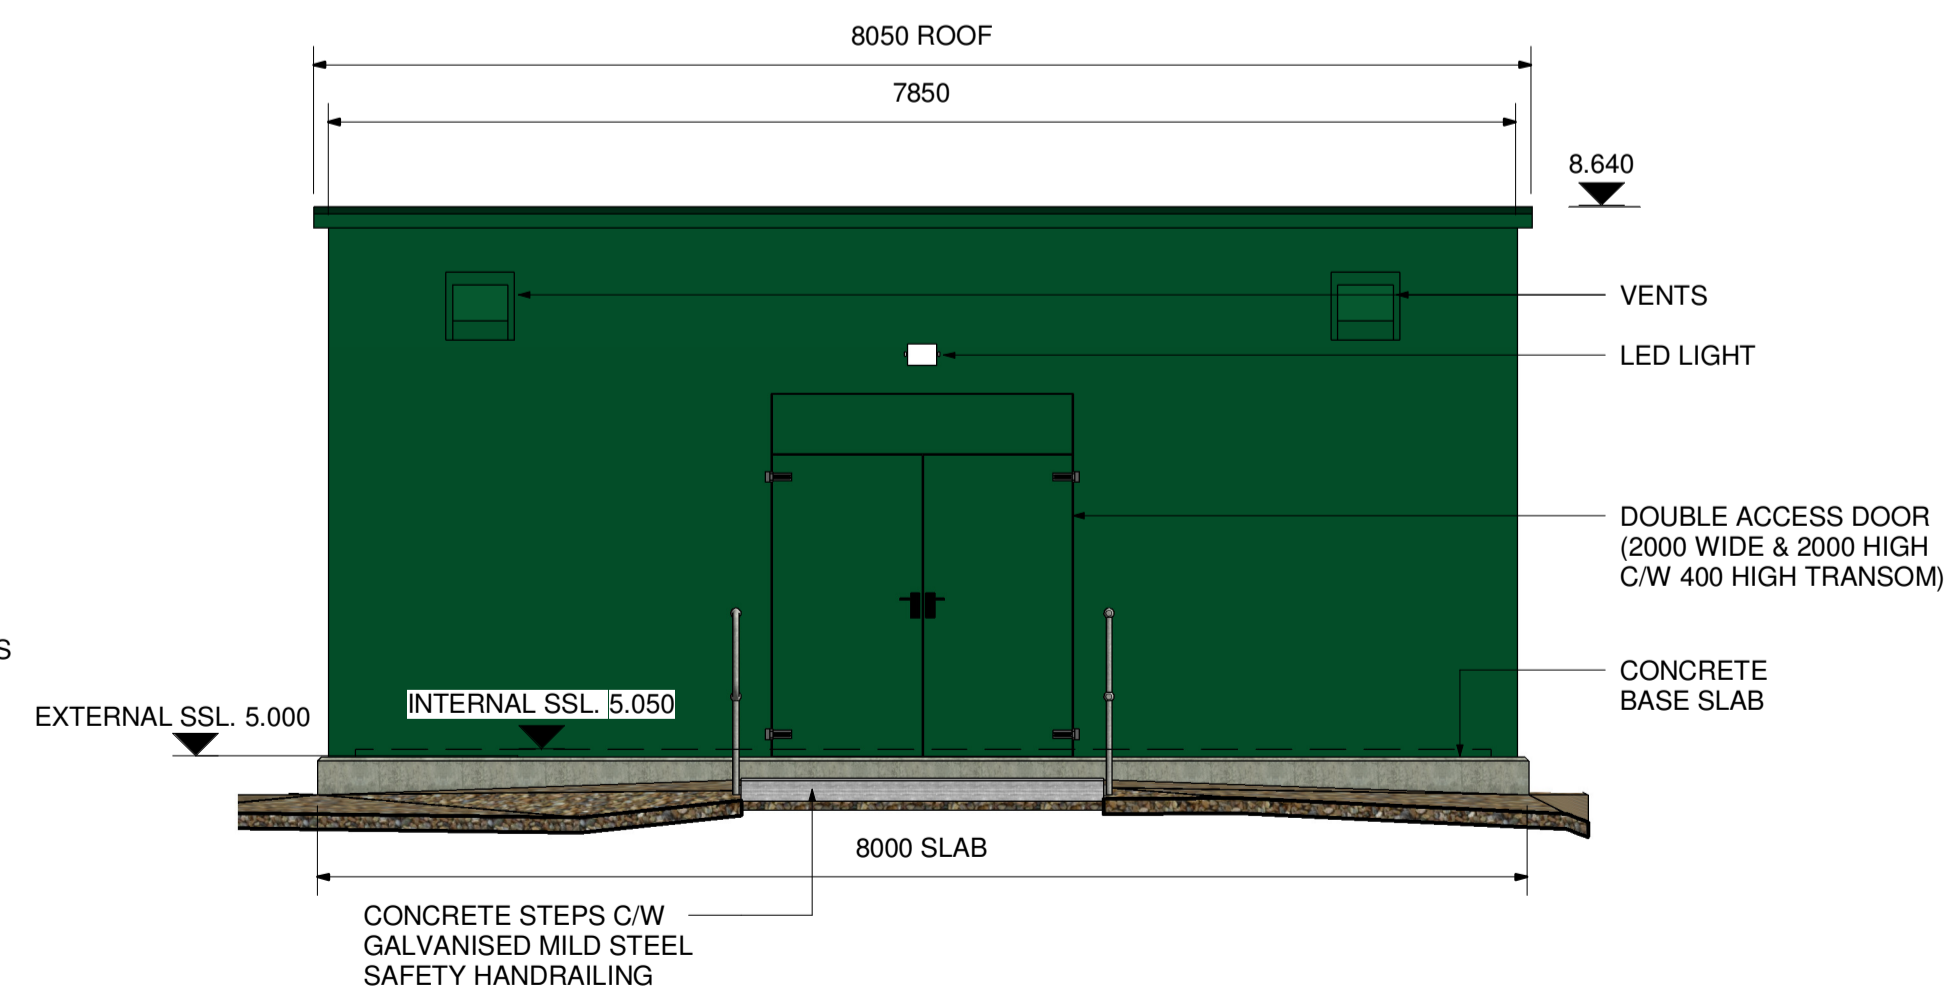

LVA KIOSK - ELEVATION C
1 : 50

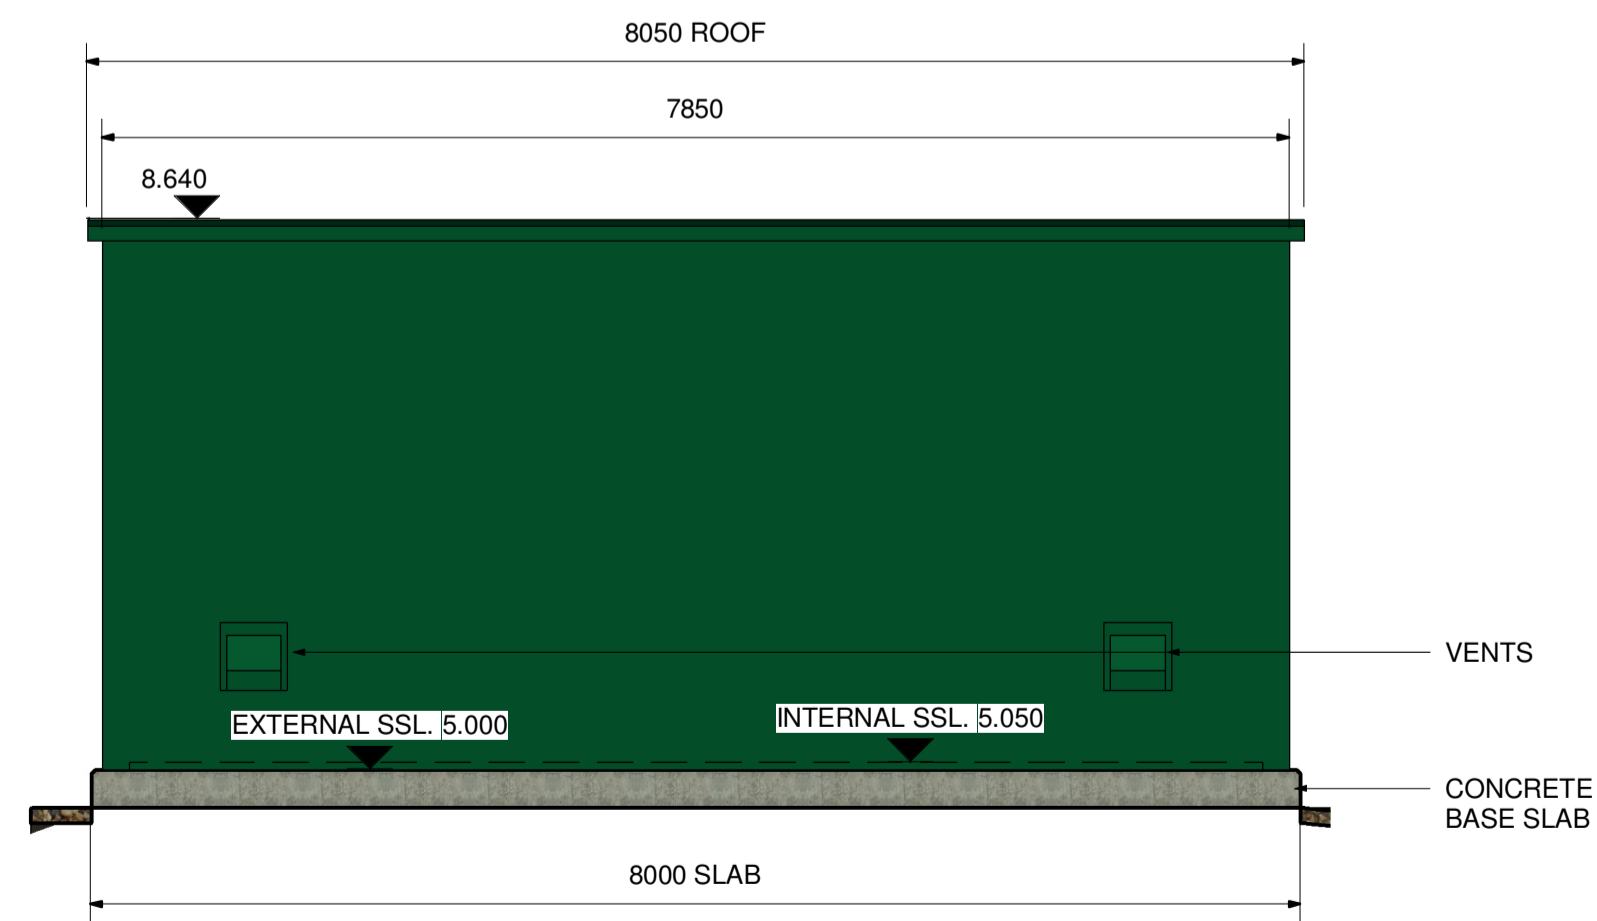


LVA KIOSK - ELEVATION A
1 : 50

NOTES:

1. ALL DIMENSIONS ARE IN MILLIMETRES AND ALL LEVELS IN METRES ABOVE ORDINANCE DATUM (NEWLYN) UNLESS SHOWN OTHERWISE.

REFERENCES:

- 795023-JTX-XX-XX-DR-T-00001 AREA LOCATION PLAN
- 795023-JTX-XX-XX-DR-T-00002 SITE LOCATION PLAN
- 795023-JTX-XX-XX-DR-T-00003 EXISTING SITE LAYOUT
- 795023-JTX-XX-XX-DR-T-00004 PROPOSED SITE LAYOUT

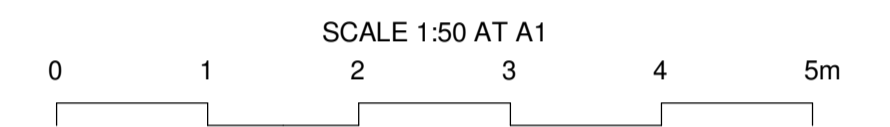

Current Issue Information

DATE	ORIG	CHKD	REVD	APPR	REV	STS	REASON FOR ISSUE
28.03.24	WO	DL	MC	PC	P01	S2	Suitable for Information

THIS DRAWING IS ISSUED BY SOUTHERN WATER SUBJECT TO THE CONDITIONS THAT IT IS NOT COPIED EITHER IN WHOLE OR IN PART OR DISCLOSED TO THIRD PARTIES UNLESS PRIOR WRITTEN AUTHORISATION IS GIVEN BY SOUTHERN WATER. PREVIOUS VERSIONS OF THIS DRAWING SHOULD BE STAMPED SUPERSEDED OR DESTROYED.

Southern Water
Yeoman Road
Worthing
West Sussex
BN13 3NX
telephone (01903) 264444
fax (01903) 691435

CMDP
Driving Efficiency - Improving Performance

CMDP JV, Southern Water
Lewes Road
Falmer
BN1 9PY

PROJECT TITLE: TESTWOOD WSW PHASE 2

DRAWING TITLE: PLANNING APPLICATION
RGF 13/14 TRANSFER PS LVA KIOSK
PLAN & ELEVATIONS

SITE UNIT MEMORIC	SITE UNIT NO.	MASTER SIZE
TESTWOOD	101879	A1
PRN	SCALE	STATUS
795023	1 : 50	S2
DRAWING NUMBER	REVISION	
795023-JTX-XX-XX-DR-T-00005	P01	

R:\dms\795023\795023-JTX-XX-XX-DR-T-00001.dwg