



THIS MAP IS REPRODUCED FROM ORDNANCE SURVEY © MATERIAL BY WSP Group ON BEHALF OF National Grid WITH THE PERMISSION OF THE CONTROLLER OF HER MAJESTY'S STATIONARY OFFICE.
 ©CROWN COPYRIGHT. UNAUTHORISED REPRODUCTION INFRINGES CROWN COPYRIGHT AND MAY LEAD TO PROSECUTION OR CIVIL PROCEEDINGS
 LICENCE NUMBER: 100024241

- NOTES:
1. THIS DRAWING IS TO BE READ IN CONJUNCTION WITH ALL OTHER RELEVANT DRAWINGS, DOCUMENTS AND SPECIFICATIONS.
 2. DO NOT SCALE OFF THIS DRAWING. WORK ONLY TO DIMENSIONS SHOWN.

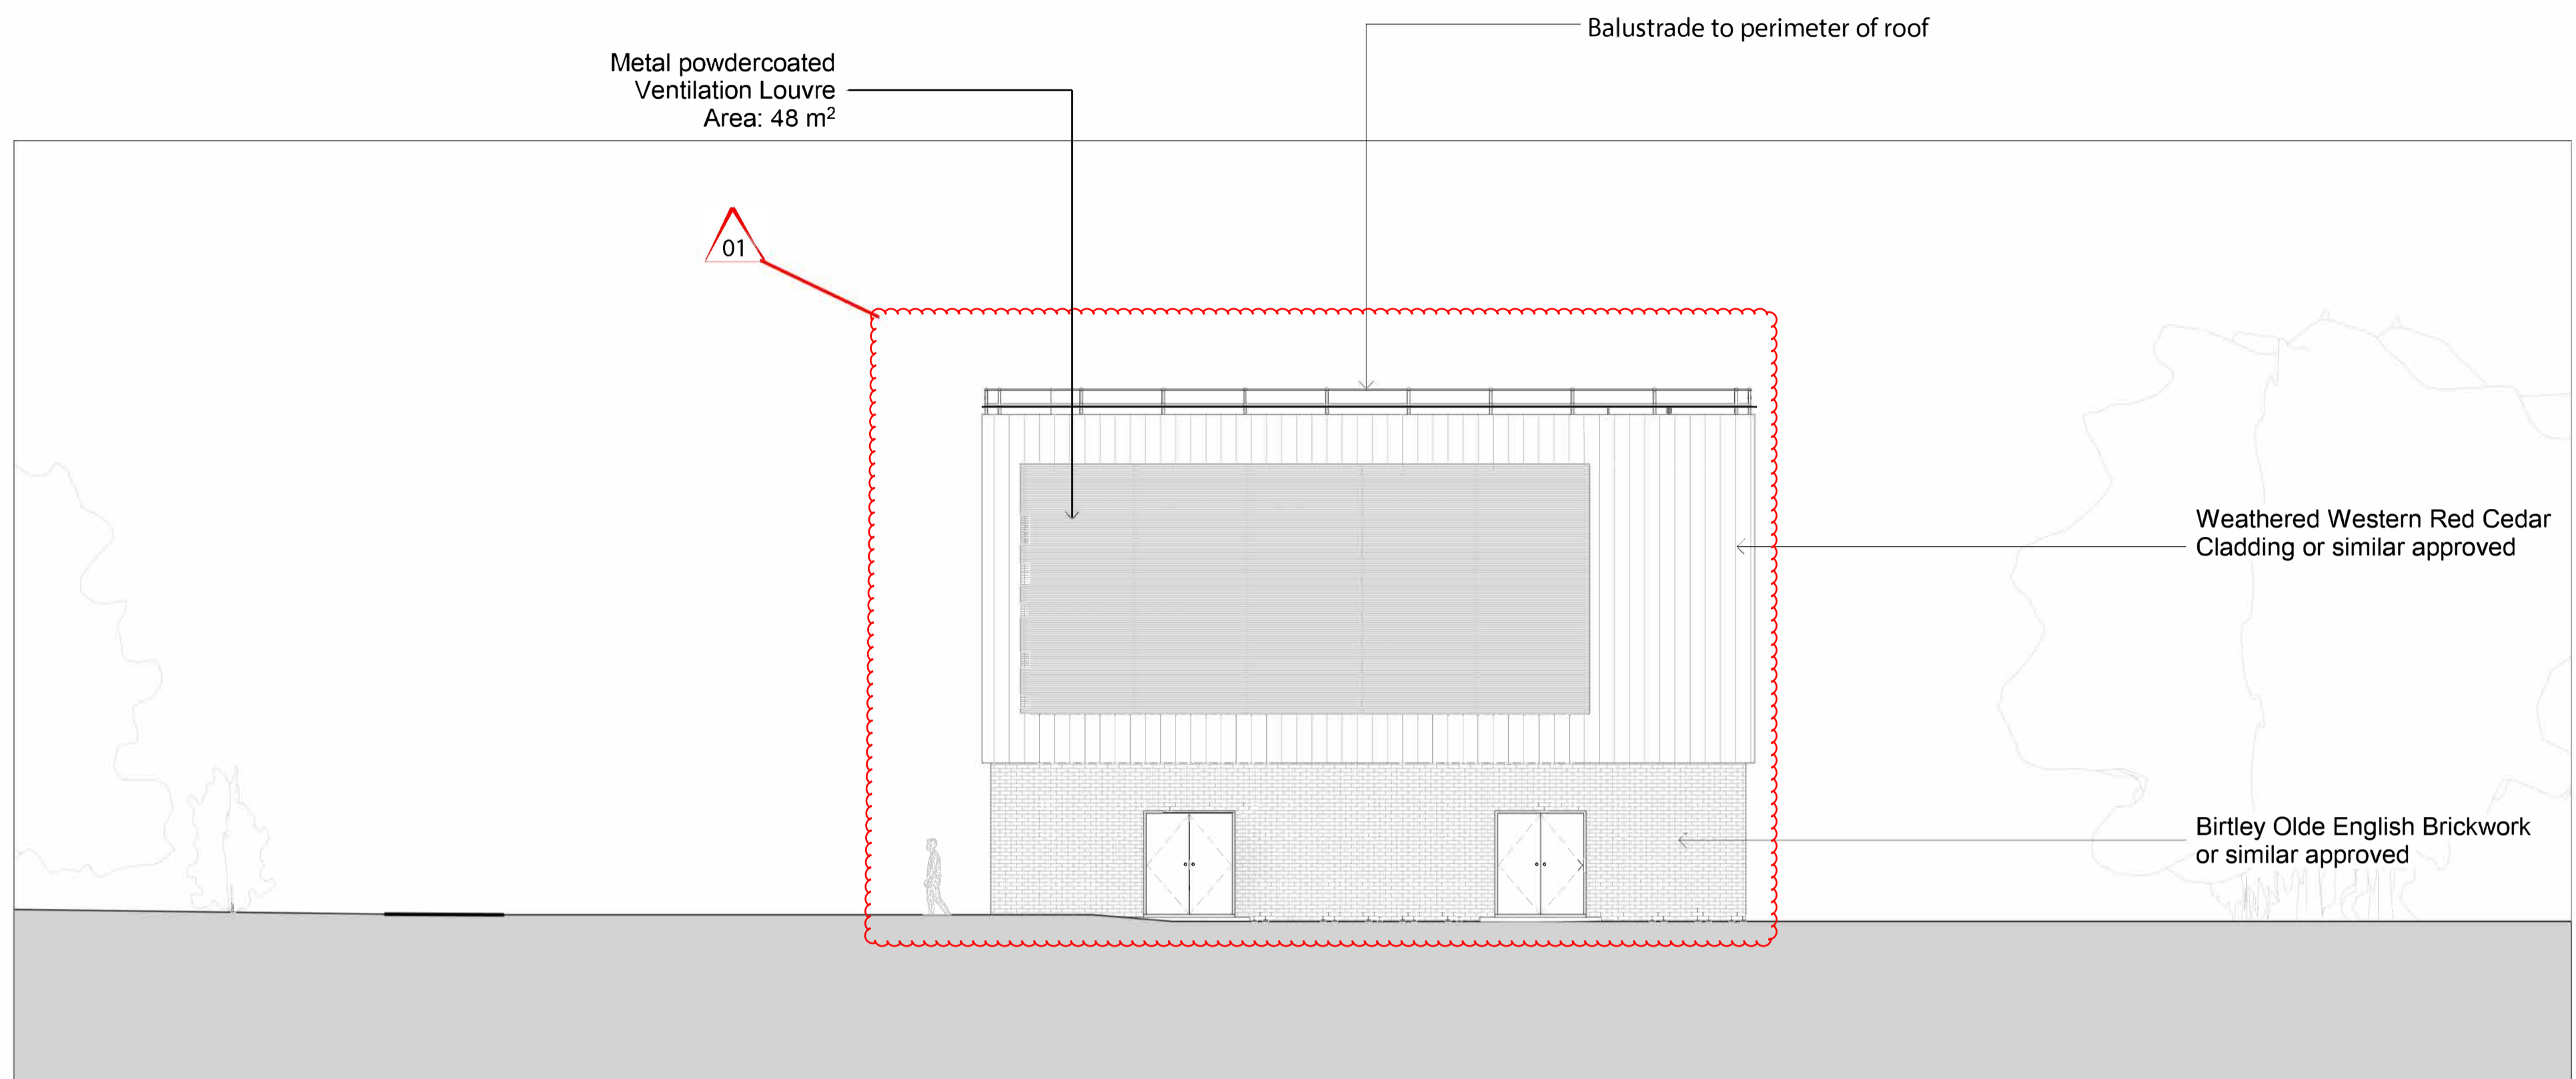

Proposed West Elevation
1 : 100



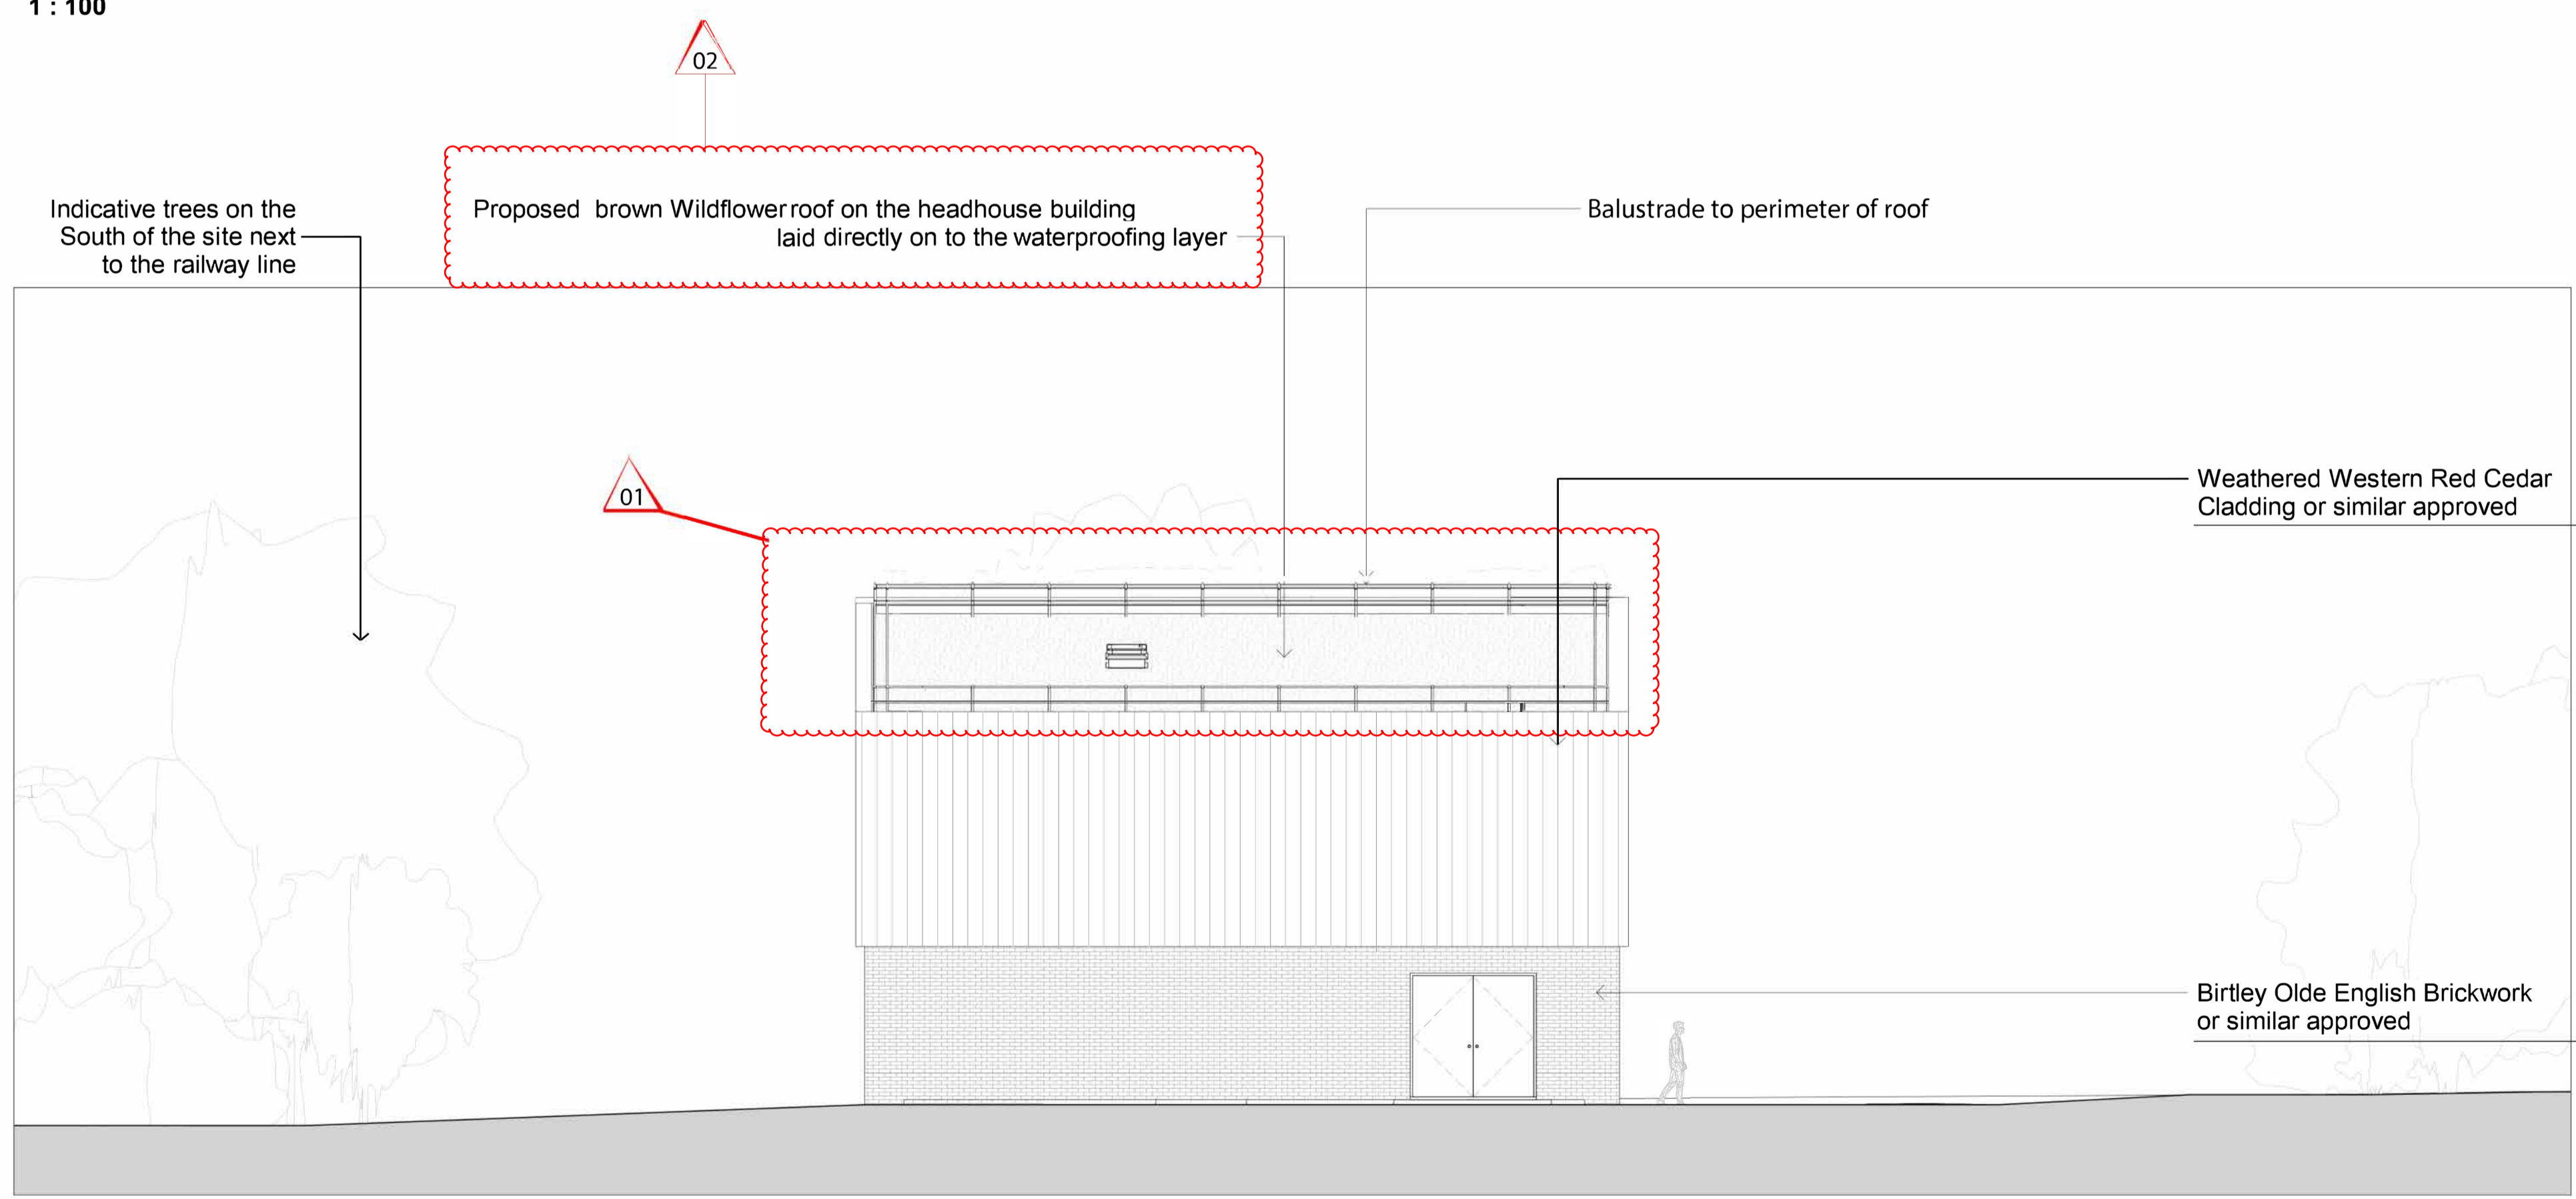


Proposed East Elevation
1 : 100

Please Note: This drawing is provided for information and has been previously provided as a part of Non-Material Amendment approval submission ref.: PP-12871339)

- Revision 01 Notes:**
- This drawing supersedes drawing PPD-11524-ARC-421 (Rev F).
 - Extent of louvres in West Elevation reduced
 - Additional door on West Elevation
 - Fall restraint system replaced with balustrade to perimeter of roof
 - Top of east wall raised

- Revision 02 Notes:**
- roof clarified as wild flower type

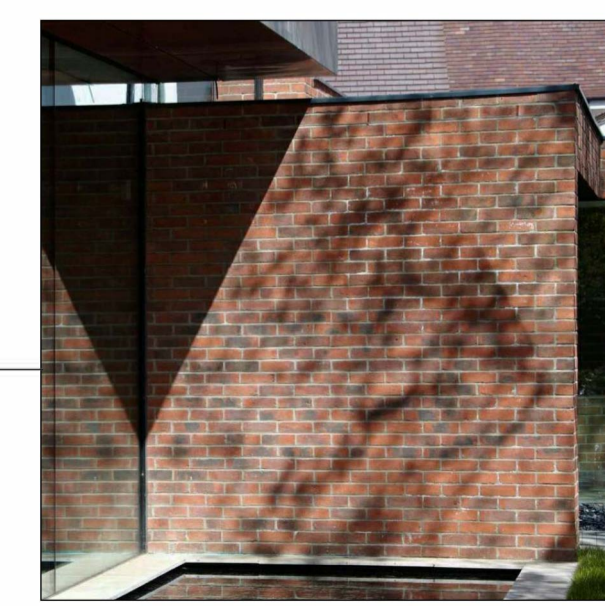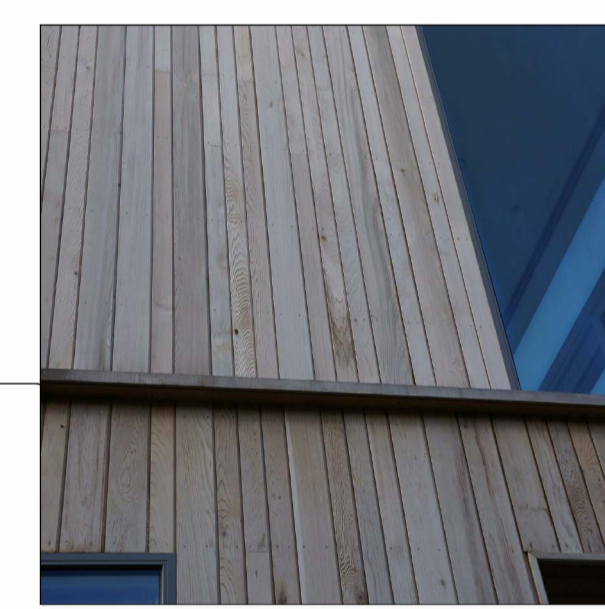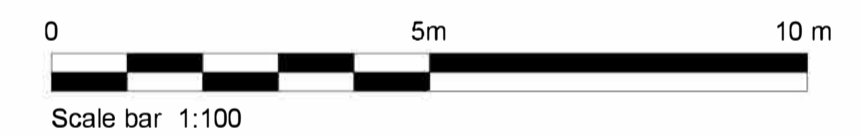

Rev	Description	Cre'd	Ch'kd	App'd	Date
02	PLANNING AMMENDMENT	HJ	JL	DK	05/03/2024
01	PLANNING AMMENDMENT	HJ	JL	DK	15/12/2023
F	PLANNING APPLICATION	JR	CM	SS	21.11.2018
E	DRAFT PLANNING	JR	CM	SS	16.11.2018
D	DRAFT PLANNING	JR	CM	SS	02.11.2018
C	DRAFT PLANNING DRAWING - COMMENTS	JR	JA	SS	22.08.2018
B	DRAFT PLANNING DRAWING	JR	CM	SS	15.08.2018
A		GF	TH	SS	30.04.2018

HOCHTIEF MURPHY
Joint Venture

AECOM

HOCHTIEF MURPHY JOINT VENTURE
Hovea House, Highgate Road, London NW5 1TN

AECOM
Sunley House, 4 Bedford Park, Croydon, CR0 2AP

nationalgrid

National Grid plc, Warwick Technology Park, Gallops Hill, Warwick, CV34 6DA

Master Scheme No: 11524	Sub-Scheme No: PROJECT	Site: PROJECT WIDE
Scheme Name: LPT2		
Document Title: ELTHAM HEAD HOUSE PROPOSED ELEVATIONS SHEET 1 FO 2		

Created by: JR	Date: 21/11/18	Checked by: CM	Date: 21/11/18	Approved by: SS	Date: 21/11/18
Development Eng: NK	Document Type: ARC	Scale: 1 : 100	Format: A1	Sheet(s): 1 OF 1	Rev: 01

National Grid Document Number:
PDD-11524-ARC- 421

FEED Document Number: