



THIS MAP IS REPRODUCED FROM ORDNANCE SURVEY © MATERIAL BY WSP Group ON BEHALF OF National Grid WITH THE PERMISSION OF THE CONTROLLER OF HER MAJESTY'S STATIONARY OFFICE.
 ©CROWN COPYRIGHT. UNAUTHORISED REPRODUCTION INFRINGES CROWN COPYRIGHT AND MAY LEAD TO PROSECUTION OR CIVIL PROCEEDINGS
 LICENCE NUMBER: 100024241

- NOTES:
- THIS DRAWING IS TO BE READ IN CONJUNCTION WITH ALL OTHER RELEVANT DRAWINGS, DOCUMENTS AND SPECIFICATIONS.
 - DO NOT SCALE OFF THIS DRAWING. WORK ONLY TO DIMENSIONS SHOWN.


- Control Access
- Control Room
- Lobby
- Ventilation Area
- Mezzanine Area Maintenance Access

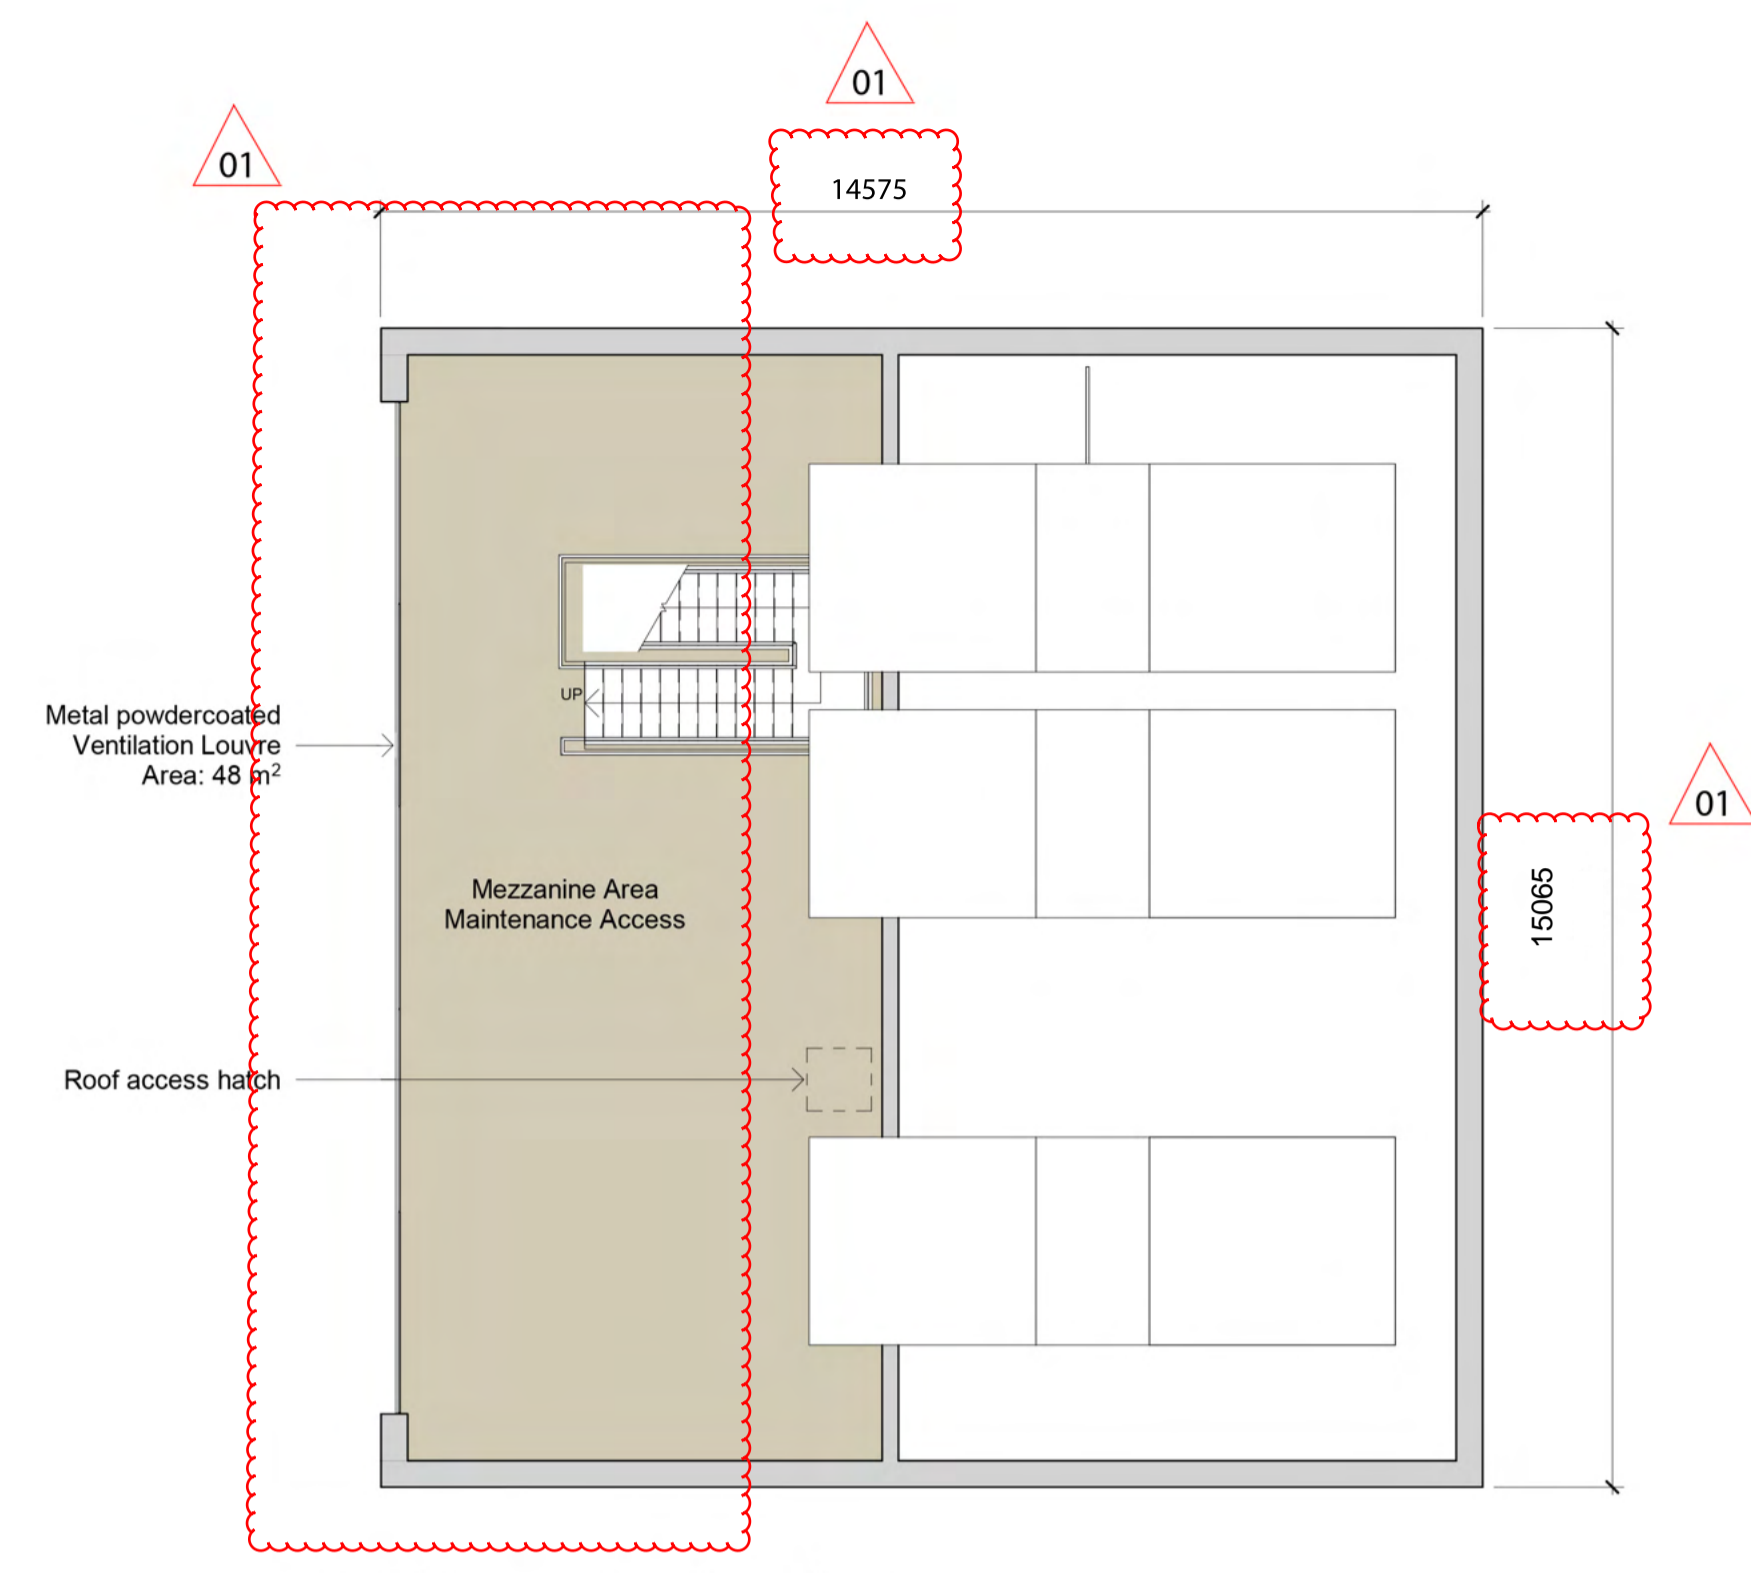

002 Mezzanine Level
1 : 100

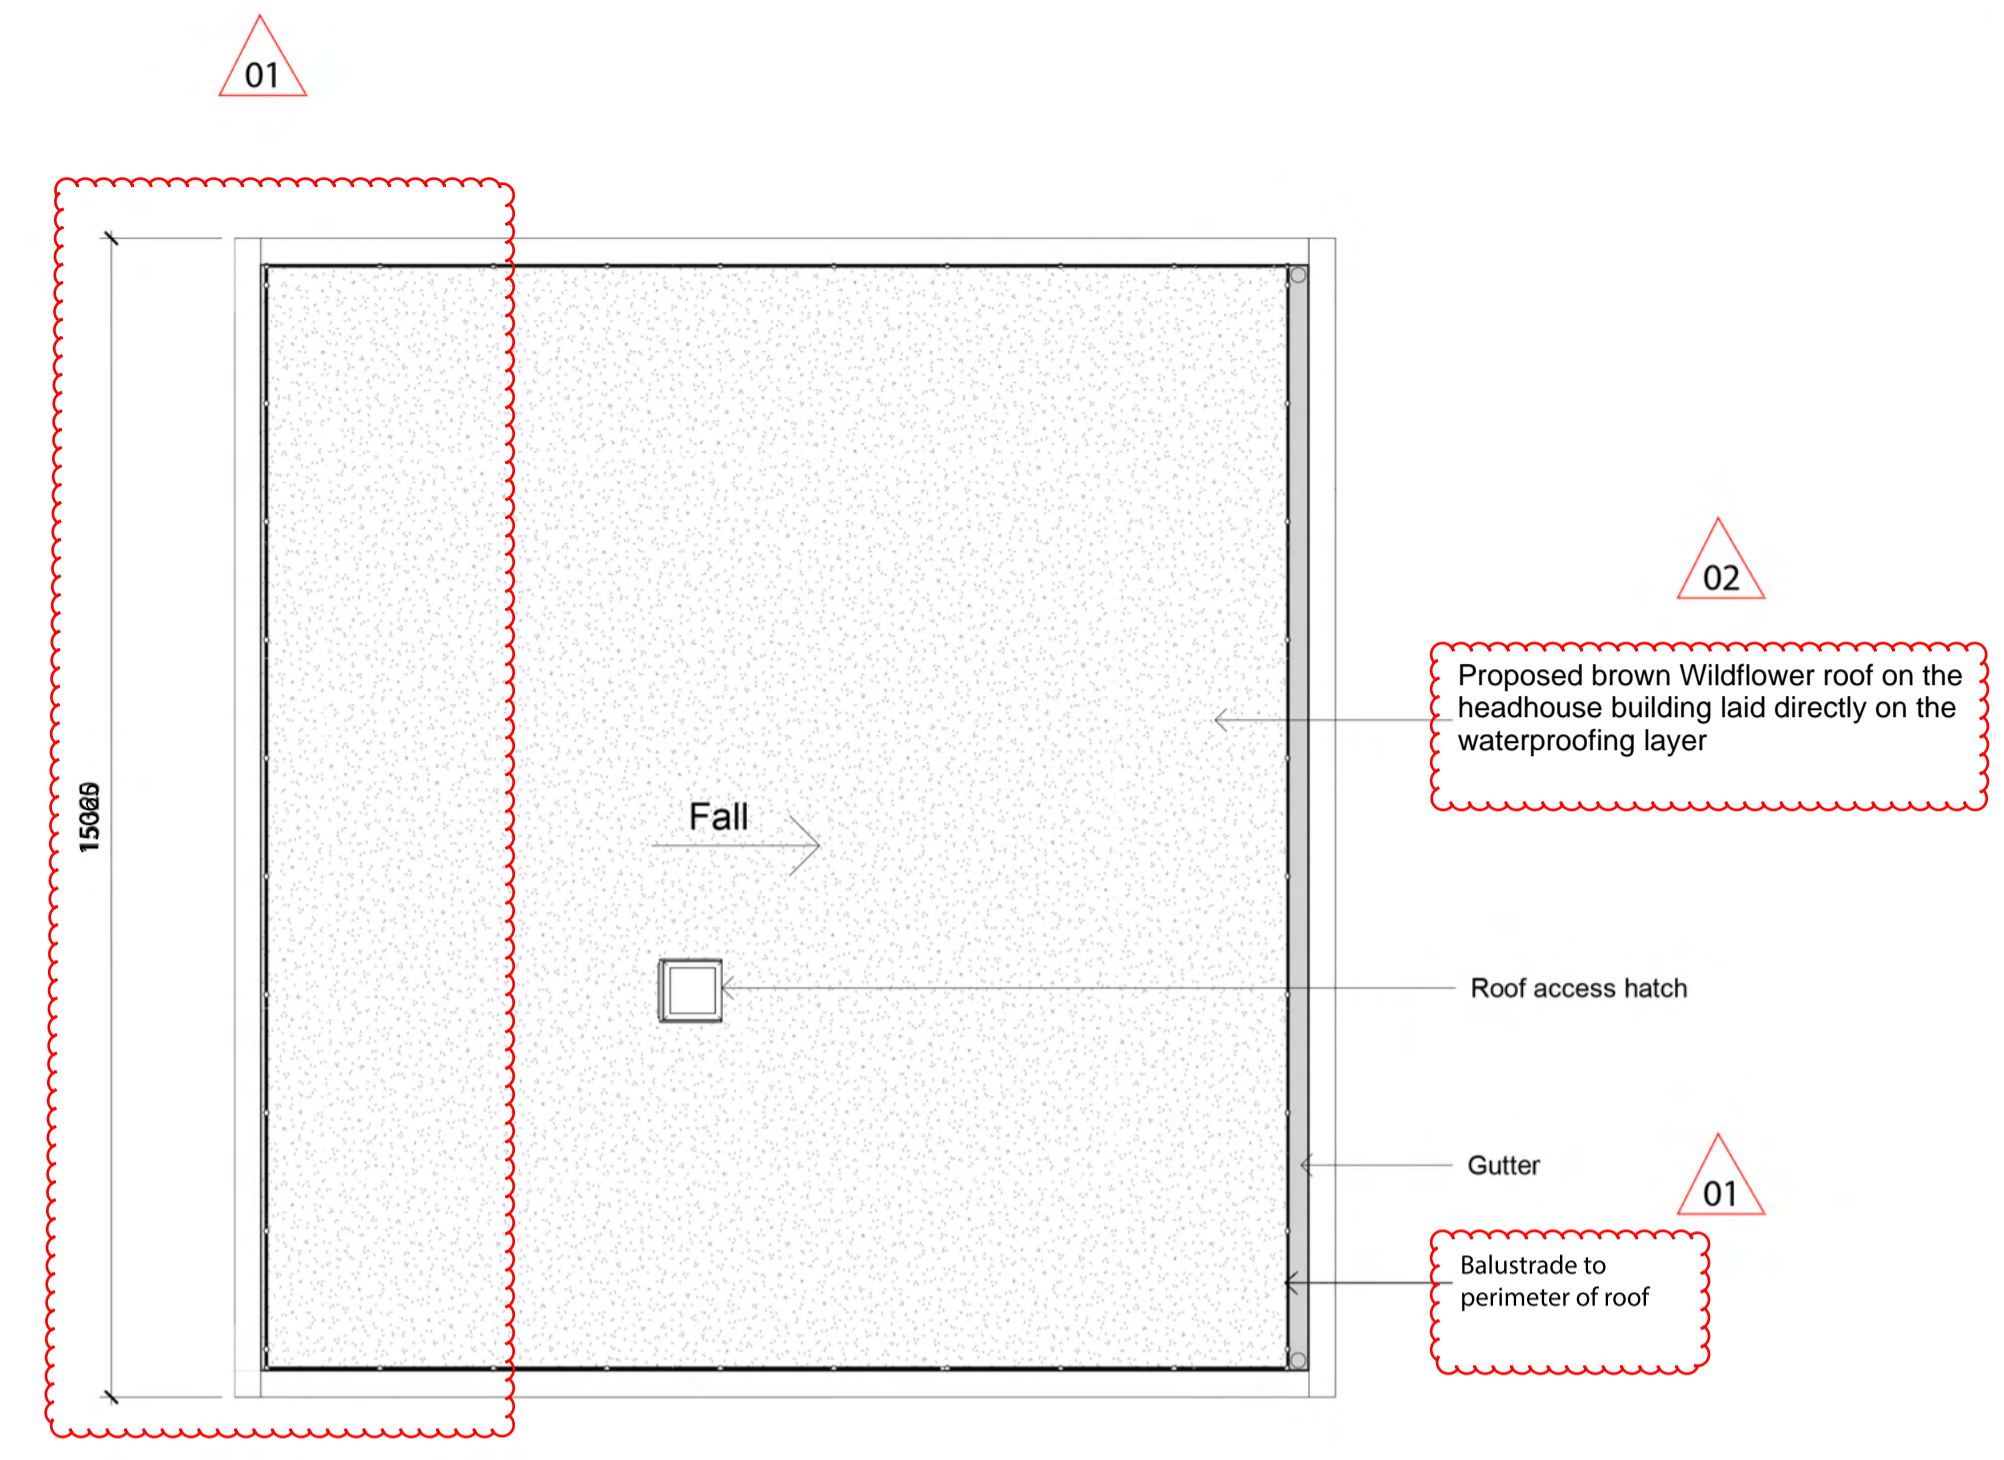

003 Roof Level
1 : 100

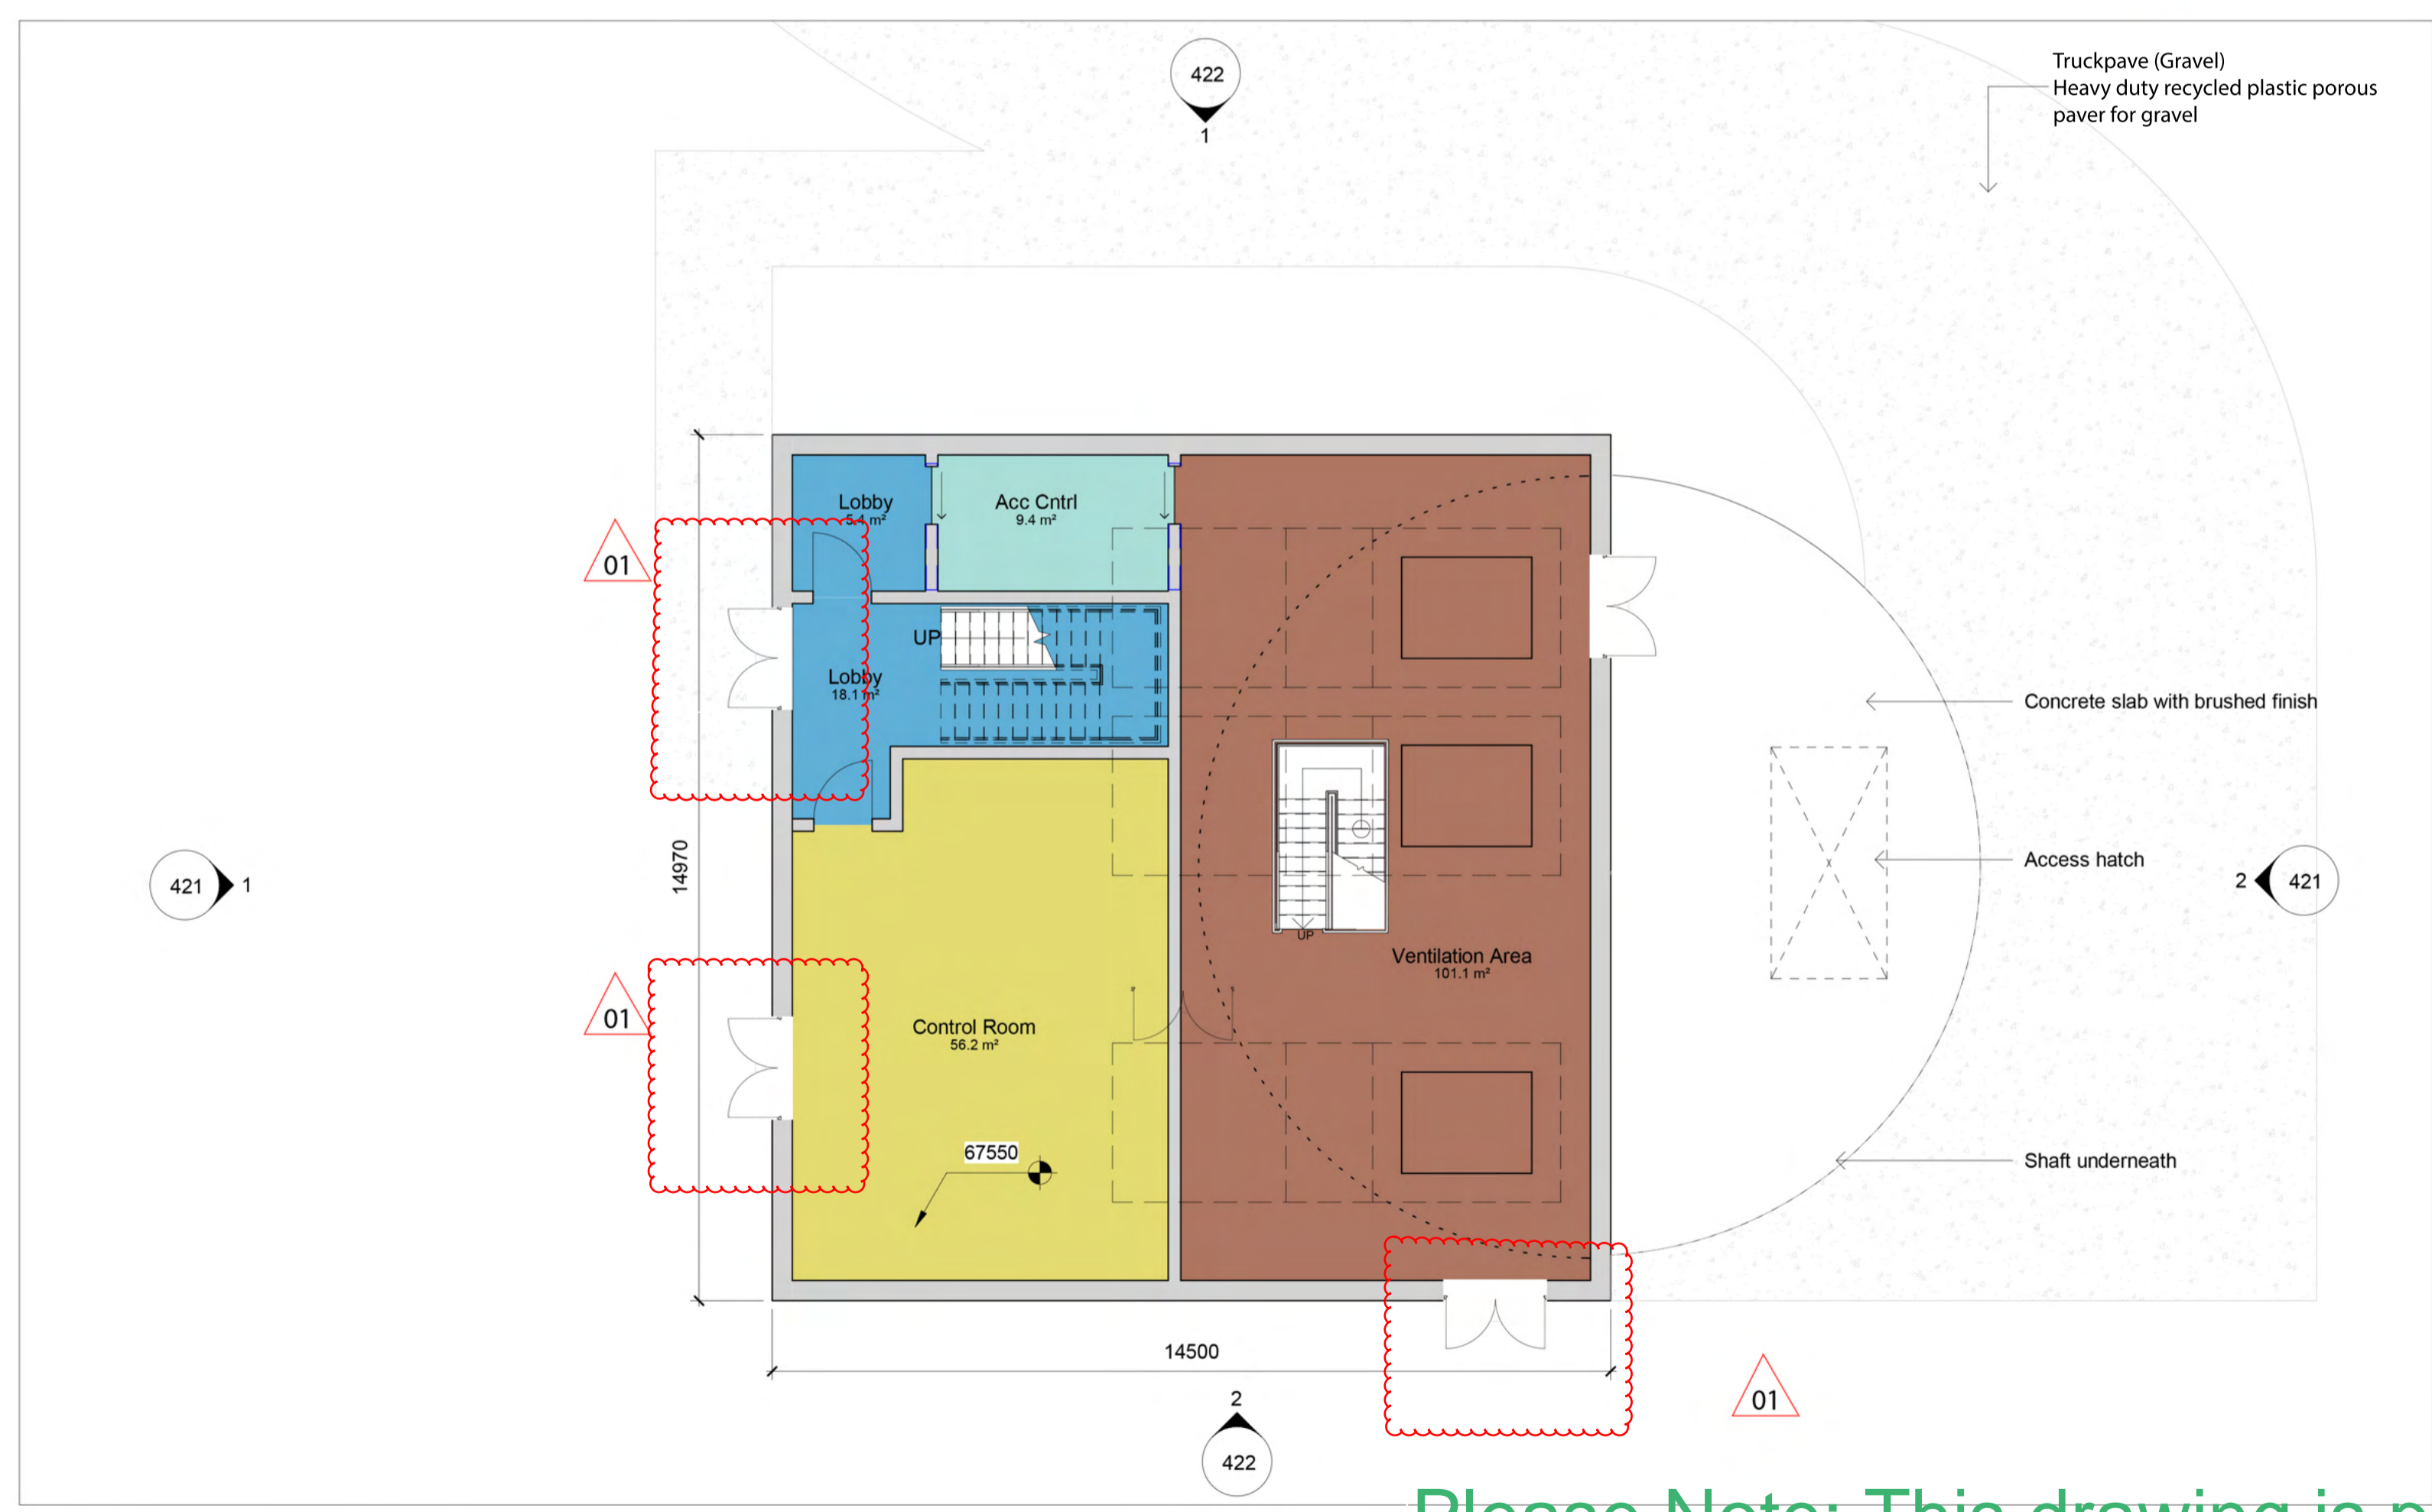


001 Ground Level
1 : 100

Revision 01 Notes:

- This drawing supersedes drawing PPD-11524-ARC-411 (Rev F).
- Length and width of mezzanine and roof level reduced
- Roof level fall restraint line replaced with perimeter balustrade
- Number of doors at ground level increased

Revision 02 Notes:

- roof clarified as wild flower type green roof

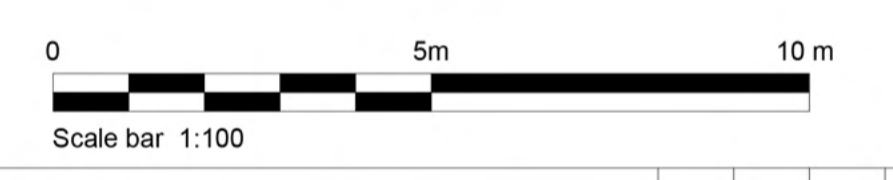

Rev	Description	Cre'd	CHK'd	App'd	Date
02	PLANNING AMMENDMENT	HJ	JL	DK	07/03/2024
01	PLANNING AMMENDMENT	HJ	JL	DK	15/12/2023
F	PLANNING APPLICATION	JR	CM	SS	21.11.2018
E	DRAFT PLANNING	JR	CM	SS	16.11.2018
D	DRAFT PLANNING	JR	CM	SS	02.11.2018
C	DRAFT PLANNING DRAWING - COMMENTS	JR	JA	SS	22.08.2018
B	DRAFT PLANNING DRAWING	JR	CM	SS	15.08.2018
A		GF	TH	SS	30.04.2018

HOCHTIEF MURPHY Joint Venture **AECOM**

HOCHTIEF MURPHY JOINT VENTURE
 Hoiver House, Highgate Road, London NW5 1TN

AECOM
 Sunley House, 4 Bedford Park, Croydon, CR9 2AP

nationalgrid

National Grid plc, Warwick Technology Park, Gallops Hill, Warwick, CV34 6DA

Master Scheme No: 11524	Sub-Scheme No: PROJECT	Site: PROJECT WIDE
Scheme Name: LPT2		
Document Title: ELTHAM HEAD HOUSE PROPOSED FLOOR PLANS & ROOF PLAN		

Created by: JR	Date: 21/11/18	Checked by: CM	Date: 21/11/18	Approved by: SS	Date: 21/11/18
Development Eng: NK	Document Type: ARC	Scale: 1 : 100	Format: A1	Sheet(s): 1 OF 1	Rev: 01

National Grid Document Number:
PDD-11524-ARC- 411

FEED Document Number:

Please Note: This drawing is provided for information and has been previously provided as a part of Non-Material Amendment approval submission ref: PP-12871339)