


No. 4A
Unsurveyed

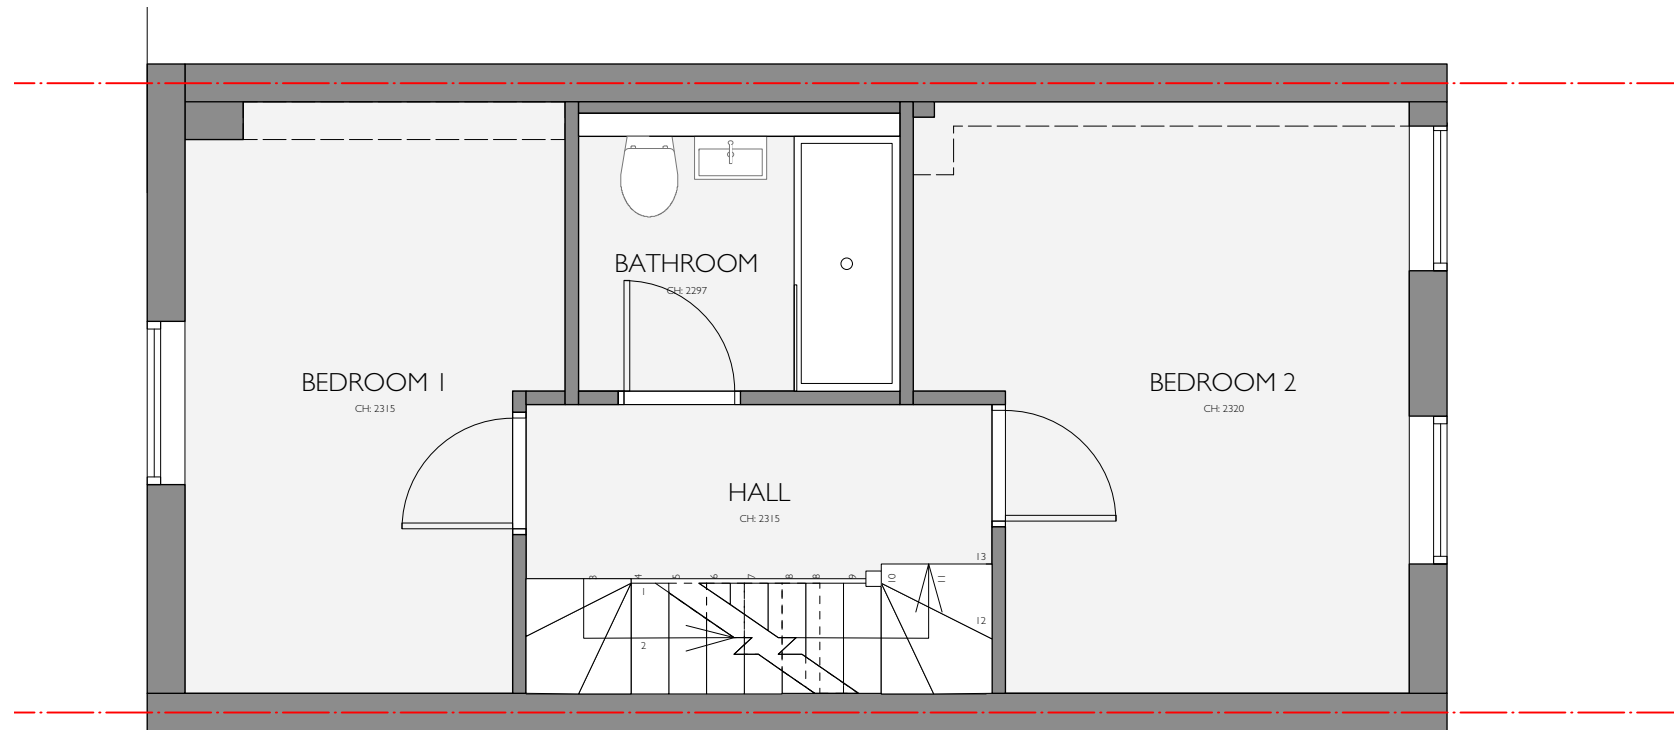


No. 3A
Unsurveyed

Proposed First Floor Plan
Scale: 1:50

DRAWING NOTES
 All dimensions to be checked on site prior to commencement of any works, and/or preparation of any shop drawings.
 Sizes of and dimensions to any structural elements are indicative only. See structural engineers drawings for actual sizes and dimensions.
 Sizes of and dimensions to any service elements are indicative only. See service engineers drawings for actual sizes and dimensions.
 This drawing to be read in conjunction with all other Architect's drawings, specifications and other Consultants' information.
 All proprietary systems shown on this drawing are to be installed strictly in accordance with the Manufacturers/Suppliers recommended details.
 Any discrepancies between information shown on this drawing and any other contract information or manufacturers/suppliers recommendations is to be brought to the attention of the Architect.
 DO NOT SCALE FROM THIS DRAWING.

--- SITE BOUNDARY

 

REV	COMMENT	DATE	DRAWING Proposed First Floor Plan		PENSAER LONDON	
			SCALE 1:50 @ A3			
			DATE January 2023	DRAWN BY DP		CLIENT Mark Moloney
			DWG No. 180_GA-01	REVISION		
			DRAWING STATUS PLANNING			PROJECT 3A Canning Cross
<small>Information contained on this drawing is the sole copyright of Pensaeer London and is not to be reproduced without their permission.</small>						