


NOTES:  
THE CONTRACTORS ARE TO CHECK ALL DIMENSIONS, DRAIN RUNS AND GENERAL CONDITIONS ON THE SITE BEFORE WORKS COMMENCE AND INFORM RS DESIGNS IMMEDIATELY UPON DISCOVERY OF ANY ERRORS, OMISSIONS OR DISCREPANCIES. ALL WORKS ARE TO BE CARRIED OUT IN ACCORDANCE WITH CURRENT BUILDING REGULATIONS, BRITISH STANDARDS, CODE OF PRACTICE AND LOCAL AUTHORITY REQUIREMENTS. DO NOT SCALE FROM THIS DRAWING WITHOUT FIRST OBTAINING WRITTEN AUTHORIZATION FROM RS DESIGNS.  
THIS DRAWING IS THE PROPERTY OF RS DESIGNS AND IS ISSUED ON THE CONDITION THAT IT IS NOT REPRODUCED, DISCLOSED OR COPIED TO ANY UNAUTHORISED PERSON IN WHOLE OR PART WITHOUT PRIOR WRITTEN CONSENT.


SCALE 1:100  
0 1000 2000 5000




SCALE 1:1250  
0 12500 50000

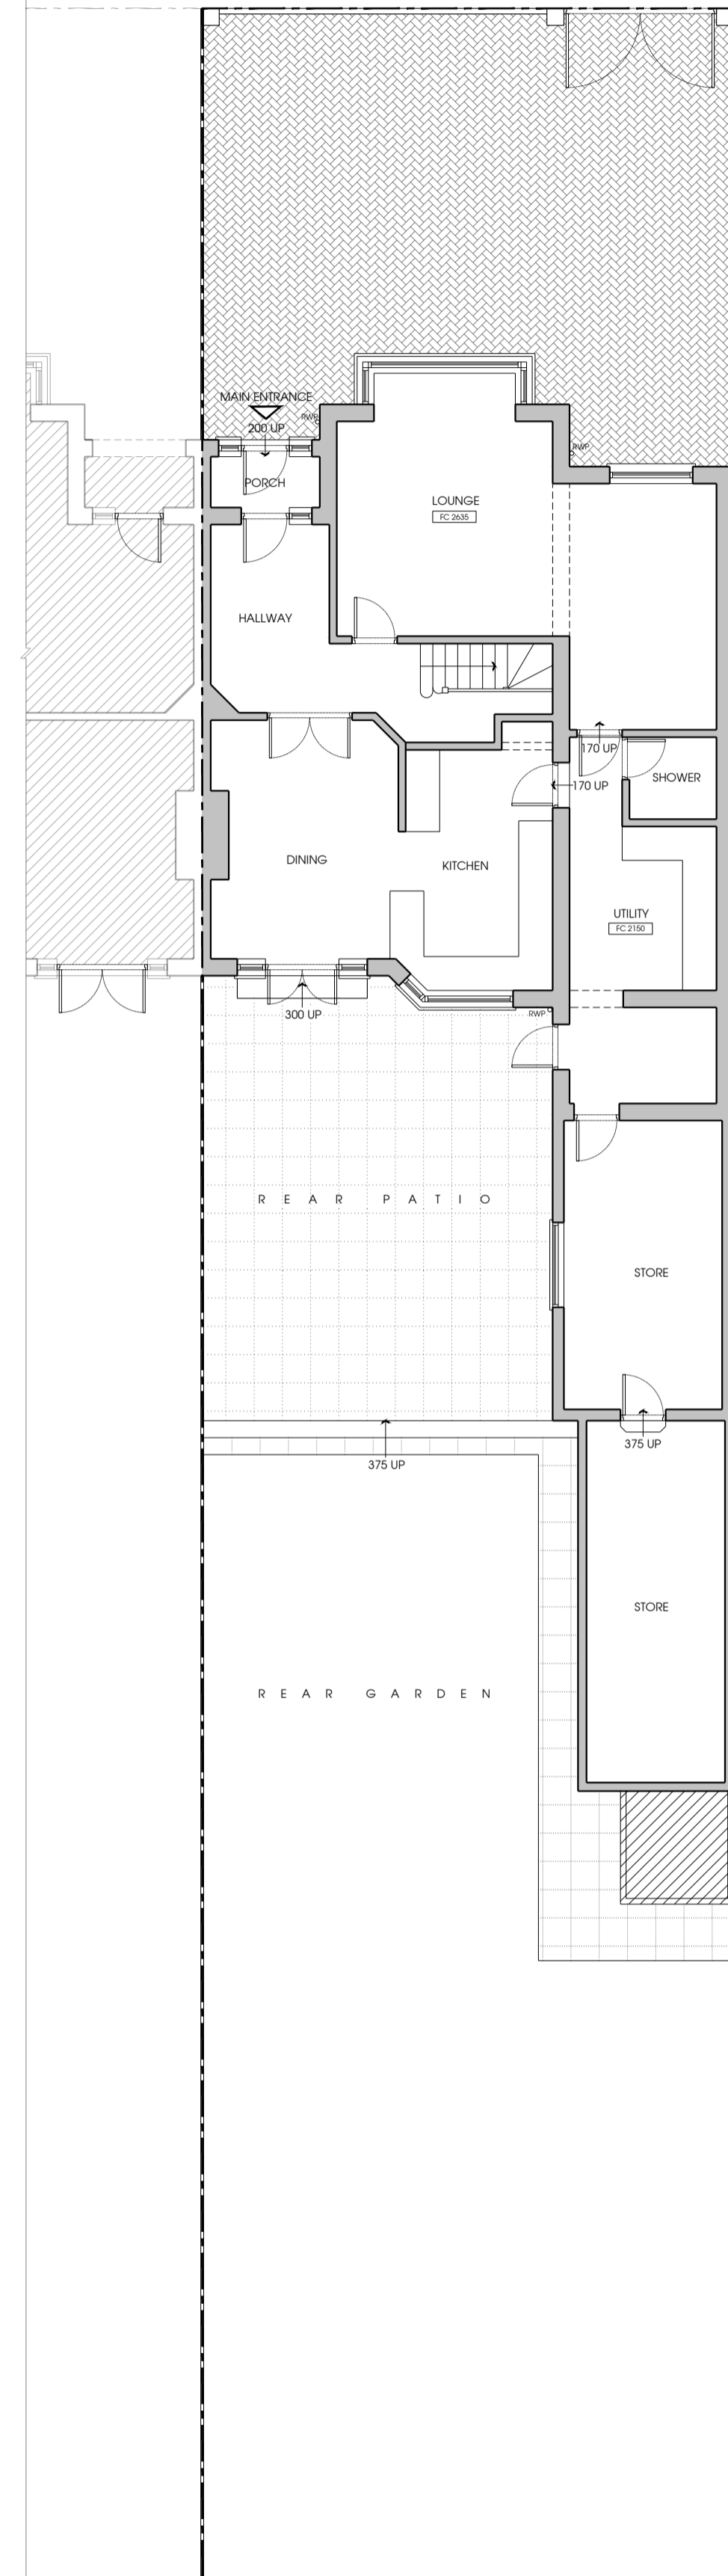

01 EXISTING GROUND FLOOR PLAN  
1: 100

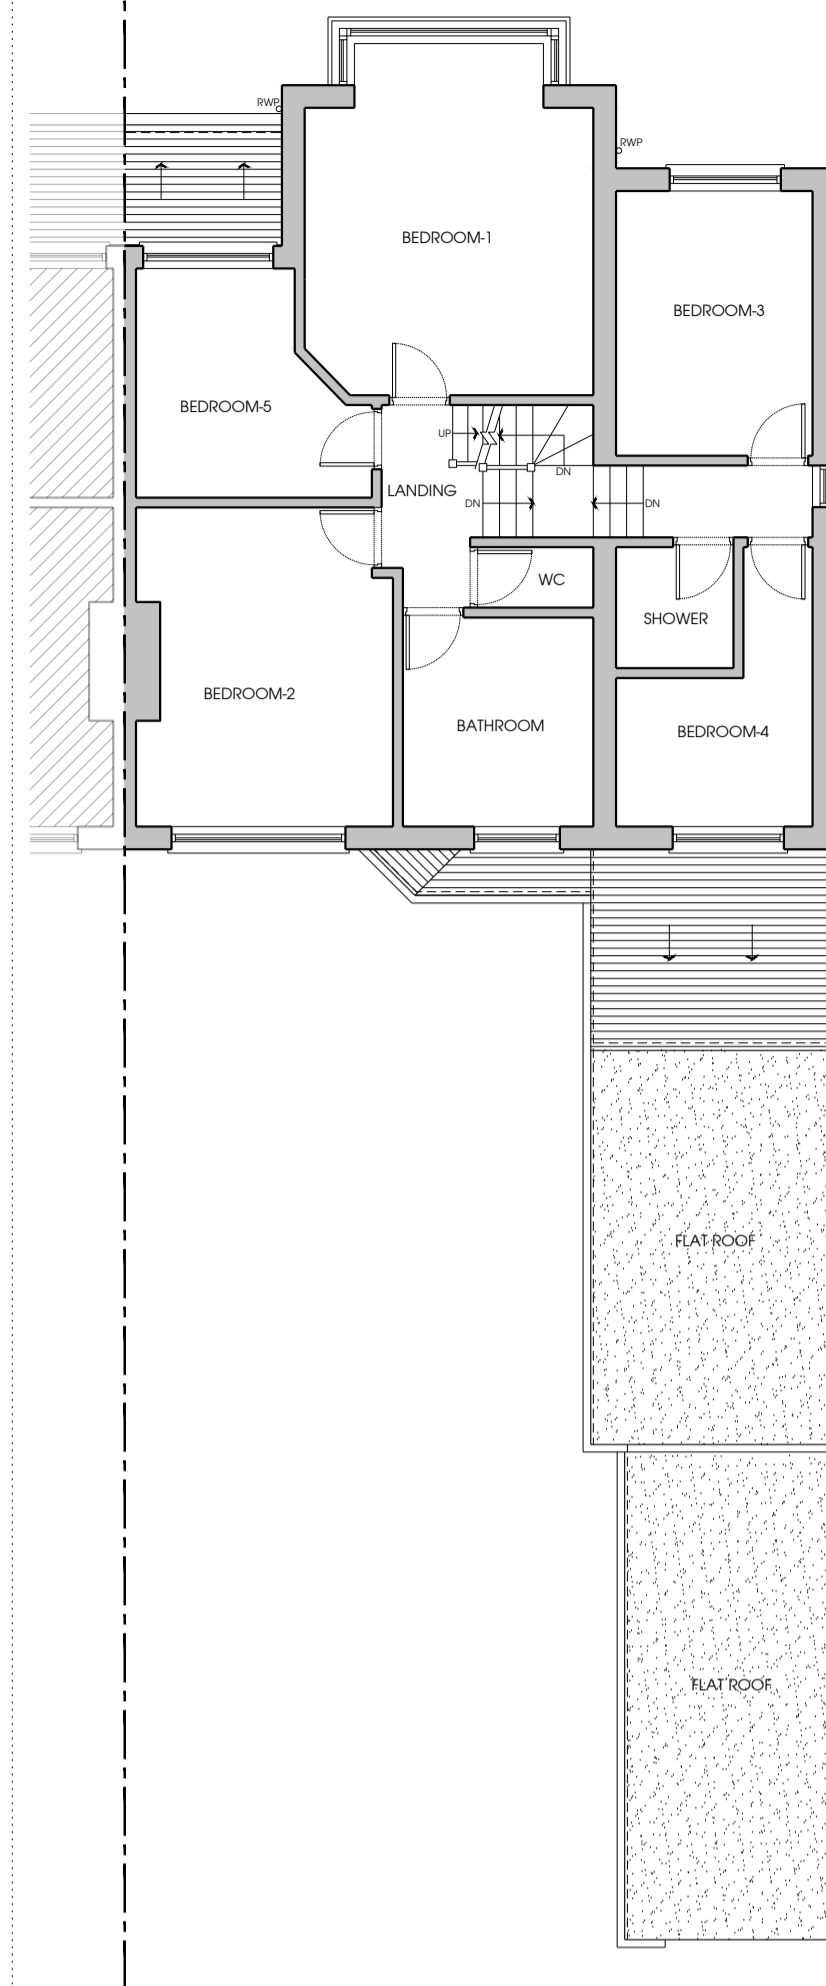

02 EXISTING FIRST FLOOR PLAN  
1: 100

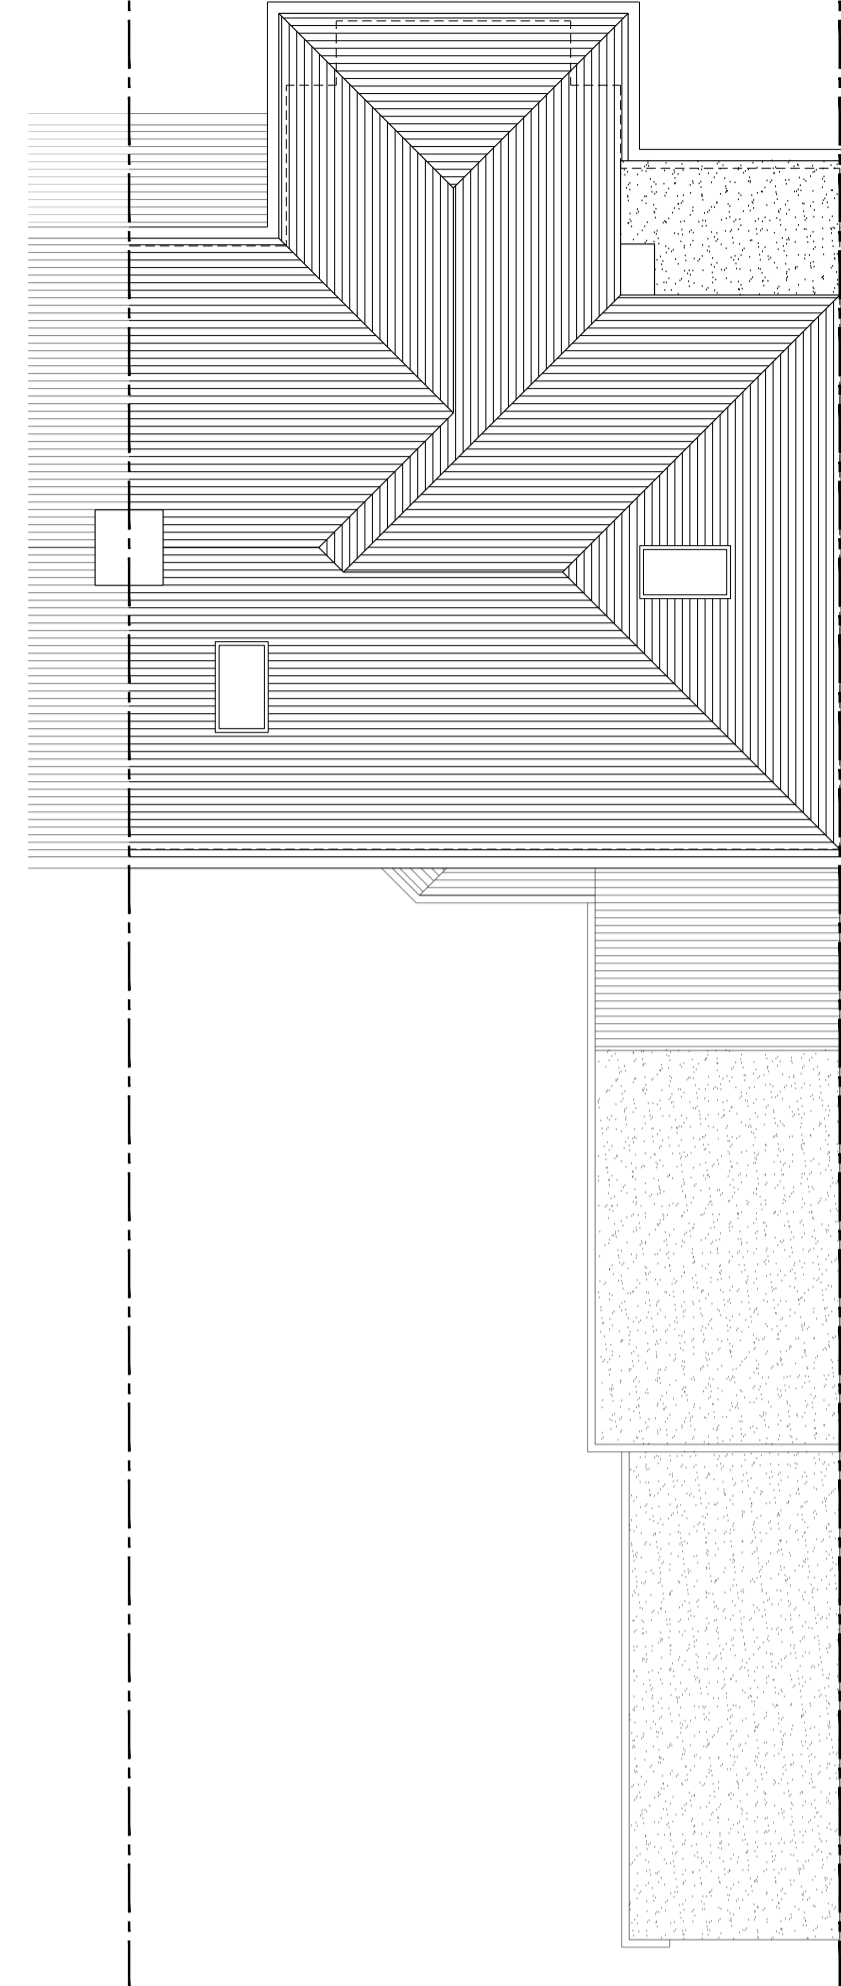

03 EXISTING ROOF PLAN  
1: 100




04 EXISTING REAR ELEVATION  
1: 100



05 EXISTING FRONT ELEVATION  
1: 100



07 EXISTING FLANK ELEVATION  
1: 100

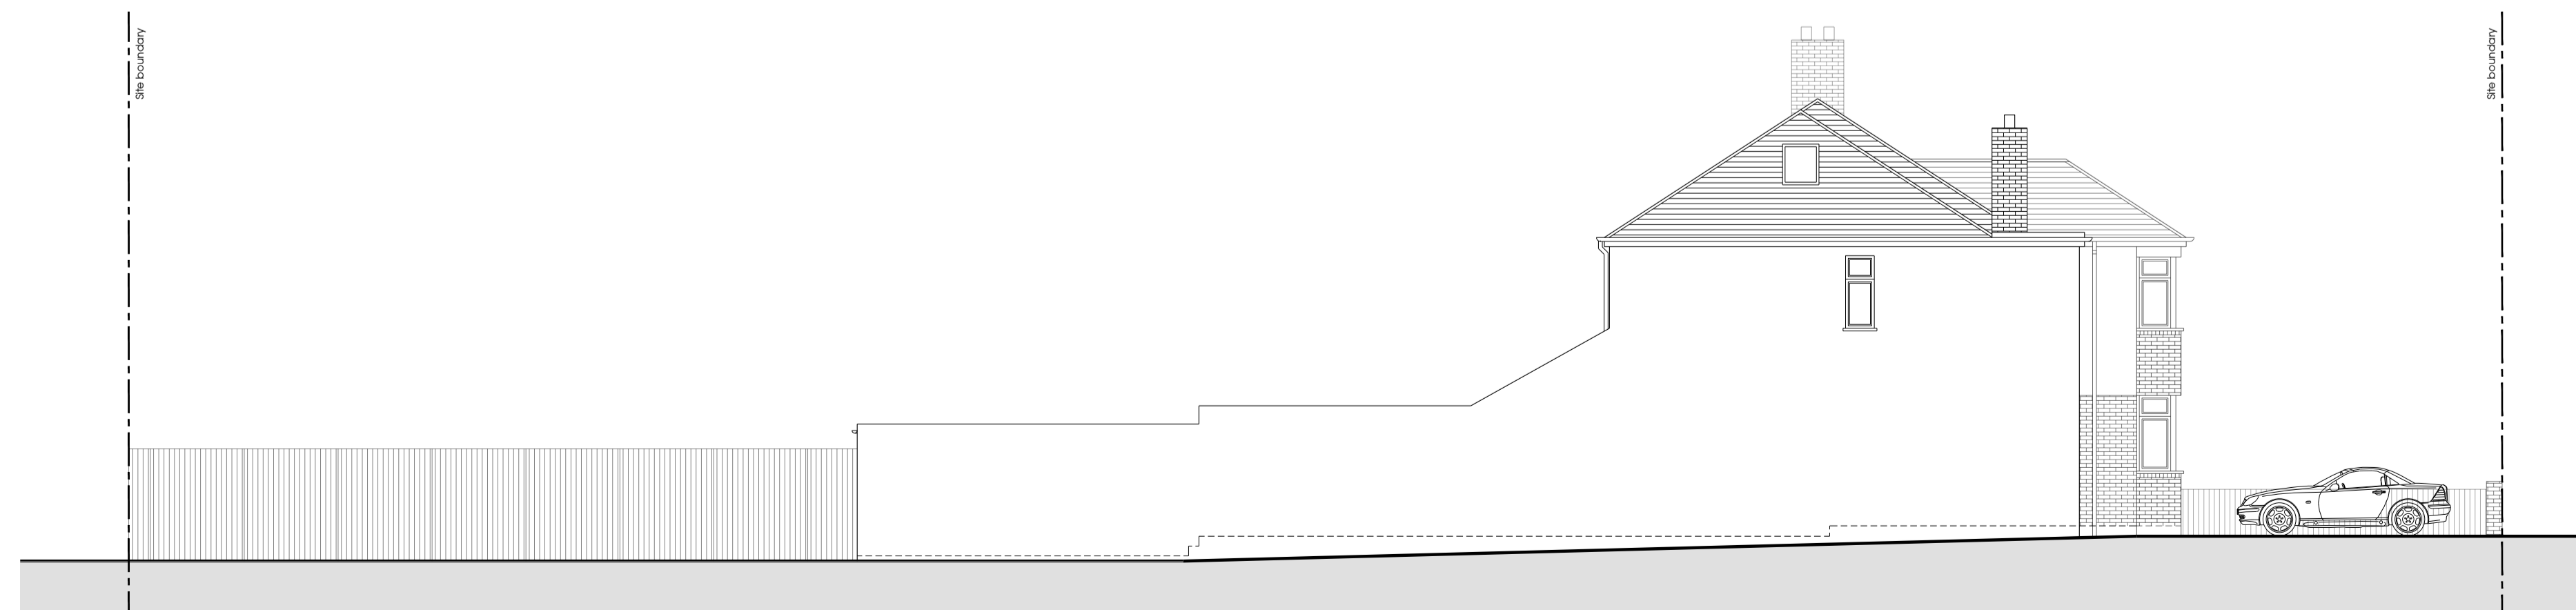

08 EXISTING FLANK ELEVATION  
1: 100

REV:	DATE:	DESCRIPTION:
CLIENT: MR KETAN PATEL		
PROJECT: 1 SCUTARI ROAD LONDON SE22 0NN		
TITLE: SITE LOCATION, EXISTING GROUND & FIRST FLOOR, ROOF PLANS AND ELEVATIONS		
SCALED: 1:100 @ A1	DATE: MARCH 2024	
DRAWN: KM	CHECKED:	AUTHORISED: SP
DRAWING No: RSD2536 - 001		REVISION:

ISSUE:  
**PLANNING**