


Revision Schedule		
Revision	Date	Description



**1 Proposed Front Elevation**  
1 : 100

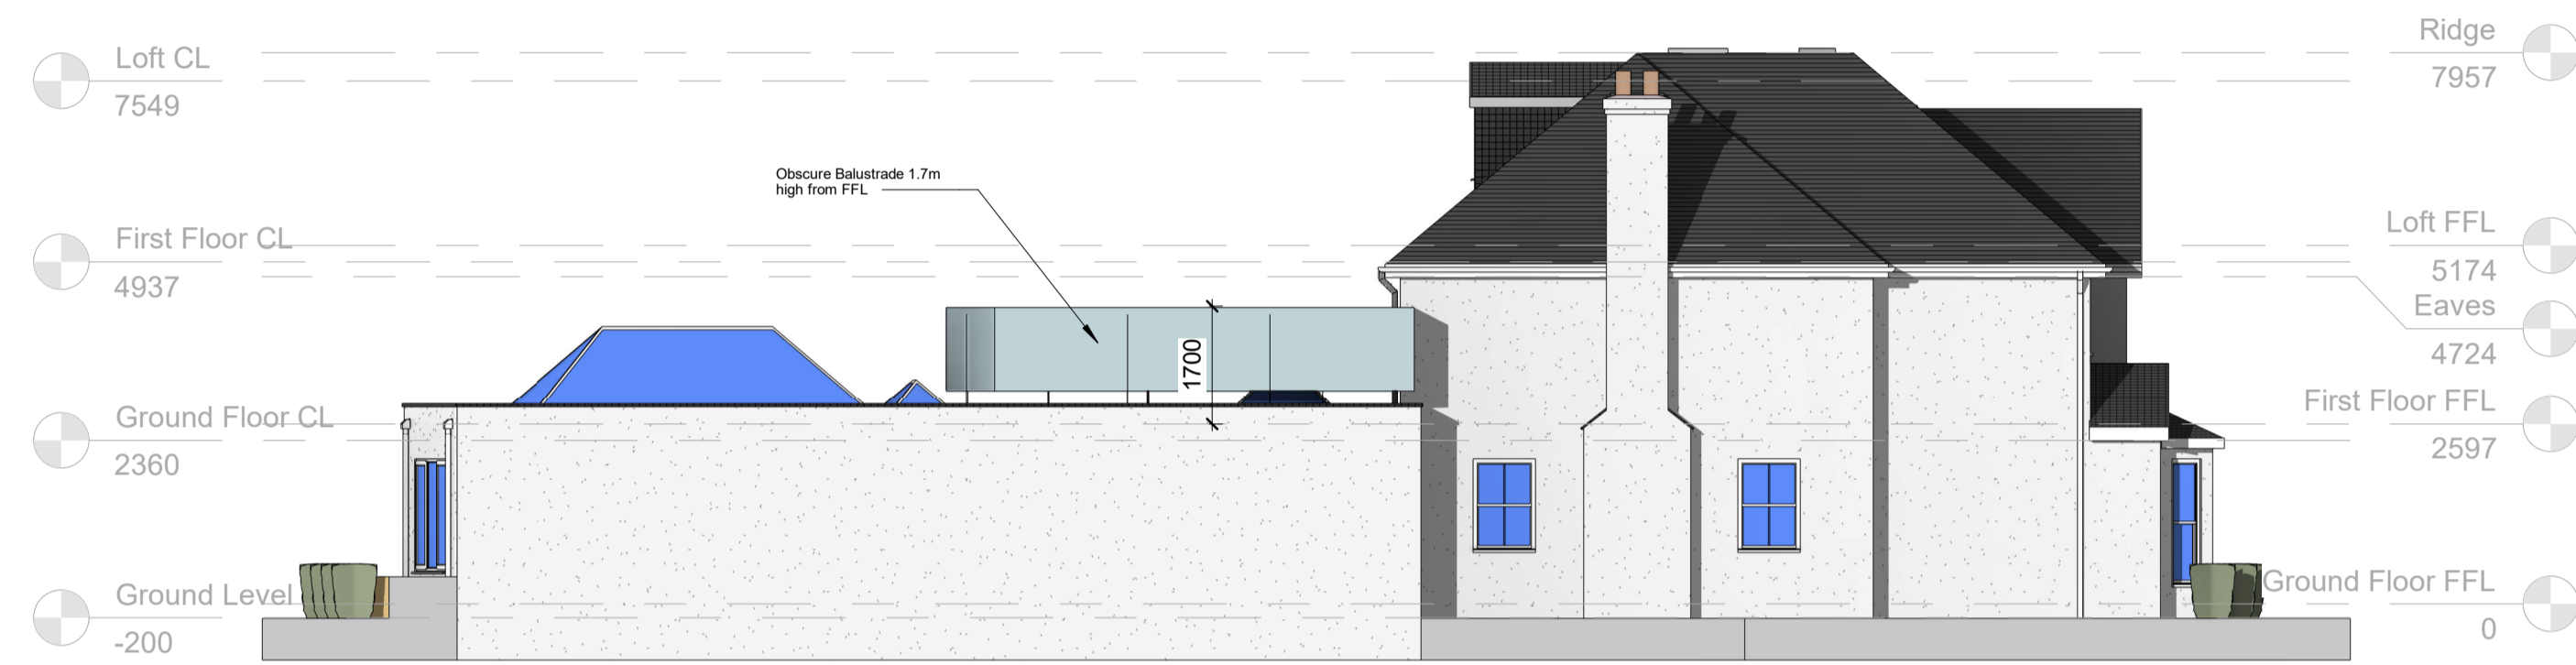


**2 Proposed Left Side Elevation**  
1 : 100



**3 Proposed Rear Elevation**  
1 : 100




**4 Proposed Right Side Elevation**  
1 : 100

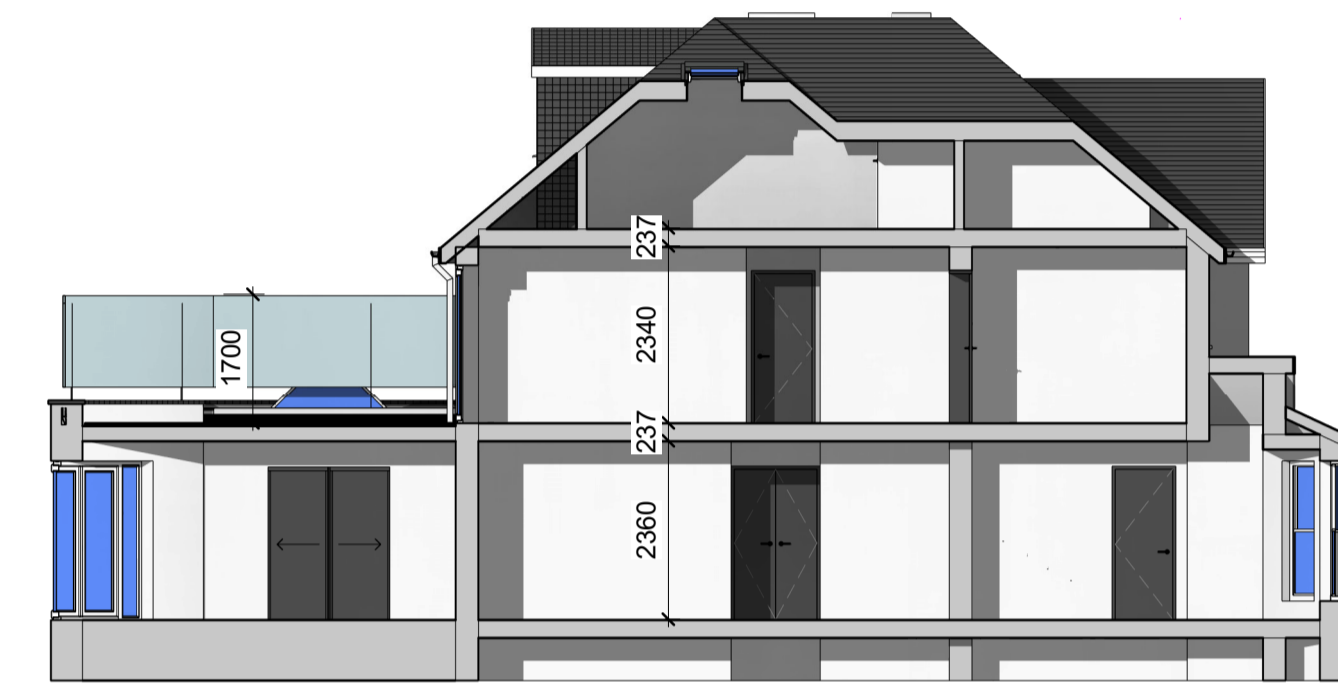

**5 Section 1**  
1 : 100



**6 Section 2**  
1 : 100

 

Project Address	2 Duchy Road, EN4 0HX
Sheet Title	Proposed Elevations and Sections
Sheet Number	A108 Rev B
Paper Size	A1
Revision	
Issue Date	07/09/2023