




Revision Schedule		
Revision	Date	Description

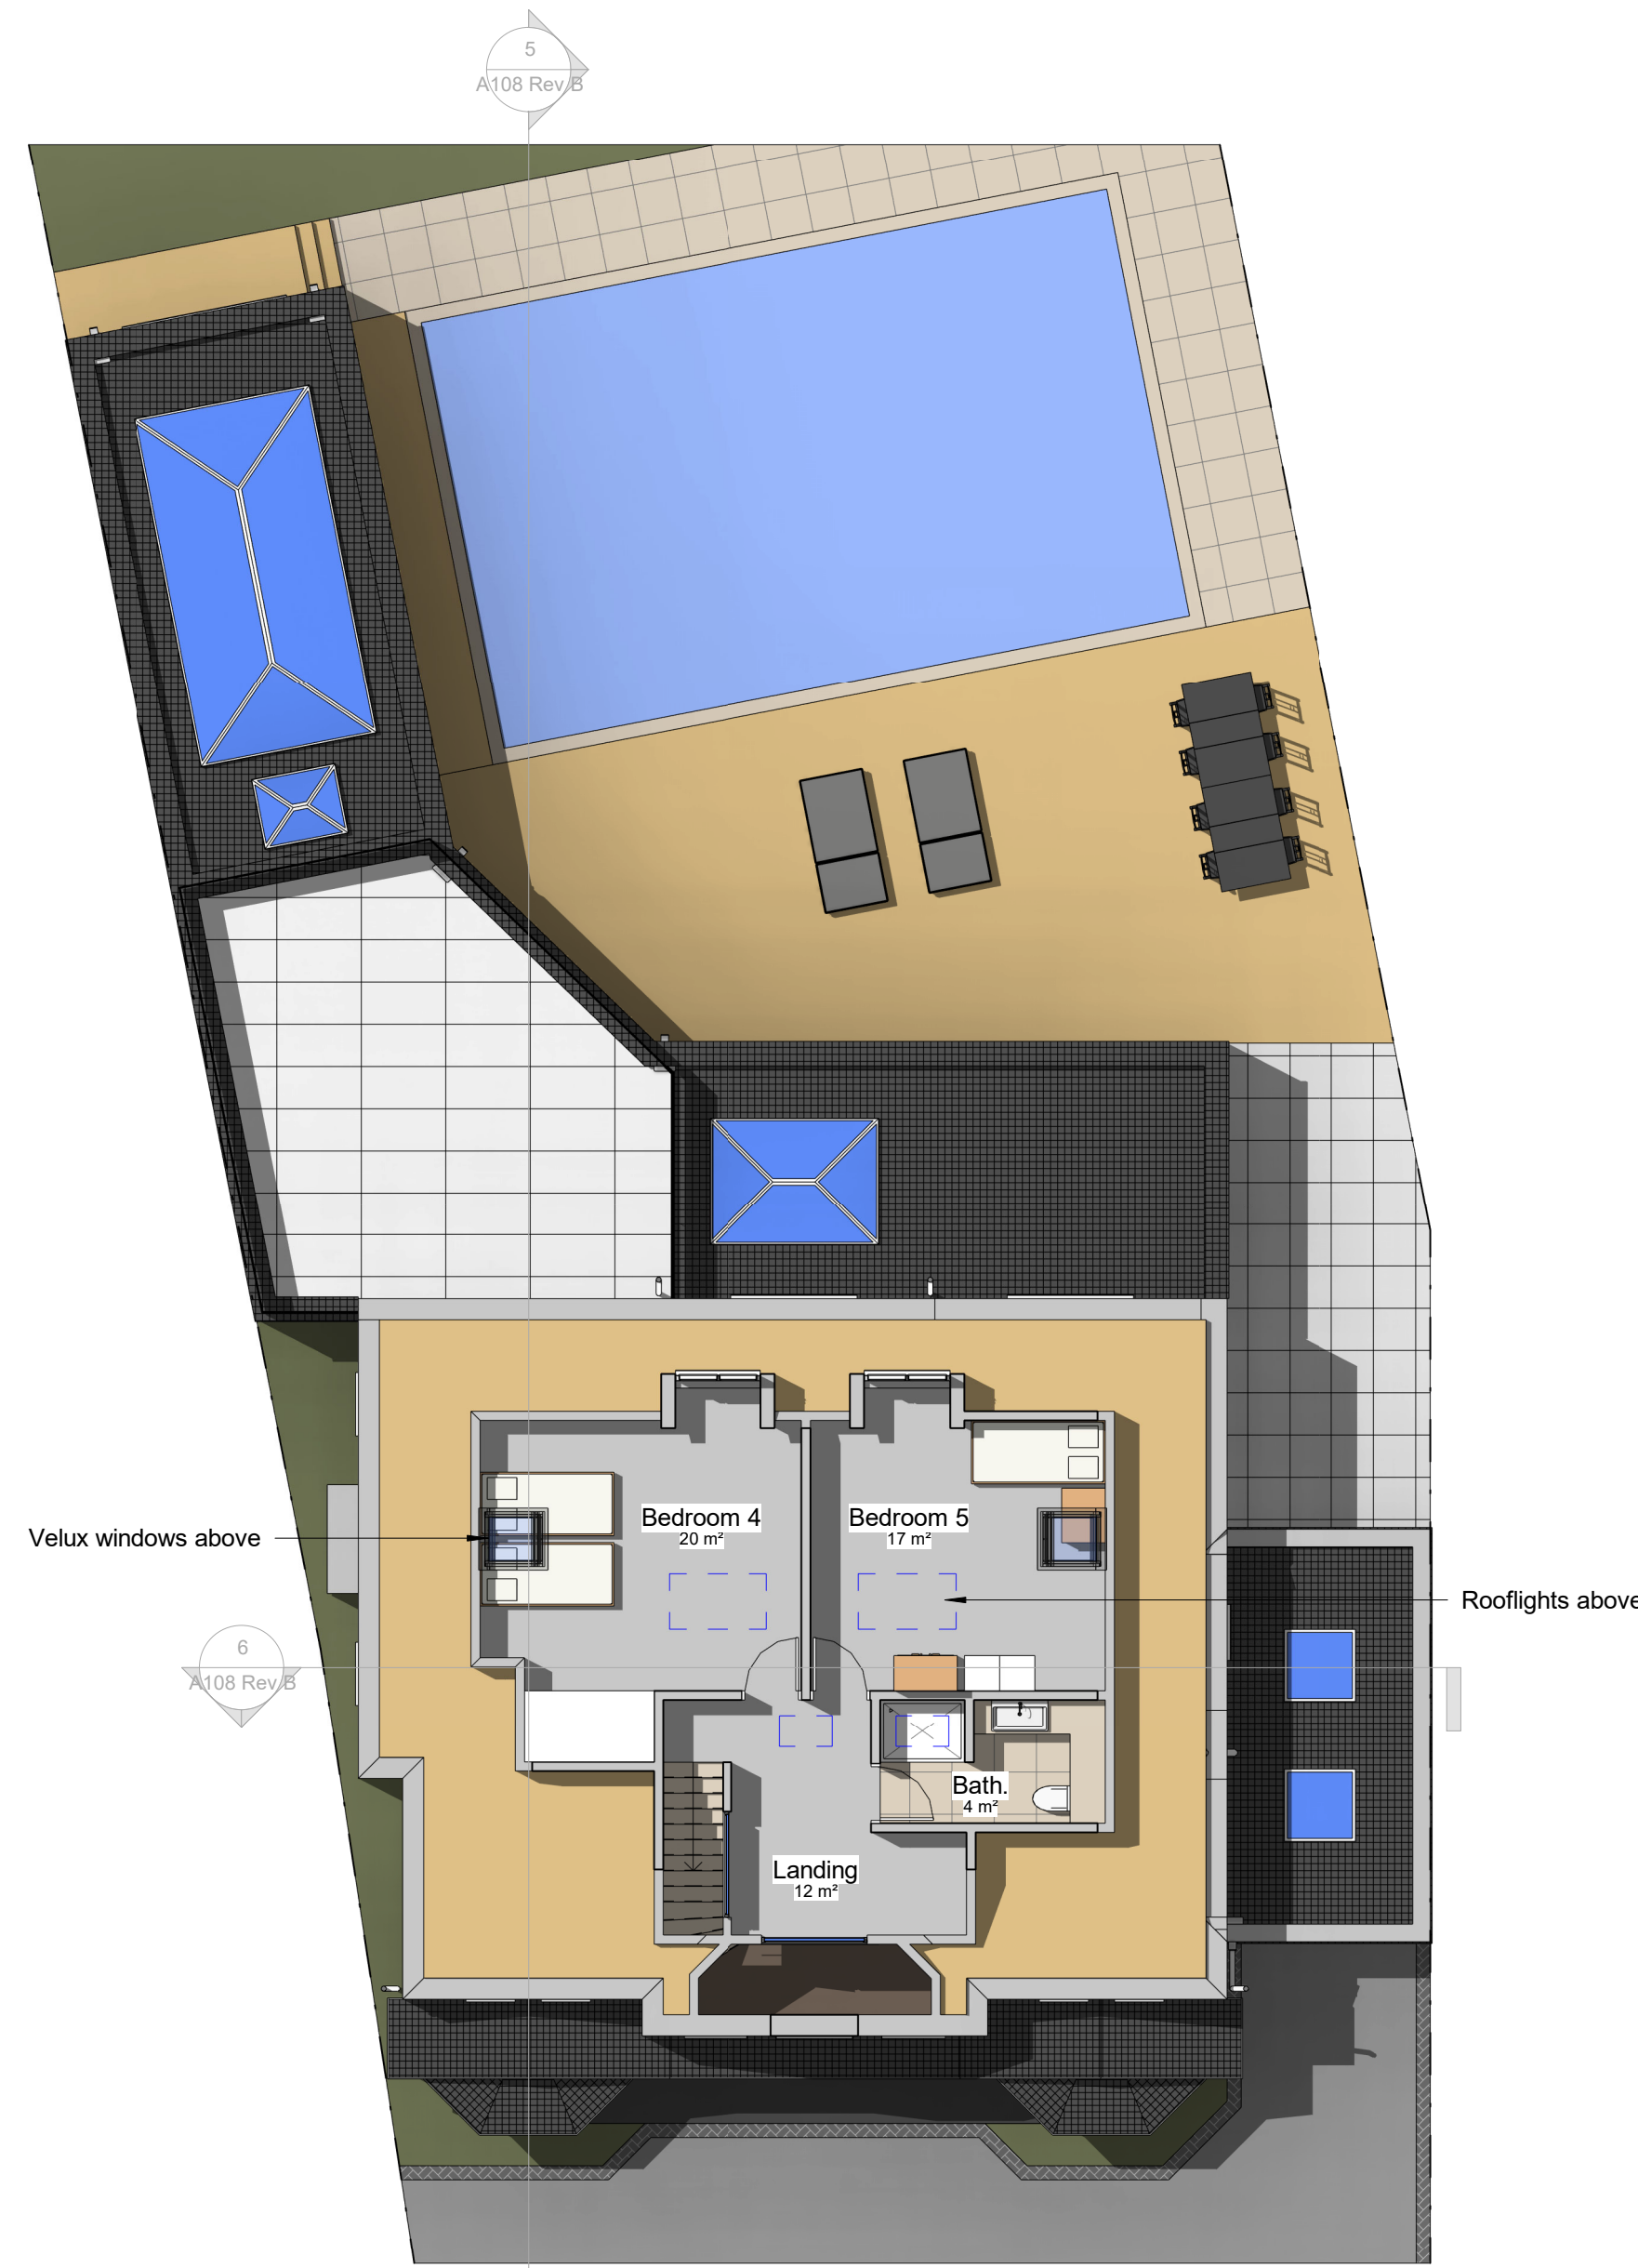


1 Proposed Loft Floor Plan
1 : 100

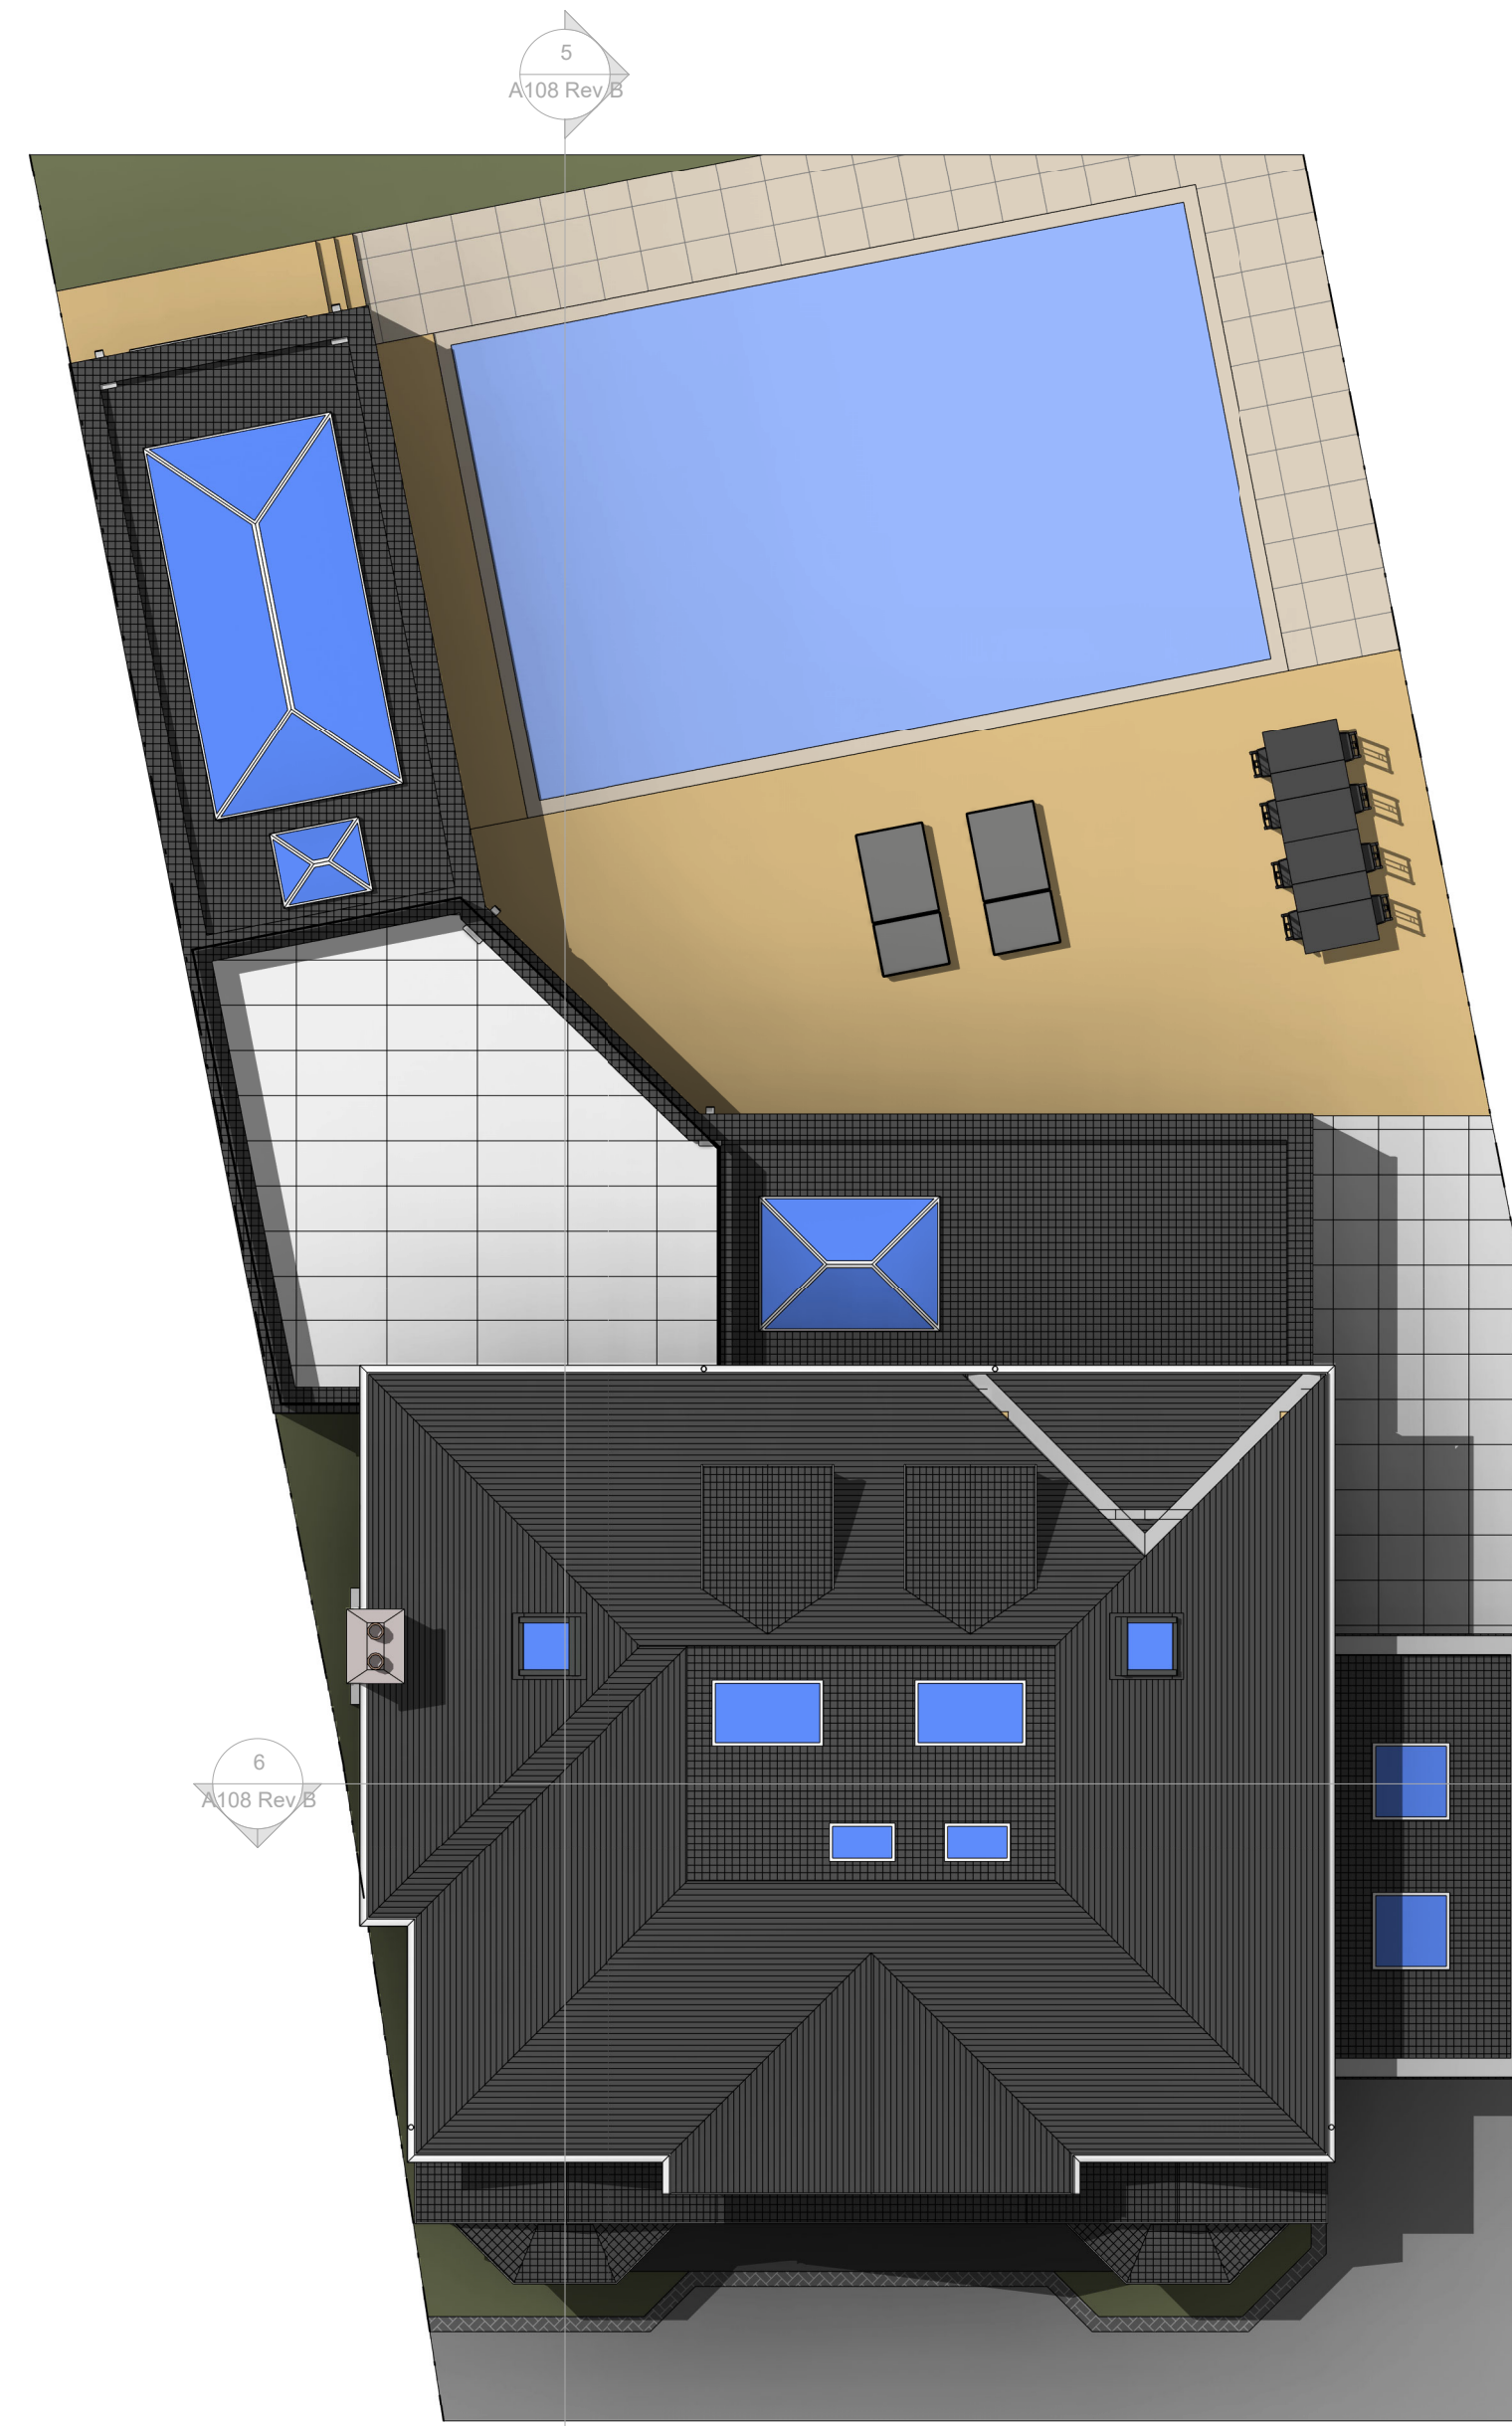

2 Proposed Roof Plan
1 : 100

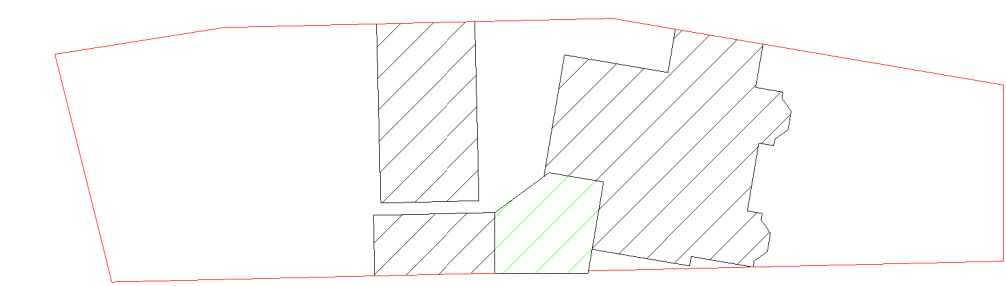

3 Proposed Block Plan 1
1 : 500

 

Project Address	2 Duchy Road, EN4 OHX
Sheet Title	Proposed Floor Plans 2
Sheet Number	A107 Rev B
Paper Size	A1
Revision	
Issue Date	07/09/2023