



EXISTING FIRST FLOOR PLAN

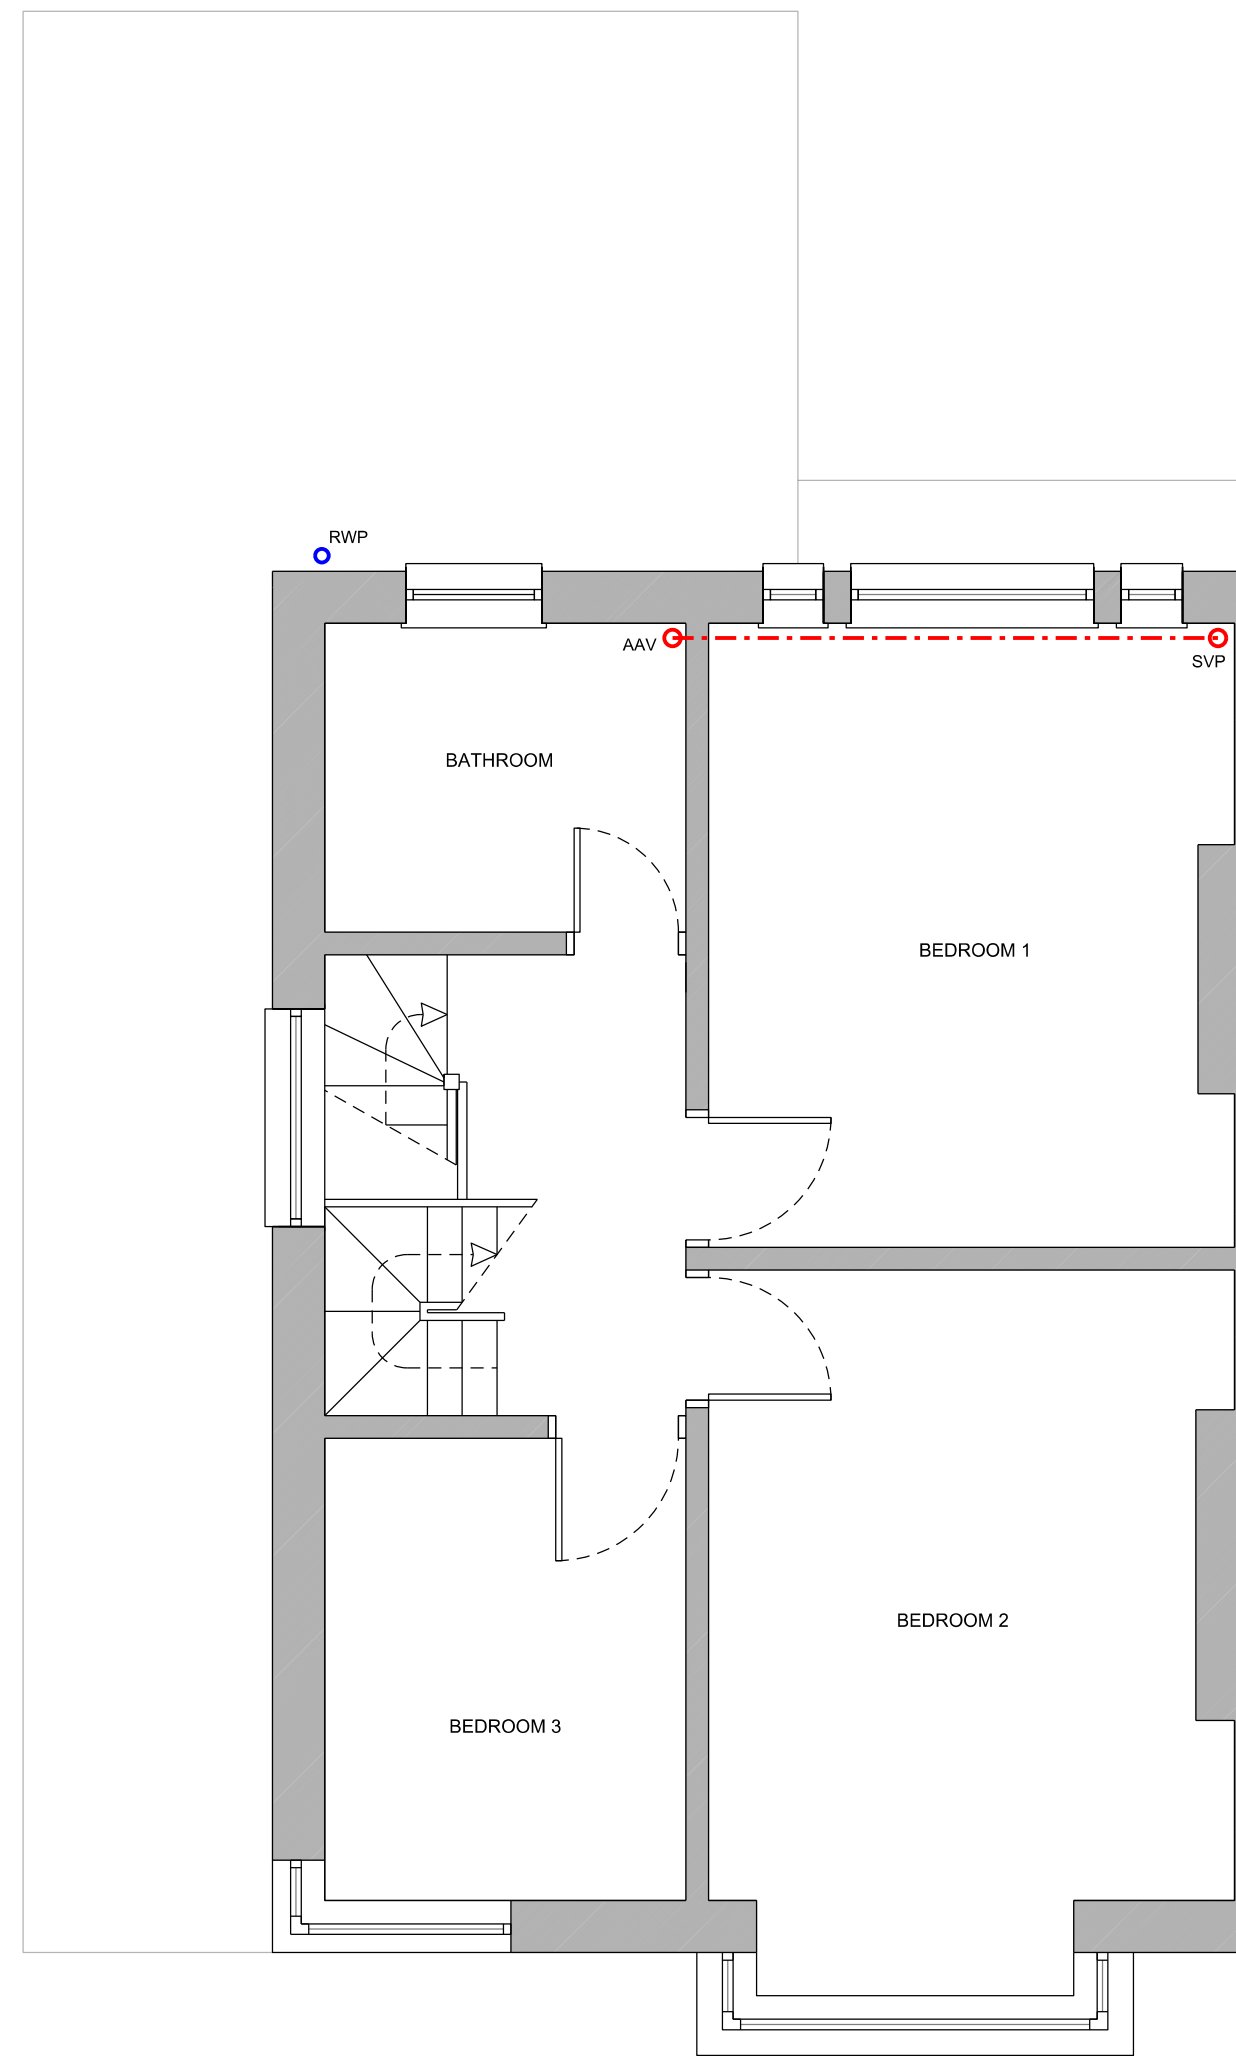

PROPOSED FIRST FLOOR PLAN

 

DO NOT SCALE FROM DRAWINGS
 All dimensions to be checked on site by the contractor and any discrepancies to be notified to the Architect prior to works being commenced. Use figured dimensions only.

REV	DESCRIPTION	DATE

PROJECT
 28 ELDON GARDENS, BISHOPBRIGGS

DRAWING TITLE
 FIRST FLOOR PLANS

SCALE	DATE	DRAWN	CHECK
1:50 @ A2	DEC '23	GH	GH
DRAWING NUMBER		REVISION	
L-02-005		-	