


EXISTING GROUND FLOOR PLAN



PROPOSED GROUND FLOOR PLAN

NOTES

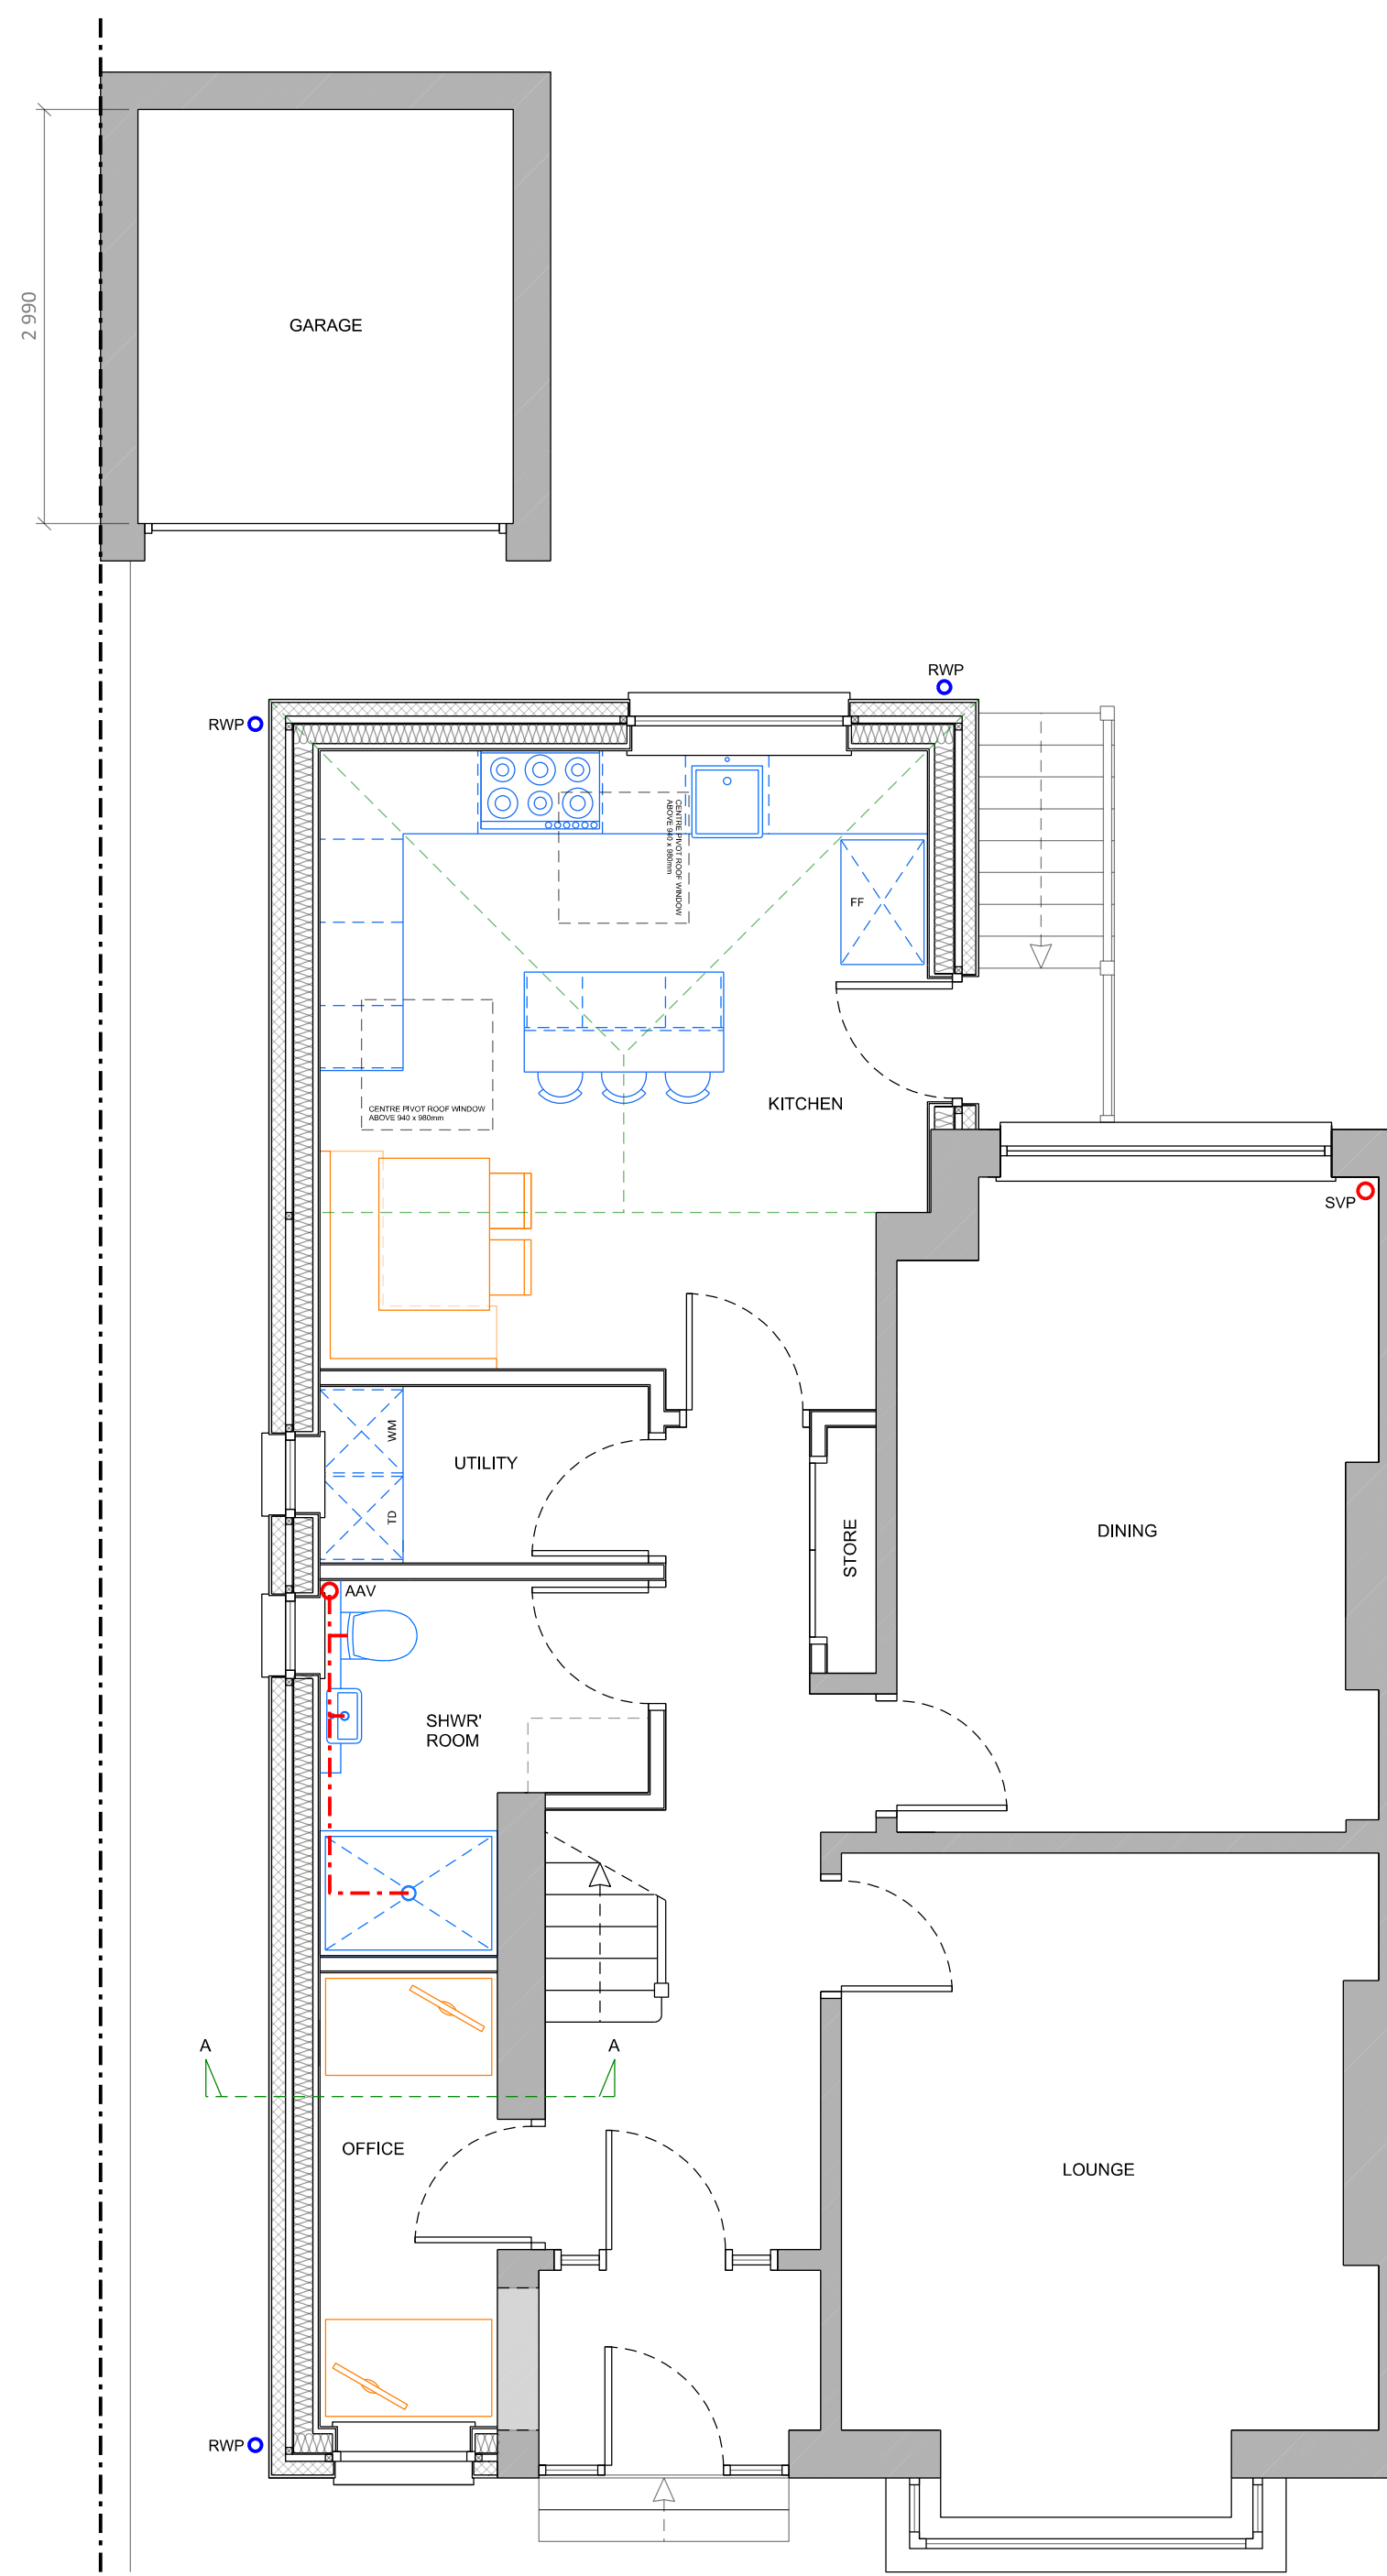

DO NOT SCALE FROM DRAWINGS
All dimensions to be checked on site by the contractor and any discrepancies to be notified to the Architect prior to works being commenced. Use figured dimensions only.

REV	DESCRIPTION	DATE

PROJECT
28 ELDON GARDENS, BISHOPBRIGGS

DRAWING TITLE
GROUND FLOOR PLANS

SCALE	DATE	DRAWN	CHECK
1:50 @ A2	DEC '23	GH	GH

DRAWING NUMBER	REVISION
L-02-004	-