
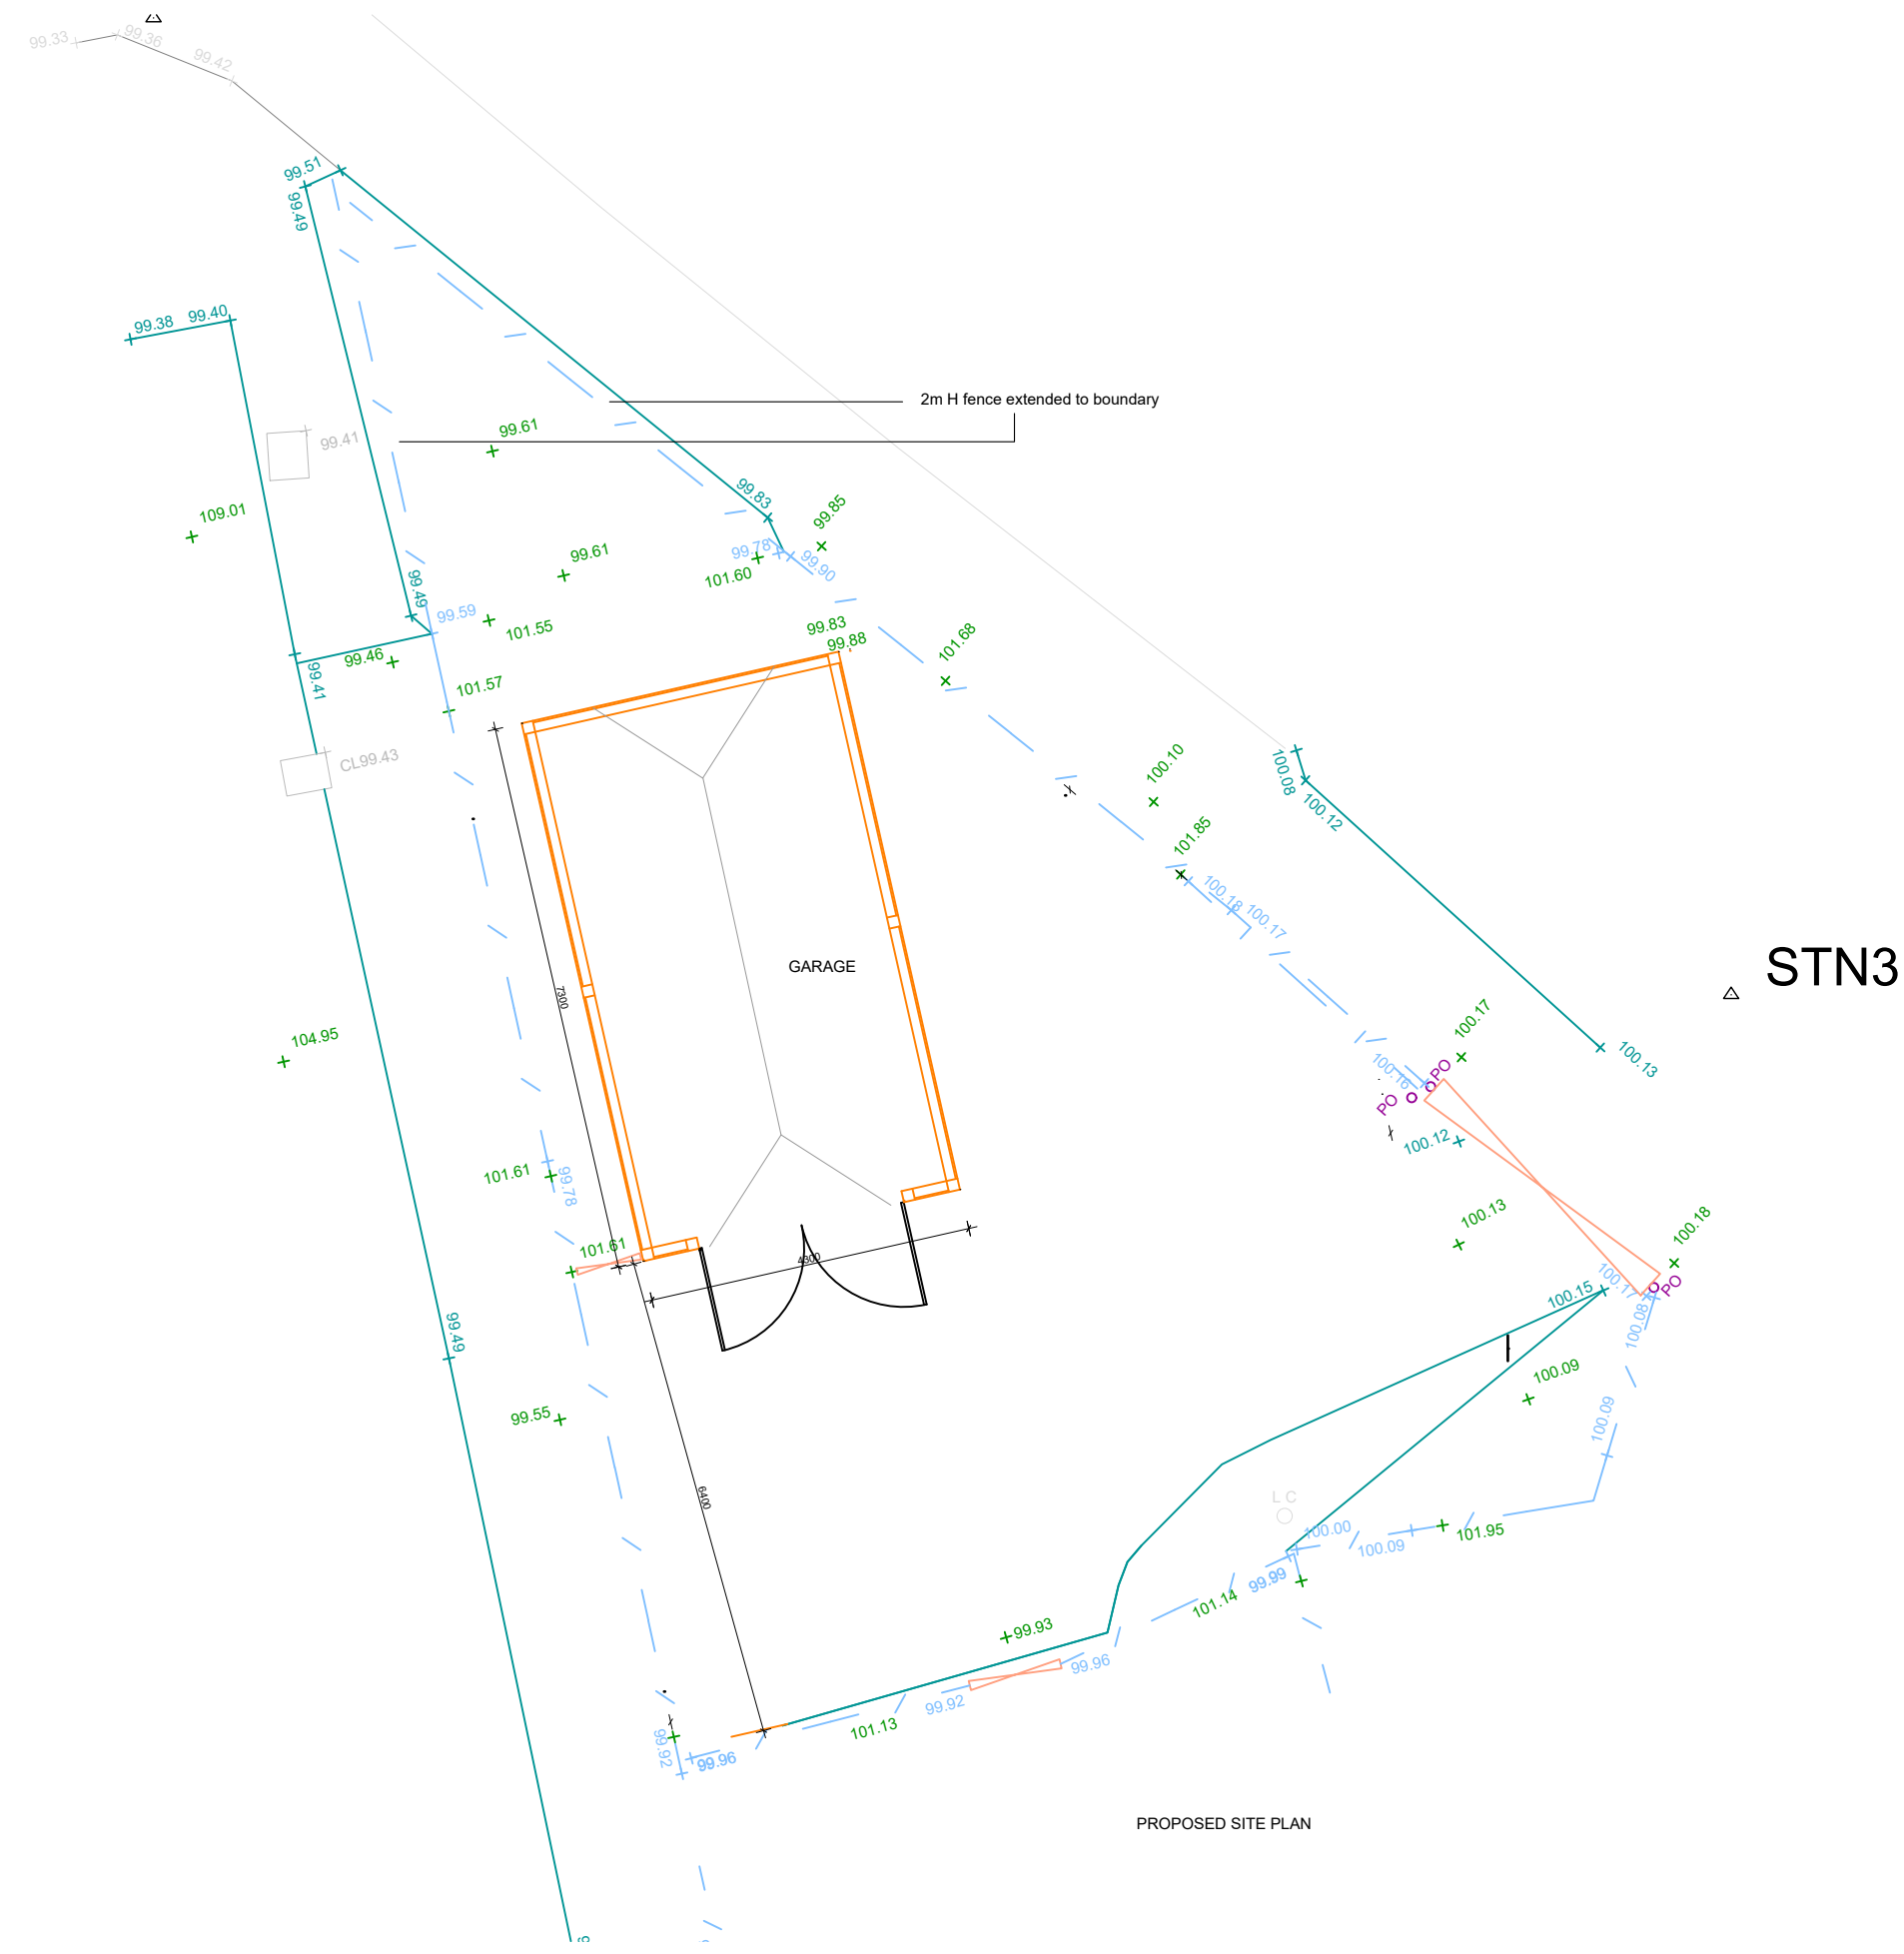


NOTES
 1) All new and existing building work dimensions are critical to the construction process. 2) Cill and window heights indicated are taken internally and should be checked on site 3) This drawing is subject to copyright of Architectural Services. Reproduction only with written authority. 4) Drawing dimensions and scales to be checked prior to commencement of work. 5) All structural work where mentioned on this drawing is subject to a qualified structural and civil engineer calculations before building work commences. 6) These plans may be subject to Planning and/or Building Regulation approval, or any other statute in law before the commencement of building works. 7) All materials to match existing unless otherwise stated.

REV.	DATE	DESCRIPTION														
-	-	-														
CLIENT: J. Gatum 6 Cricket Lea, Lindford, Bordon, Hants, GU35 0PY.																
Architectural Services t : 01428 879450 / 01243 767440 w : architectural.uk.com																
DRAWING: Existing site plan																
<table border="1"> <tr> <td>1:100</td> <td>0</td> <td>1</td> <td>2</td> <td>3</td> <td>4</td> <td>5</td> </tr> <tr> <td>1:50</td> <td>0</td> <td>0.5</td> <td>1.0</td> <td>1.5</td> <td>2.0</td> <td>2.5</td> </tr> </table>			1:100	0	1	2	3	4	5	1:50	0	0.5	1.0	1.5	2.0	2.5
1:100	0	1	2	3	4	5										
1:50	0	0.5	1.0	1.5	2.0	2.5										
DRG NO. 14/003-001	DATE 23/01/24	SCALE A3: 1:00														


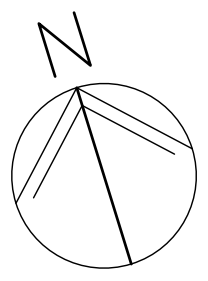


△ STN3

PROPOSED SITE PLAN

NOTES
 1) All new and existing building work dimensions are critical to the construction process. 2) Cill and window heights indicated are taken internally and should be checked on site 3) This drawing is subject to copyright of Architectural Services. Reproduction only with written authority. 4) Drawing dimensions and scales to be checked prior to commencement of work. 5) All structural work where mentioned on this drawing is subject to a qualified structural and civil engineer calculations before building work commences. 6) These plans may be subject to Planning and/or Building Regulation approval, or any other statute in law before the commencement of building works. 7) All materials to match existing unless otherwise stated.



A	08/02/24	Revised design
REV.	DATE	DESCRIPTION
CLIENT: J. Gatum 6 Cricket Lea, Lindford, Bordon, Hants, GU35 0PY.		
Architectural Services t : 01428 879450 / 01243 767440 w: architectural.uk.com		
DRAWING: Proposed site plan		
1:100	0 1 2 3 4 5	
1:50	0 0.5 1.0 1.5 2.0 2.5	
DRG NO. 14/003-002	DATE 23/01/24	SCALE: A3: 1:00

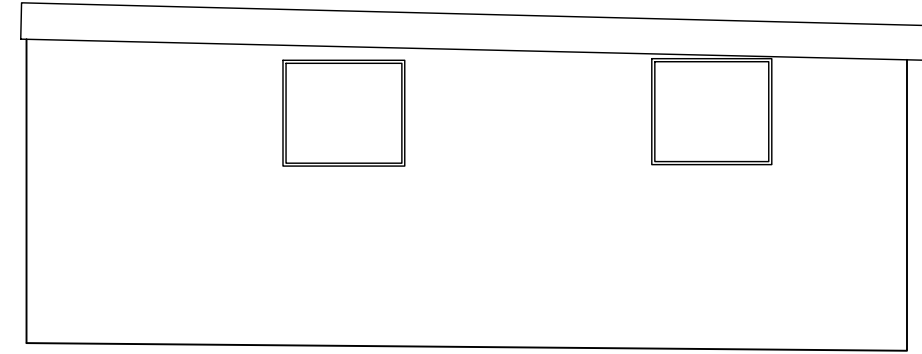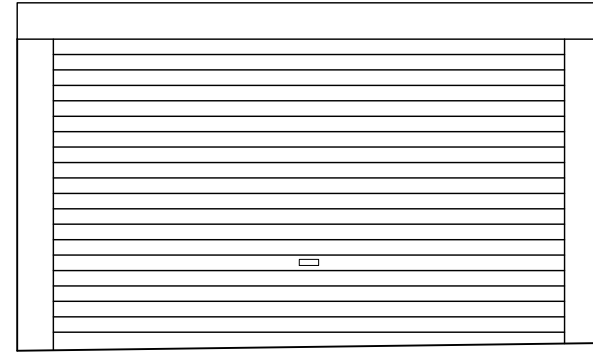

Datum 99.00 A.A.D.

FRONT(SOUTH)

SIDE(EAST)

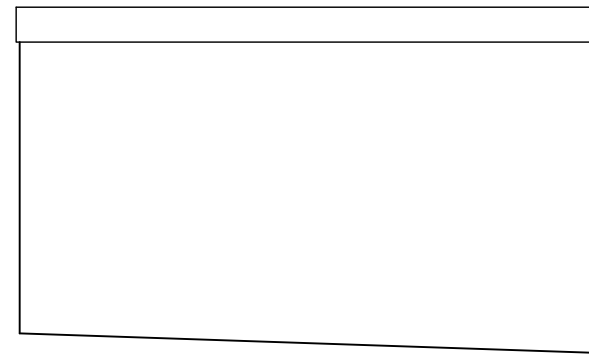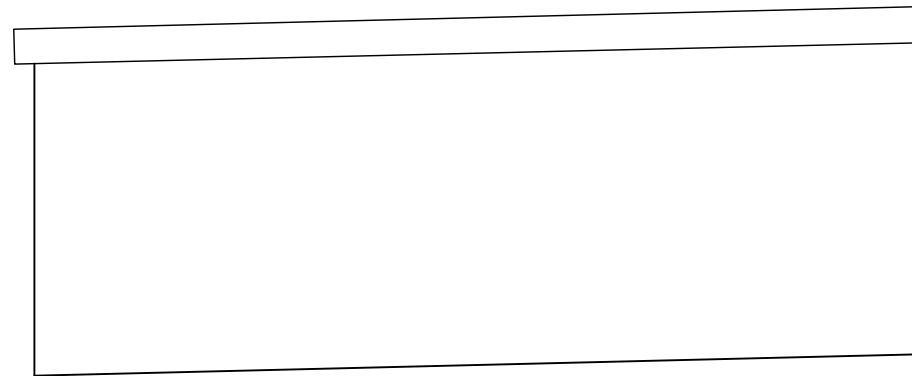


Datum 99.00 A.A.D.

SIDE(WEST)

REAR(NORTH)


REV.	DATE	DESCRIPTION
-	-	-
-	-	-
CLIENT: J. Gatcum 6 Cricket Lea, Lindford, Bordon, Hants, GU35 0PY.		
Architectural Services t : 01428 879450 / 01243 767440 w: architectural.uk.com		
DRAWING: Existing Garage		
1:100 0 1 2 3 4 5 1:50 0 0.5 1.0 1.5 2.0 2.5		
DRG NO.	DATE:	SCALE:
14/003-003	23/01/24	A3: 1:50

NOTES
 1) All new and existing building work dimensions are critical to the construction process. 2) Cill and window heights indicated are taken internally and should be checked on site 3) This drawing is subject to copyright of Architectural Services. Reproduction only with written authority. 4) Drawing dimensions and scales to be checked prior to commencement of work. 5) All structural work where mentioned on this drawing is subject to a qualified structural and civil engineer calculations before building work commences. 6) These plans may be subject to Planning and/or Building Regulation approval, or any other statute in law before the commencement of building works. 7) All materials to match existing unless otherwise stated.

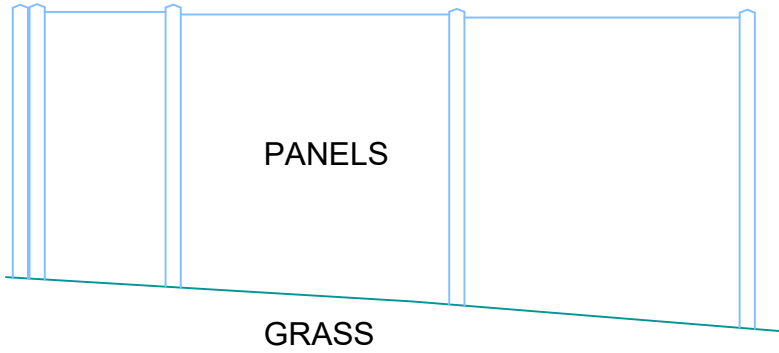


Datum 99.00 A.A.D.

SIDE FENCE(NORTH)

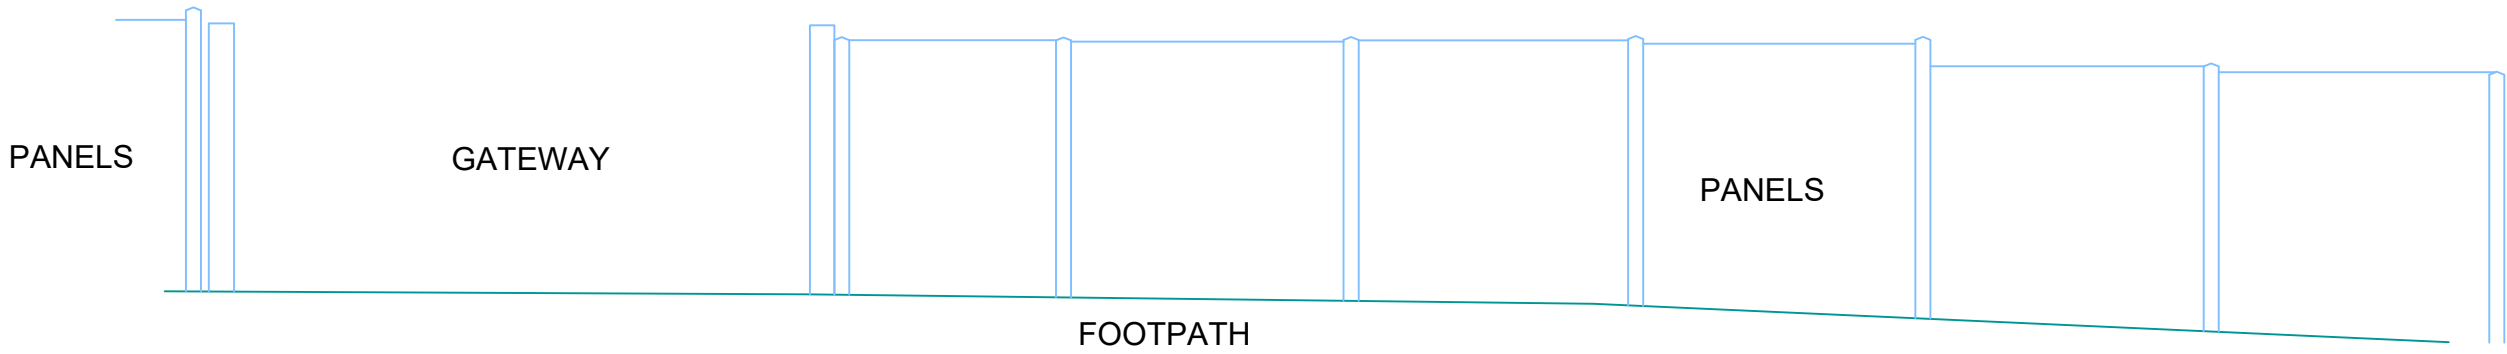

Datum 99.00 A.A.D.

SIDE FENCE(NORTH EAST)


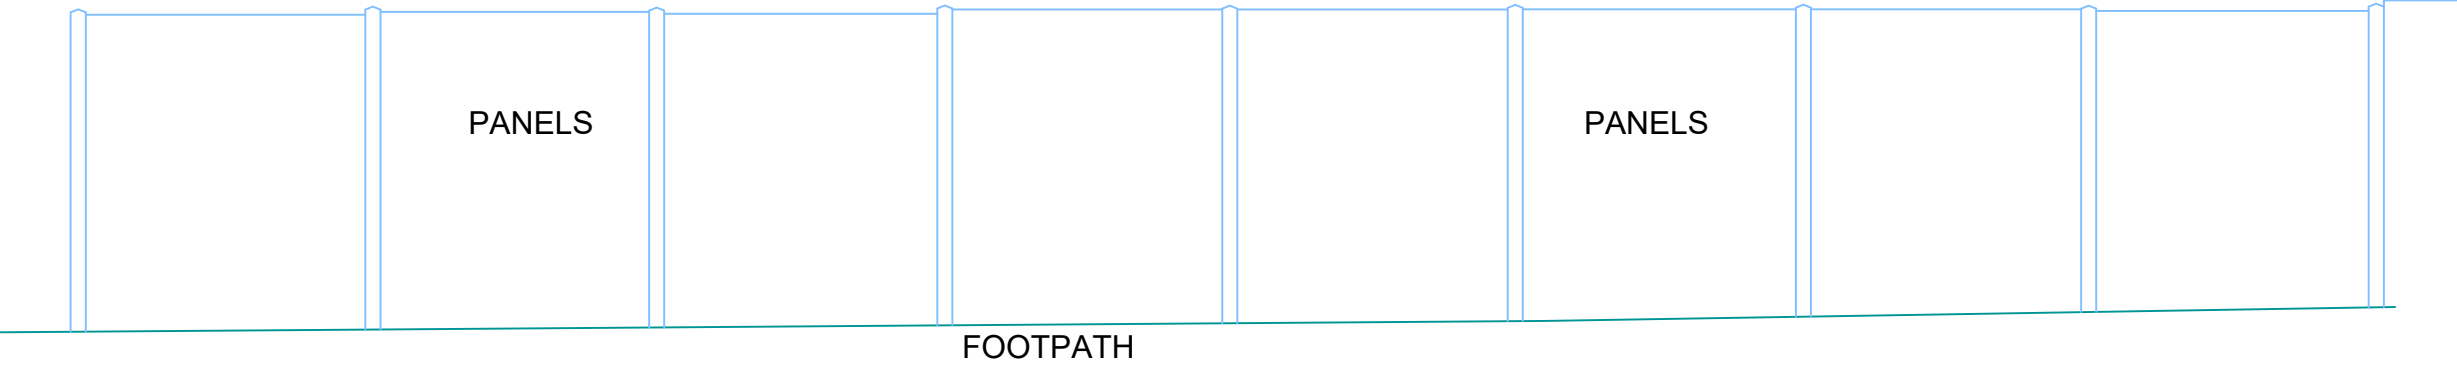


Datum 99.00 A.A.D.

SIDE FENCE(WEST)


REV.	DATE	DESCRIPTION
CLIENT:		
J. Gatcum		
6 Cricket Lea, Lindford, Bordon,		
Hants, GU35 0PY.		
Architectural Services		
t : 01428 879450 / 01243 767440 w: architectural.uk.com		
DRAWING:		
Existing Fence		
1:100	0	1 2 3 4 5
1:50	0	0.5 1.0 1.5 2.0 2.5
DRG NO.	DATE:	SCALE:
14/003-004	23/01/24	A3: 1:50

NOTES
 1) All new and existing building work dimensions are critical to the construction process. 2) Cill and window heights indicated are taken internally and should be checked on site 3) This drawing is subject to copyright of Architectural Services. Reproduction only with written authority. 4) Drawing dimensions and scales to be checked prior to commencement of work. 5) All structural work where mentioned on this drawing is subject to a qualified structural and civil engineer calculations before building work commences. 6) These plans may be subject to Planning and/or Building Regulation approval, or any other statute in law before the commencement of building works. 7) All materials to match existing unless otherwise stated.

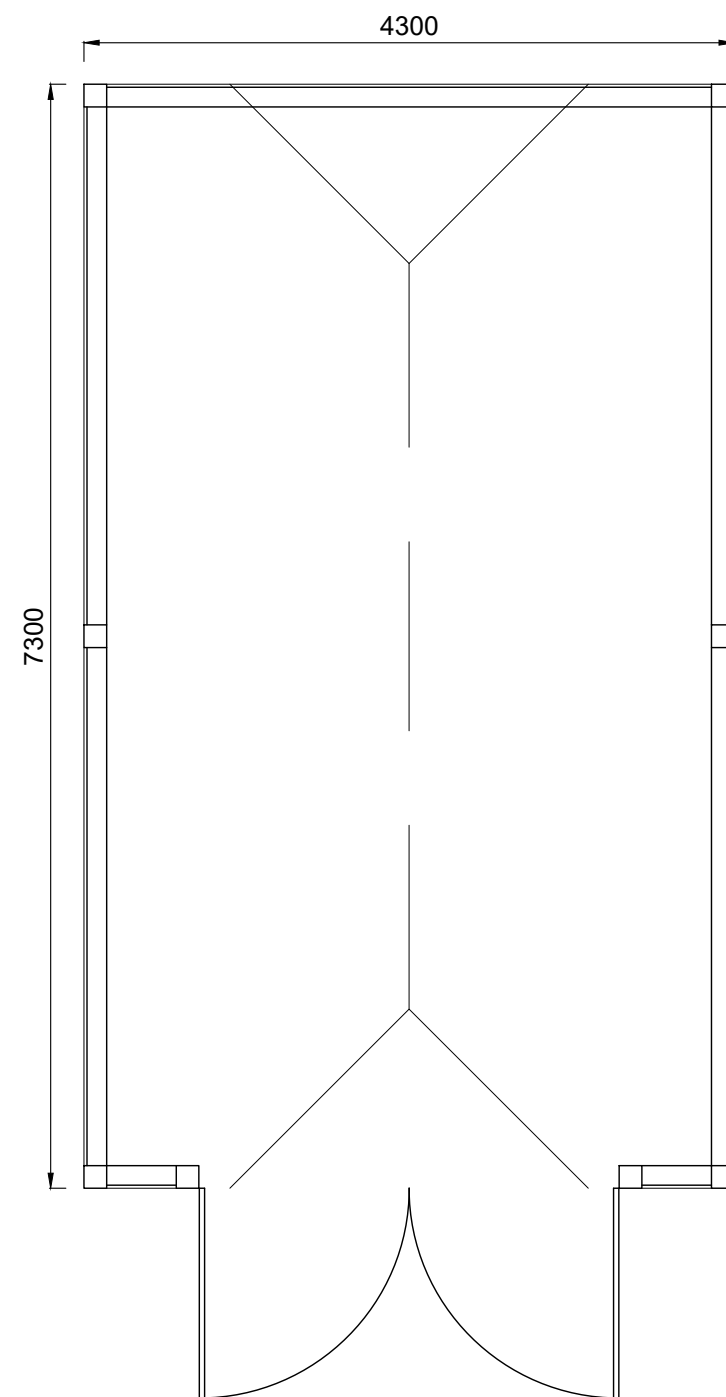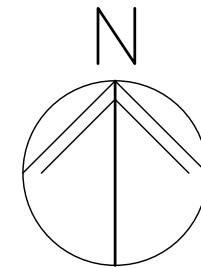


REV.	DATE	DESCRIPTION														
-	-	-														
CLIENT: J. Gatum 6 Cricket Lea, Lindford, Bordon, Hants, GU35 0PY.																
Architectural Services t : 01428 879450 / 01243 767440 w: architectural.uk.com																
DRAWING: Proposed store																
<table border="1"> <tr> <td>1:100</td> <td>0</td> <td>1</td> <td>2</td> <td>3</td> <td>4</td> <td>5</td> </tr> <tr> <td>1:50</td> <td>0</td> <td>0.5</td> <td>1.0</td> <td>1.5</td> <td>2.0</td> <td>2.5</td> </tr> </table>			1:100	0	1	2	3	4	5	1:50	0	0.5	1.0	1.5	2.0	2.5
1:100	0	1	2	3	4	5										
1:50	0	0.5	1.0	1.5	2.0	2.5										
DRG NO. 14/003-005	DATE: 23/01/24	SCALE: A3: 1:50														


NOTES
 1) All new and existing building work dimensions are critical to the construction process. 2) Cill and window heights indicated are taken internally and should be checked on site 3) This drawing is subject to copyright of Architectural Services. Reproduction only with written authority. 4) Drawing dimensions and scales to be checked prior to commencement of work. 5) All structural work where mentioned on this drawing is subject to a qualified structural and civil engineer calculations before building work commences. 6) These plans may be subject to Planning and/or Building Regulation approval, or any other statute in law before the commencement of building works. 7) All materials to match existing unless otherwise stated.

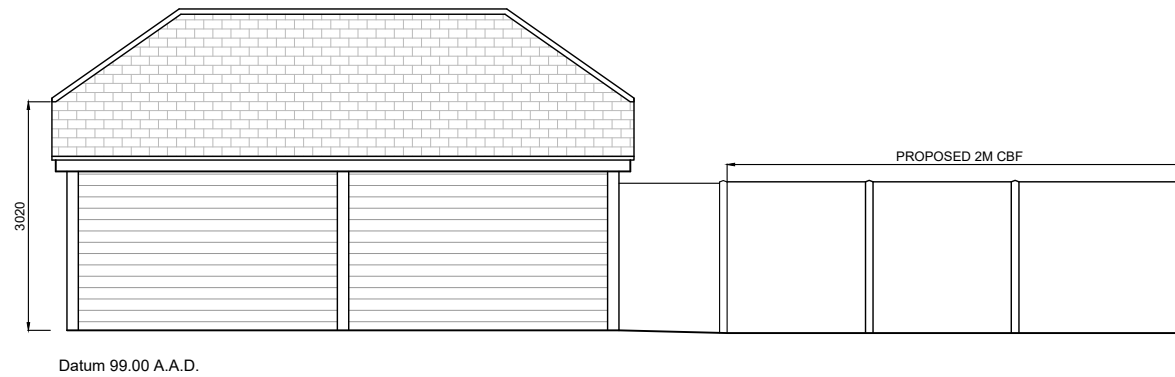


RIGHT(EAST)

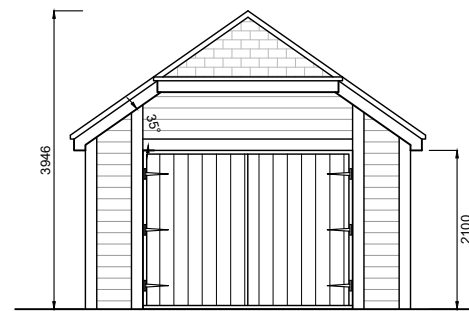


FRONT(SOUTH)

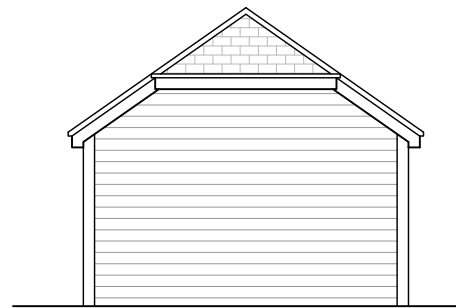

REAR(NORTH)

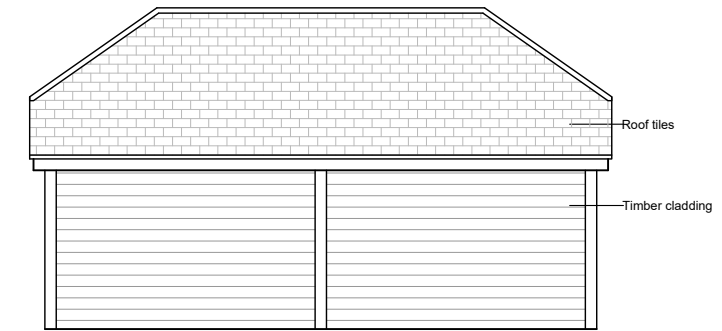


LEFT(WEST)

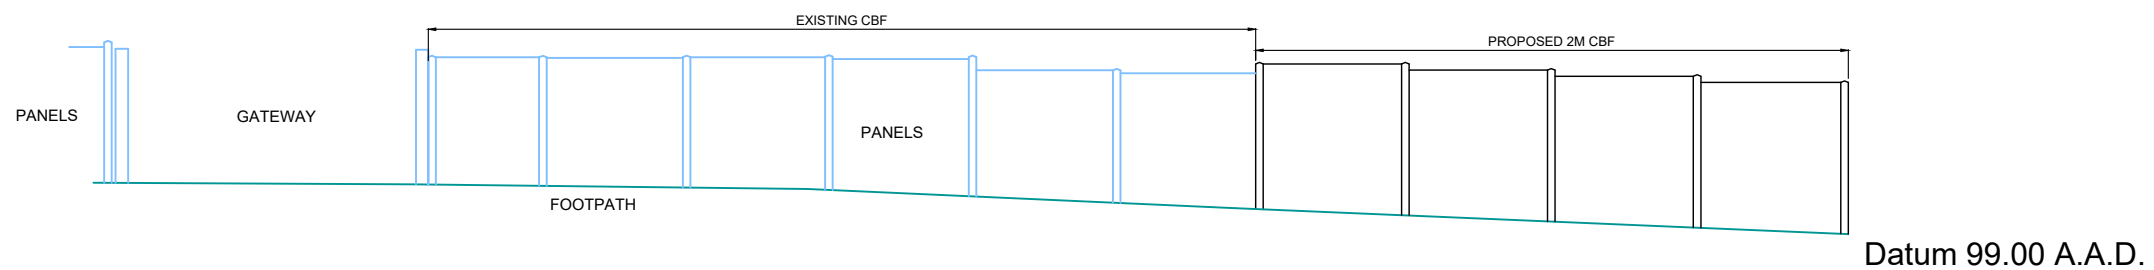

SIDE FENCE(NORTH EAST)

A.	16/02/24	Revised design
REV.	DATE	DESCRIPTION
CLIENT:		
J. Gatum		
6 Cricket Lea, Lindford, Bordon,		
Hants, GU35 0PY.		
Architectural Services		
t : 01428 879450 / 01243 767440 w: architectural.uk.com		
DRAWING:		
Proposed Elevations		
1:100	0 1 2 3 4 5	
1:50	0 0.5 1.0 1.5 2.0 2.5	
DRG NO.	DATE	SCALE:
14/003-006	23/01/24	A3: 1:100

NOTES
 1) All new and existing building work dimensions are critical to the construction process. 2) Cill and window heights indicated are taken internally and should be checked on site 3) This drawing is subject to copyright of Architectural Services. Reproduction only with written authority. 4) Drawing dimensions and scales to be checked prior to commencement of work. 5) All structural work where mentioned on this drawing is subject to a qualified structural and civil engineer calculations before building work commences. 6) These plans may be subject to Planning and/or Building Regulation approval, or any other statute in law before the commencement of building works. 7) All materials to match existing unless otherwise stated.

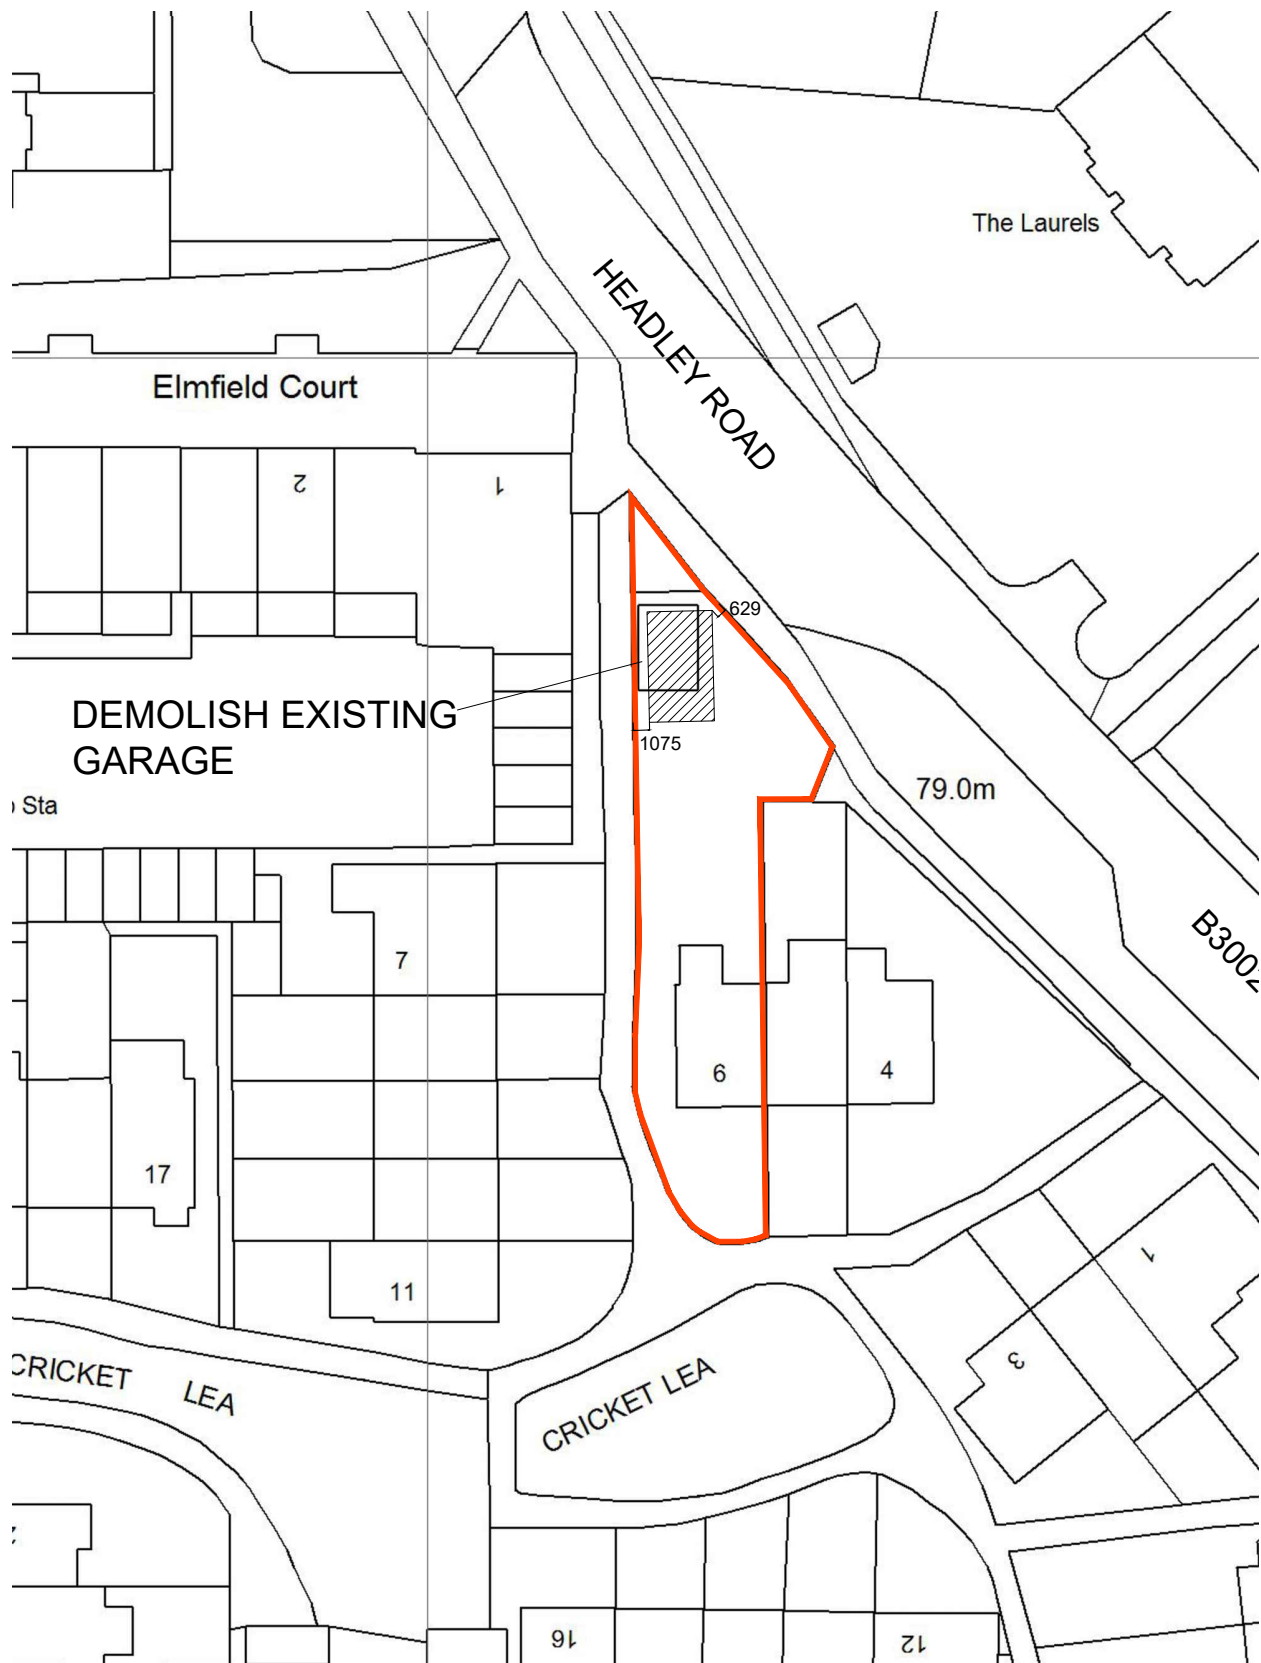


BLOCK PLAN (1:500)

1:500 0 10 20 30 40 50



NOTES
 1) All new and existing building work dimensions are critical to the construction process. 2) Cill and window heights indicated are taken internally and should be checked on site 3) This drawing is subject to copyright of Architectural Services. Reproduction only with written authority. 4) Drawing dimensions and scales to be checked prior to commencement of work. 5) All structural work where mentioned on this drawing is subject to a qualified structural and civil engineer calculations before building work commences. 6) These plans may be subject to Planning and/or Building Regulation approval, or any other statute in law before the commencement of building works. 7) All materials to match existing unless otherwise stated.

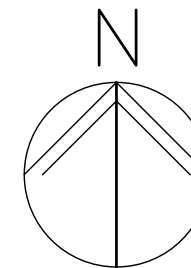

REV.	DATE	DESCRIPTION
CLIENT: J. Gatcum 6 Cricket Lea, Lindford, Bordon, Hants, GU35 0PY.		
Architectural Services t : 01428 879450 / 01243 767440 w: architectural.uk.com		
DRAWING: Location Plan		
1:1250 0 10 20 30 40 50		
DRG NO. 14/003-007	DATE: 23/01/24	SCALE: A3: 1:1250