


DRG. REMAINS COPYRIGHT OF THE ARCHITECT.
DIMENSIONAL DISCREPANCIES TO BE REFERRED TO
THE ARCHITECT
DO NOT SCALE

DATE REVISION

MArch 2024 REV A - Courtyard added, rear elevation stepped back

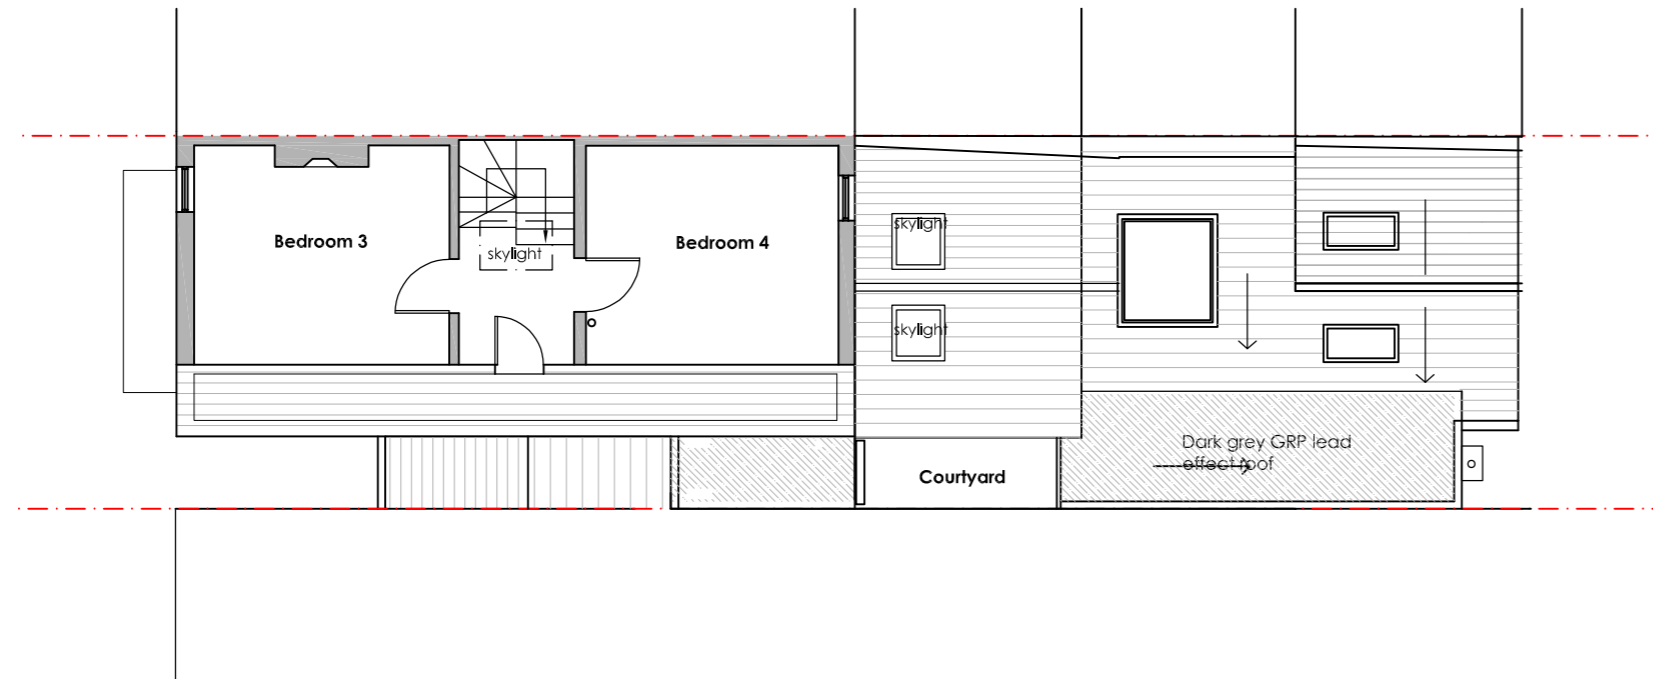

DRAWING STATUS : PRELIMINARY FOR APPROVAL CONSTRUCTION

A3 Drawing

CLIENT
Mr and Mrs Yadgare

JOB TITLE
Extension & Alterations
18 Aston Street
Oxford

DATE SCALE
May 2023 1:100

JOB No. DWG No. REV.
1211 101 A

DRG TITLE

PROPOSED SECOND FLOOR PLAN

