
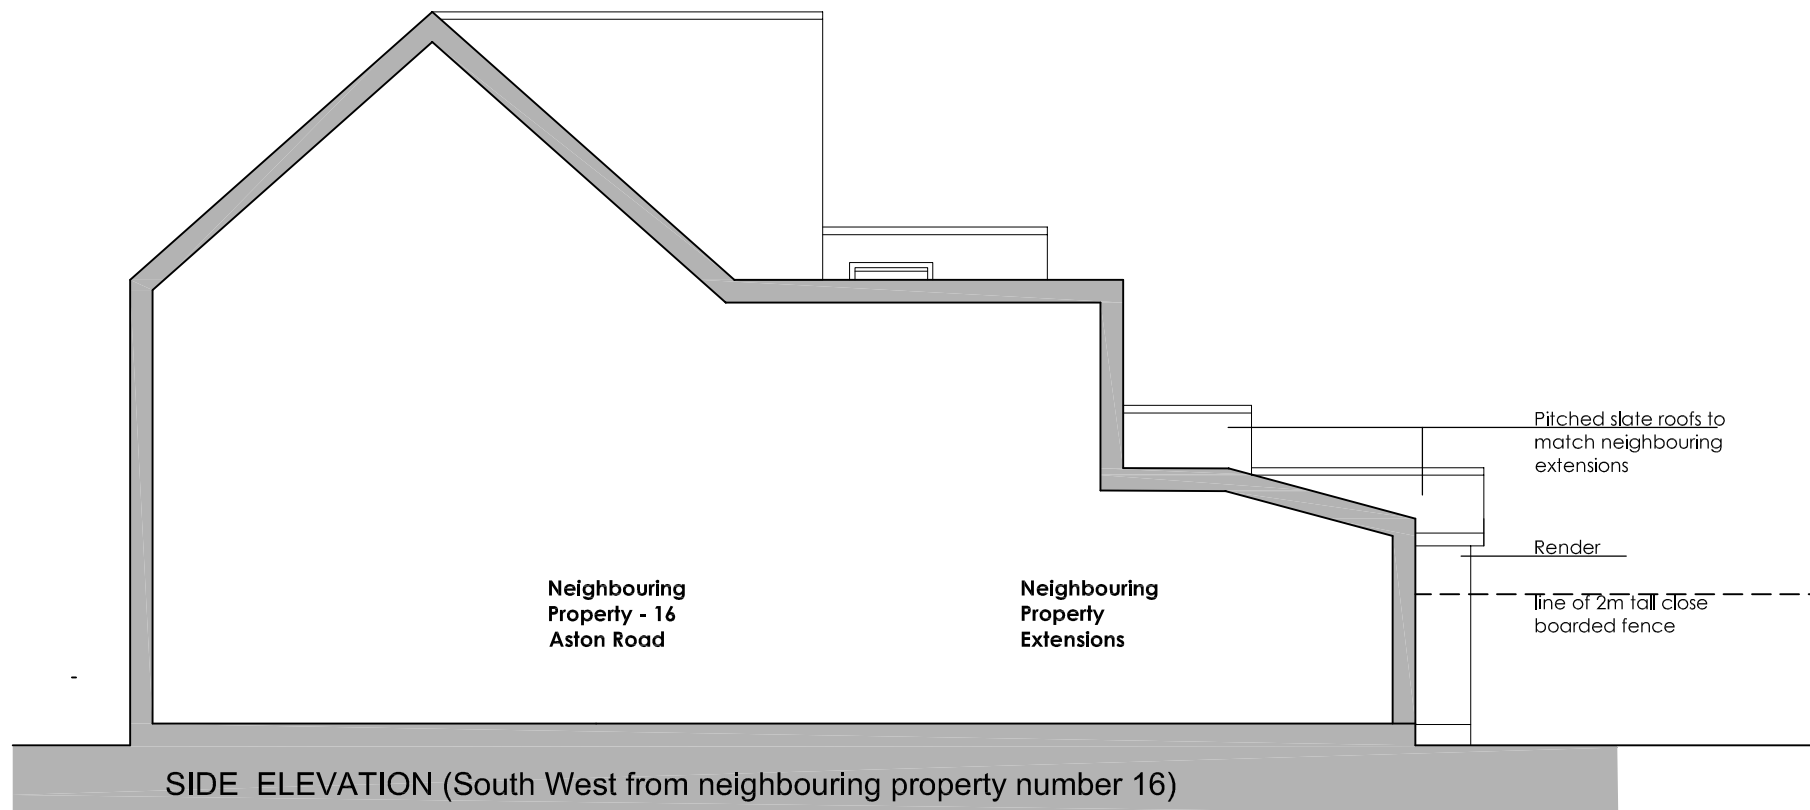



DRG. REMAINS COPYRIGHT OF THE ARCHITECT.
DIMENSIONAL DISCREPANCIES TO BE REFERRED TO
THE ARCHITECT
DO NOT SCALE

DATE REVISION

MArch 2024 REV A - Courtyard added, rear elevation stepped back

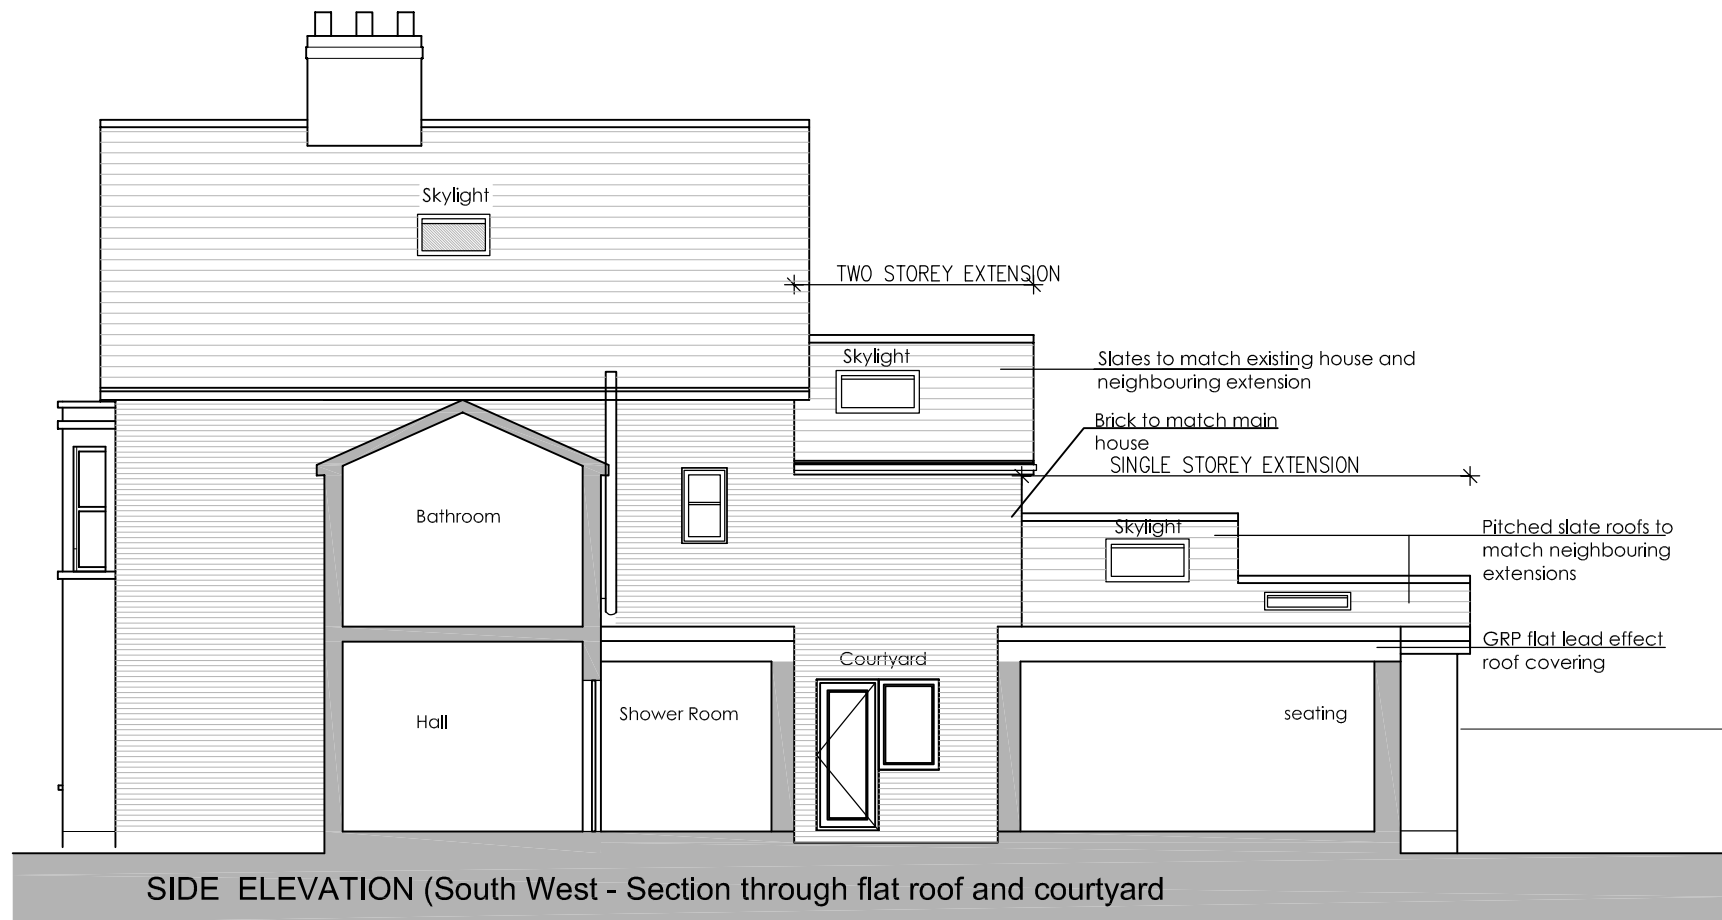

10

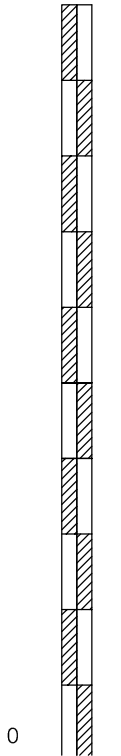

DRAWING STATUS : PRELIMINARY FOR APPROVAL CONSTRUCTION

A3 Drawing

CLIENT

Mr and Mrs Yadgare

JOB TITLE

Extension & Alterations

18 Aston Street

Oxford

DATE

May 2023

SCALE

1:100

JOB No.

1211

DWG No.

103

REV.

A

DRG TITLE

PROPOSED SIDE ELEVATIONS