

Sheet No.

# 00-EX-FP-01 PROPOSED FLOOR PLANS

Date 21/02/24  
Current Revision P01  
Description For Comment

Project Name  
**Proposed single storey  
rear extension**

Project Number 0001  
Project Status Preliminary  
Project Address 43 Bailey Road  
OXFORD  
OX4 3HU

**Notes**

*This drawing is copyright (C). The reproduction of this drawing is expressly prohibited.*

*Dimensions and conditions shall be verified on site. Any discrepancies between this drawing and the site conditions shall be raised prior to placing orders or construction. Contractor to check and verify all dimensions before commencing any work.*


*All work to comply with building regulations and all statutory authorities requirements.*

*It is the contractors responsibility to ascertain the location of all services prior to the commencement of works.*


*All structural works to be confirmed by a structural engineer.*

File Path  
C:\Users\fried\OneDrive\Desktop\43 Bailey Road\PROPOSED 43 bailey road Oxford.rvt


Scale  
1 : 50

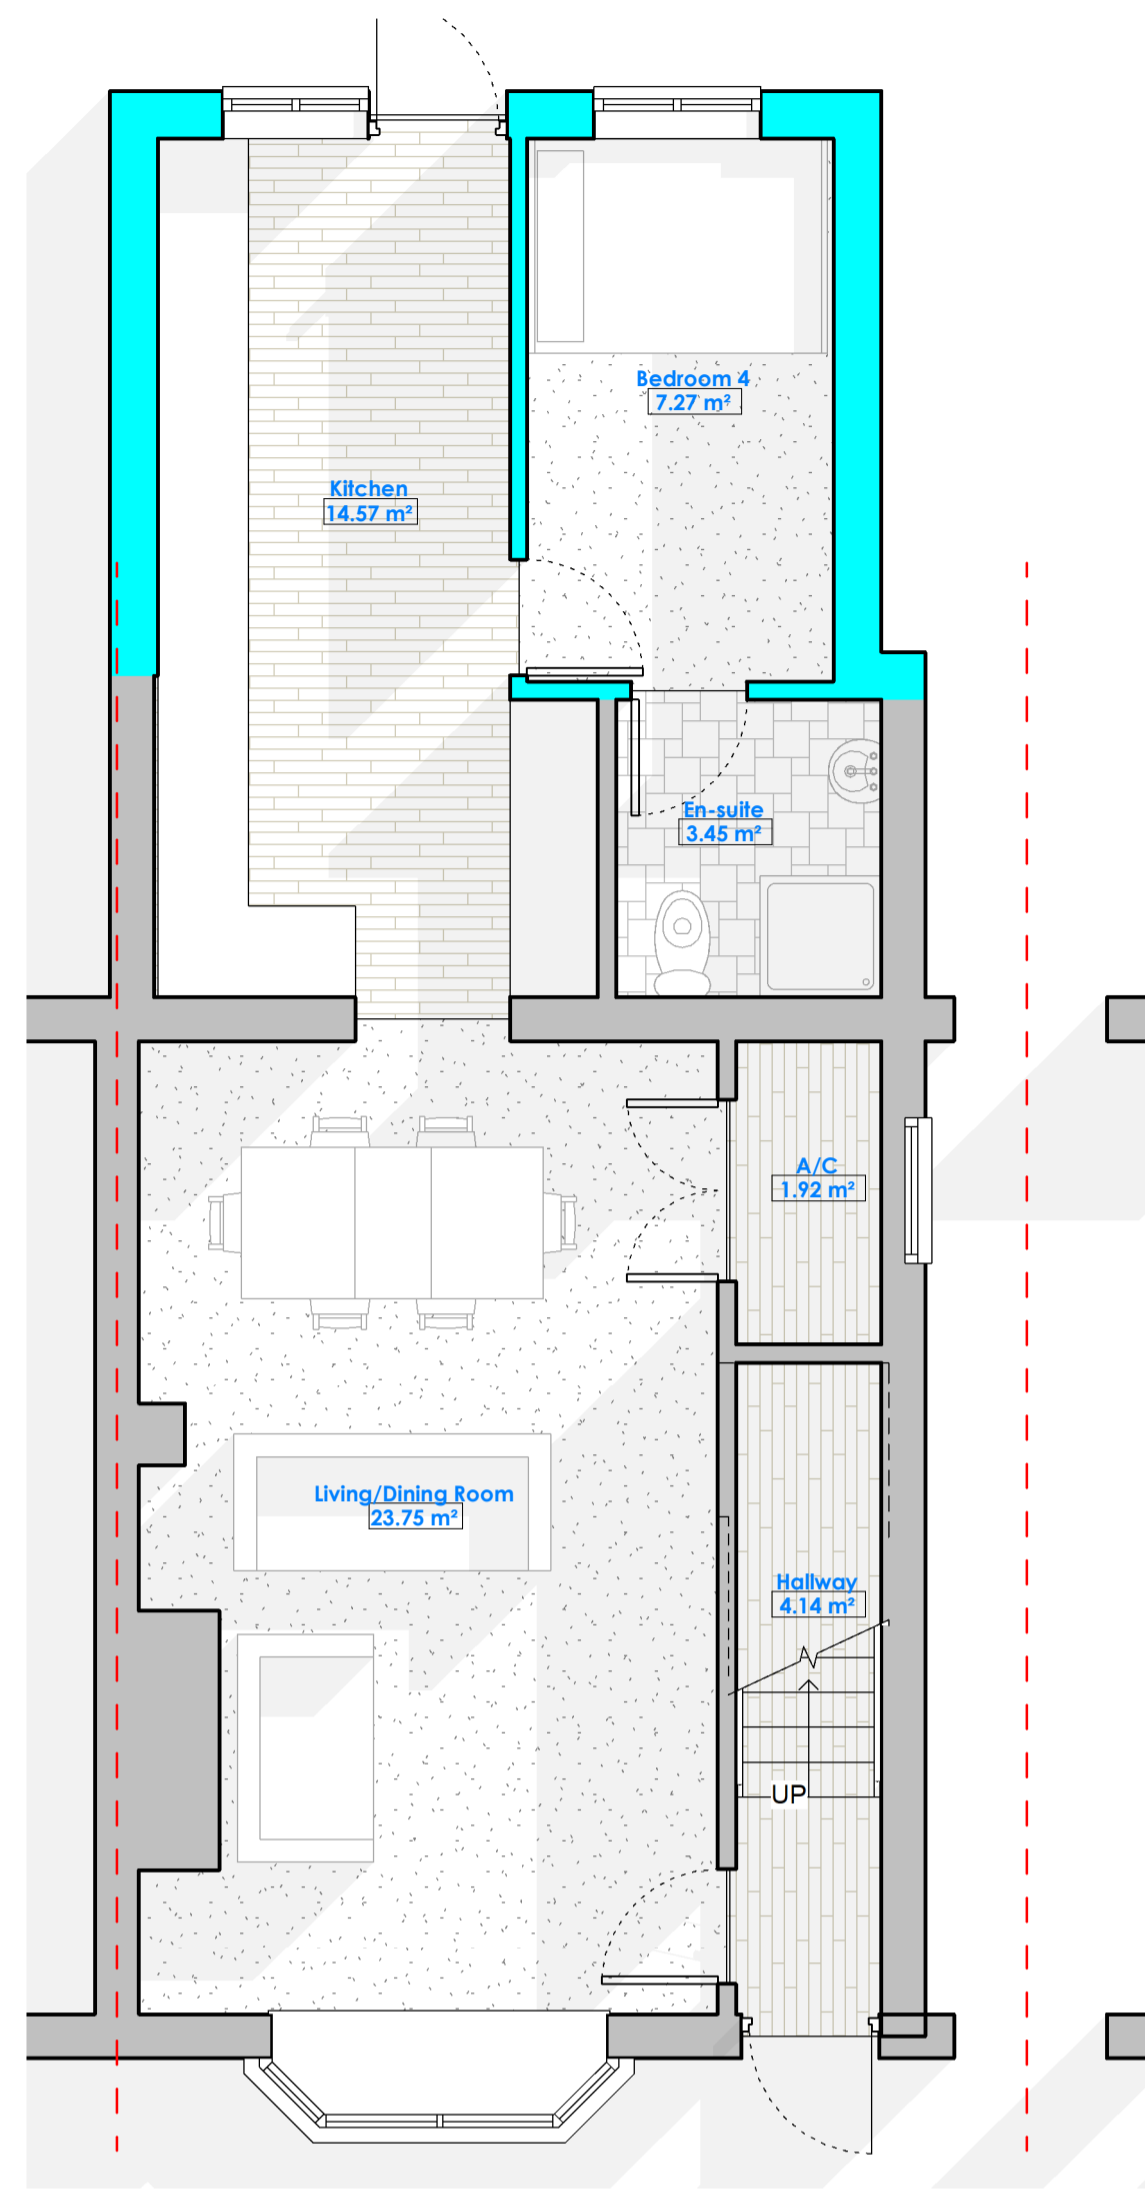

1 Ground Floor  
1 : 50

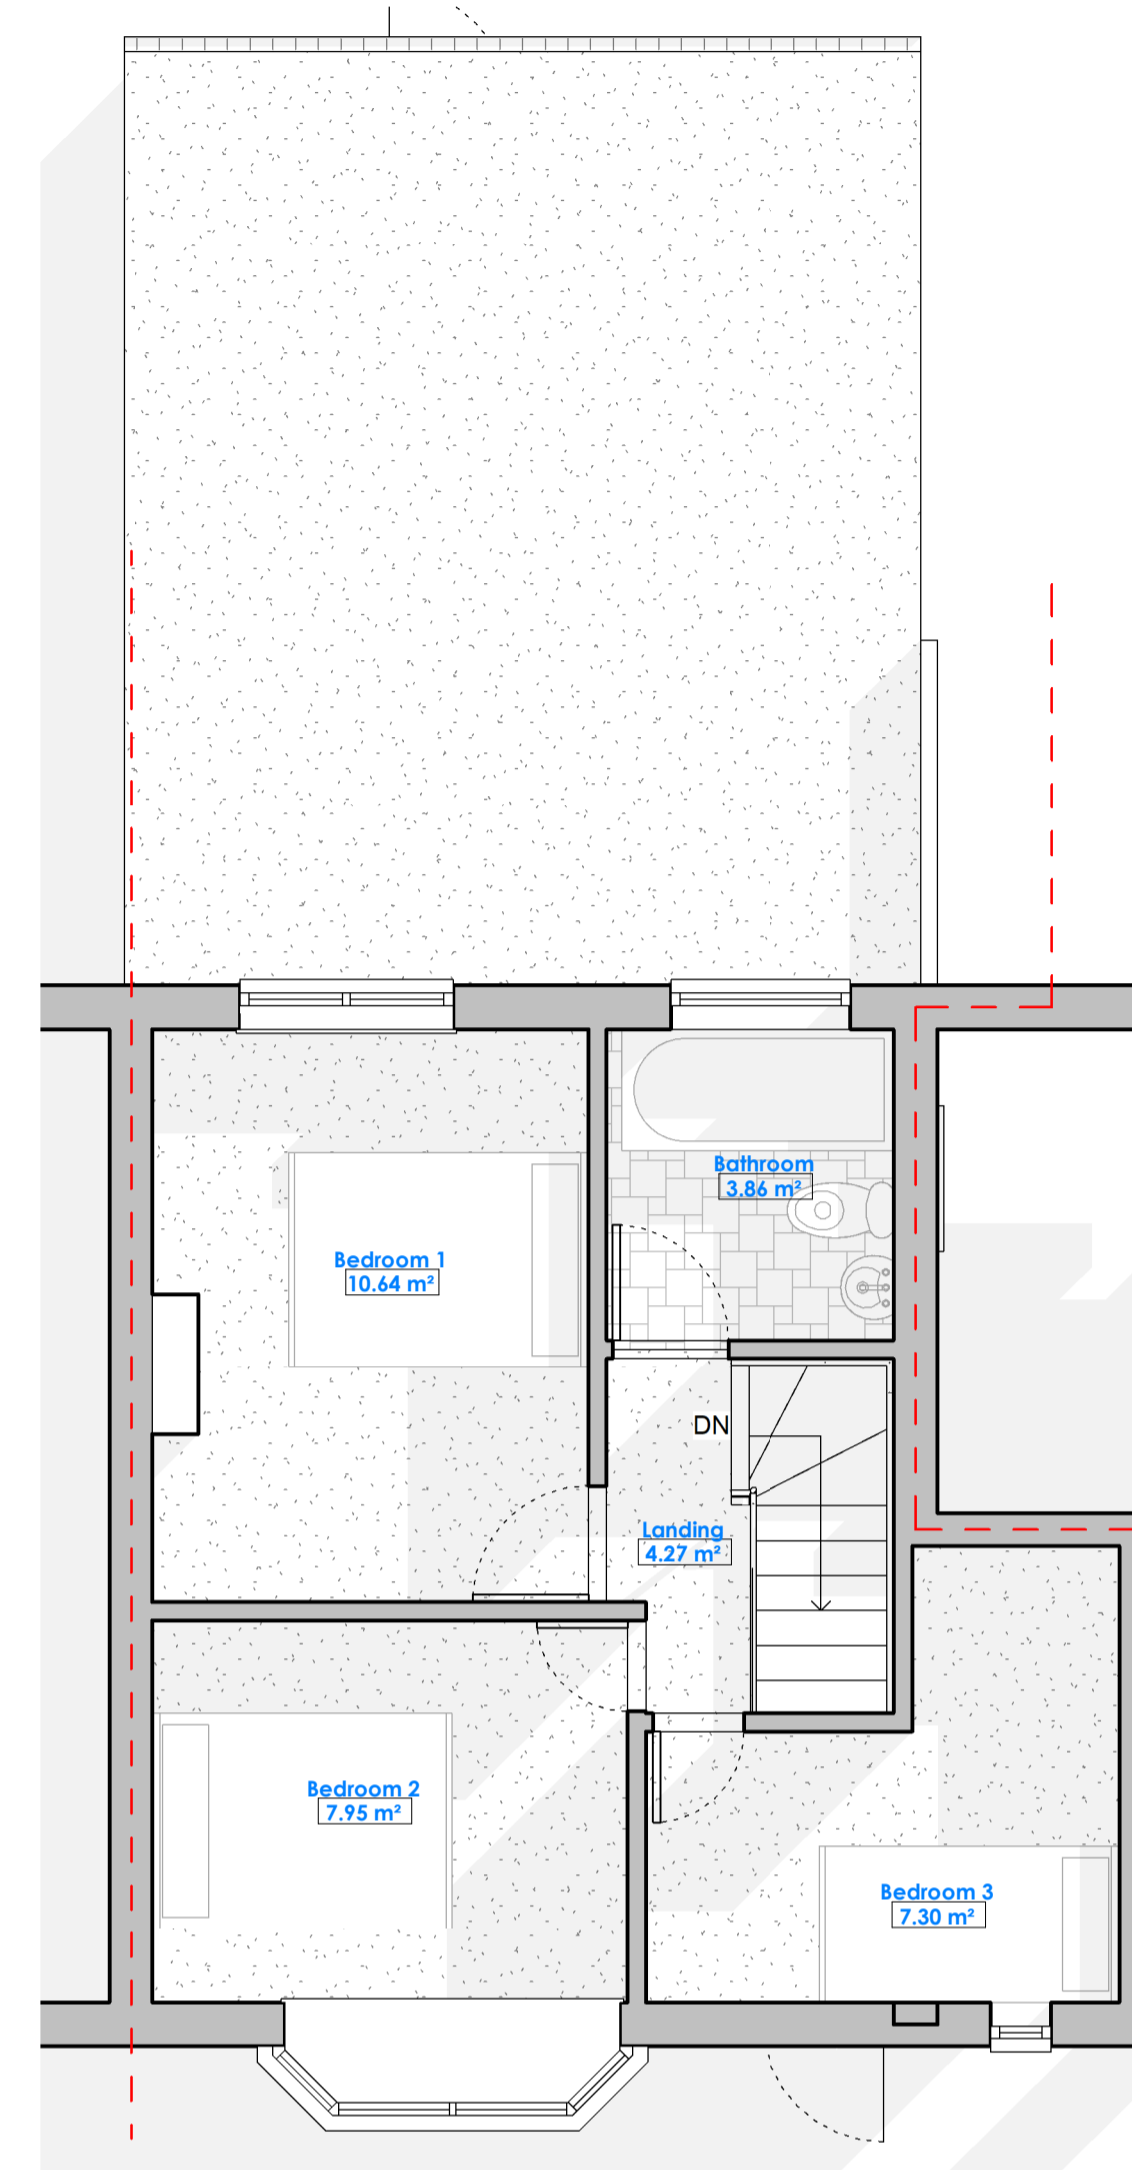

3 First Floor  
1 : 50

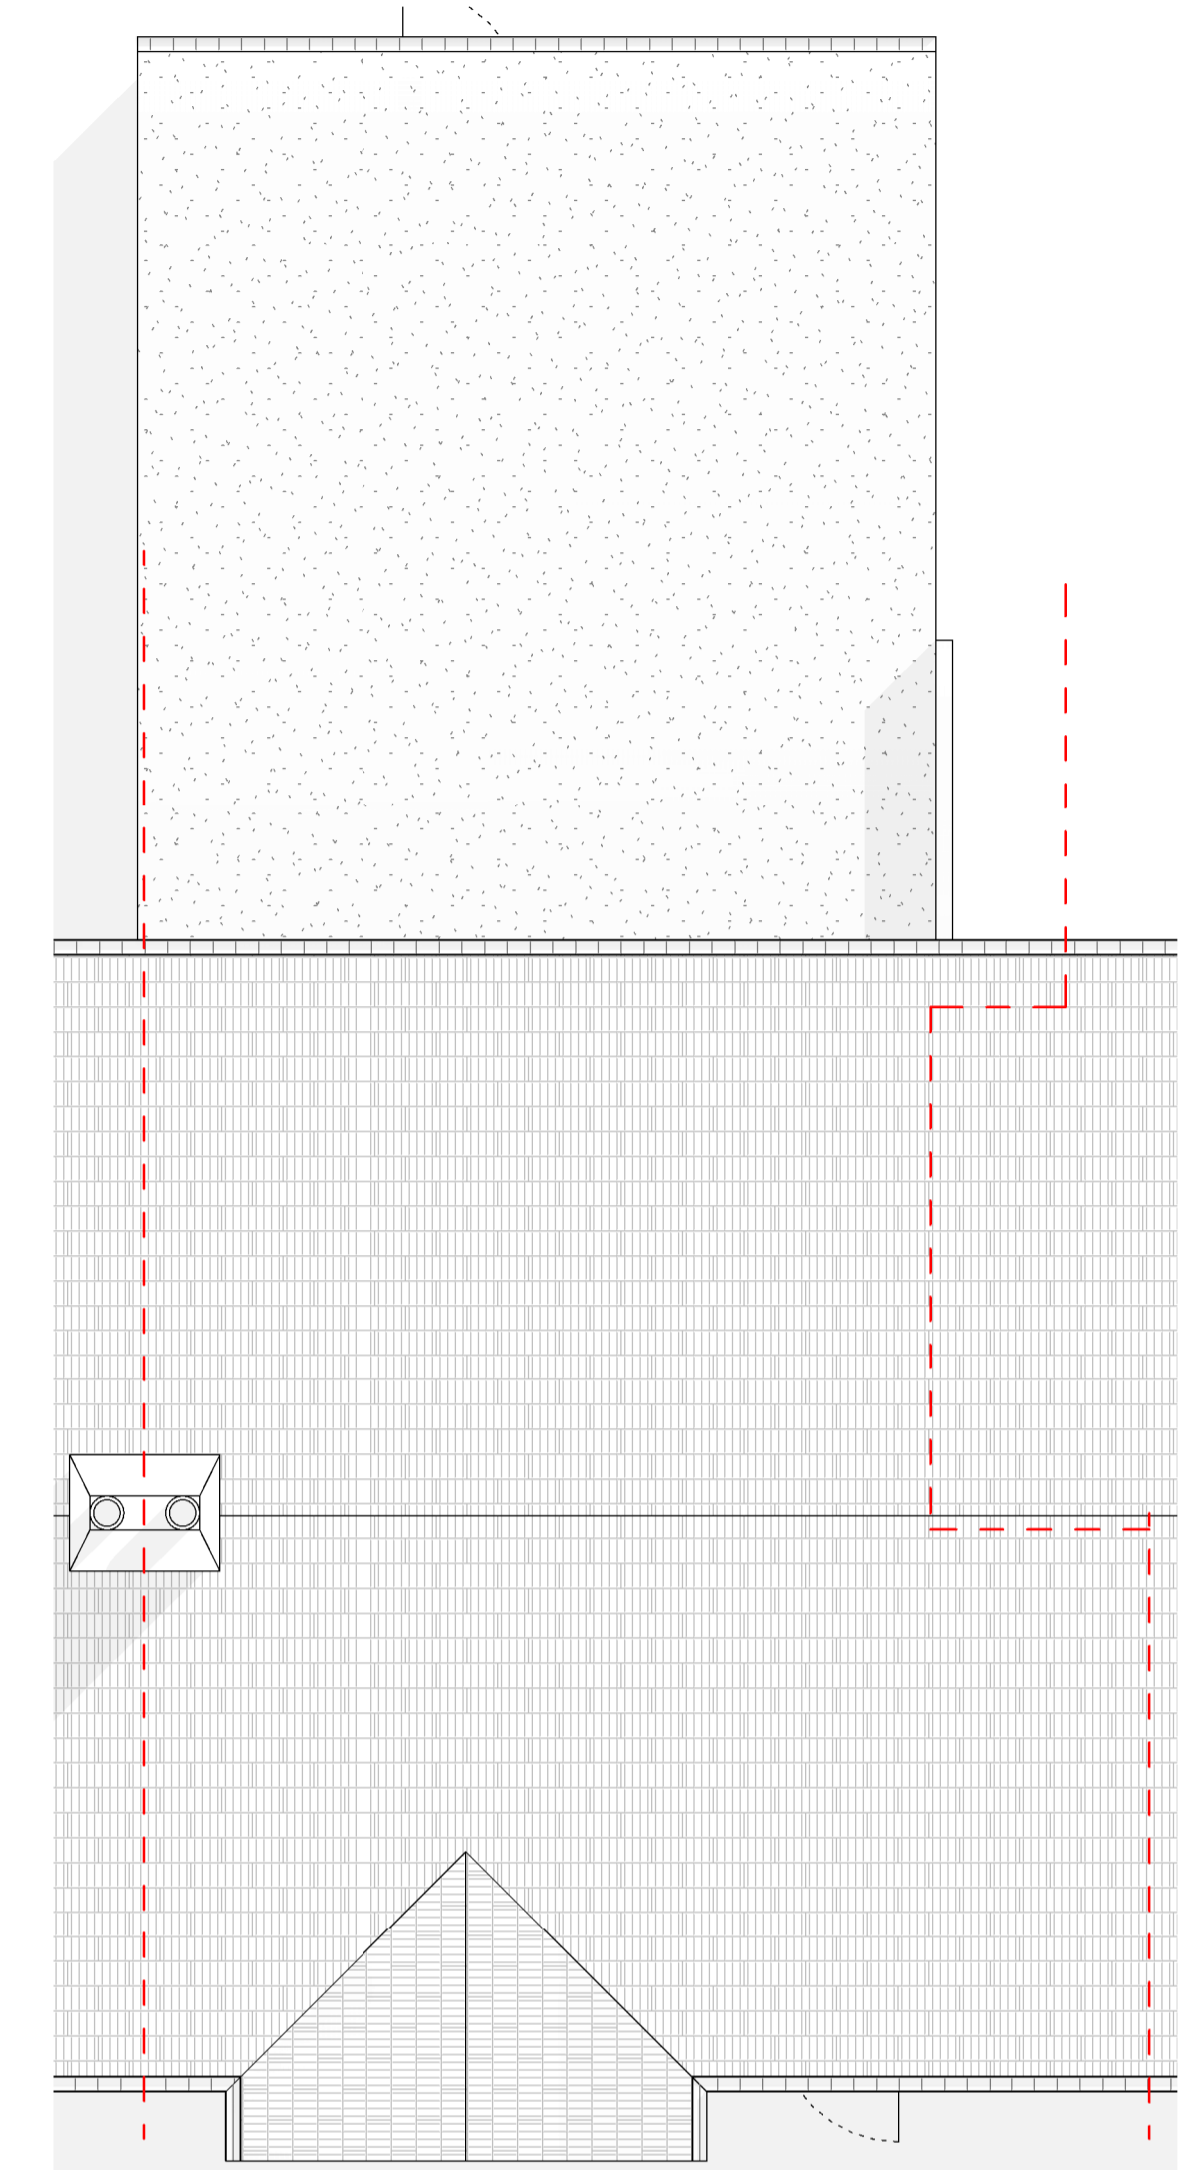

4 Roof Plan  
1 : 50



2 3D View 1

