




GROUND FLOOR

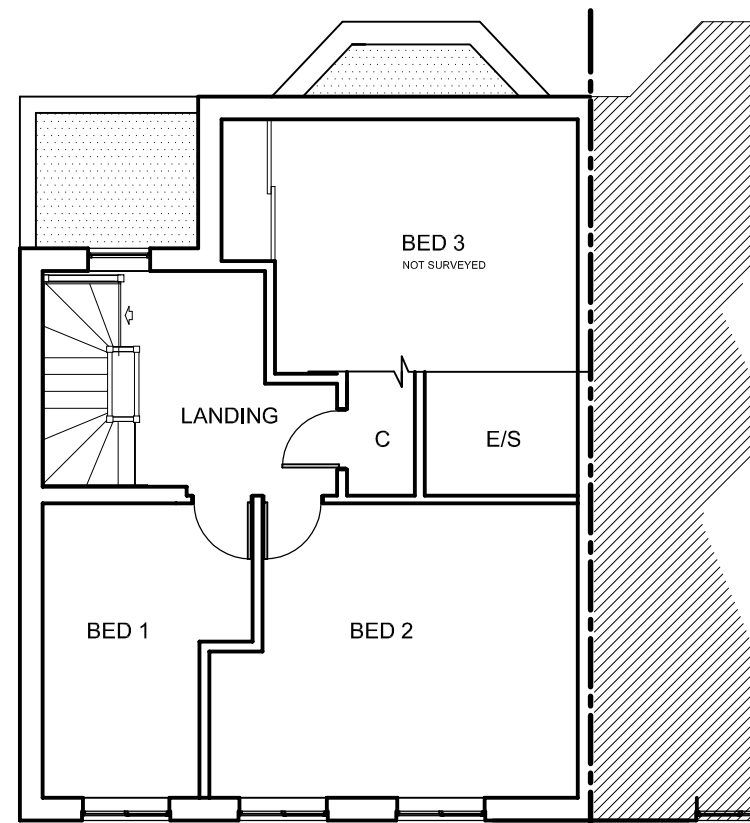

FIRST FLOOR PLAN

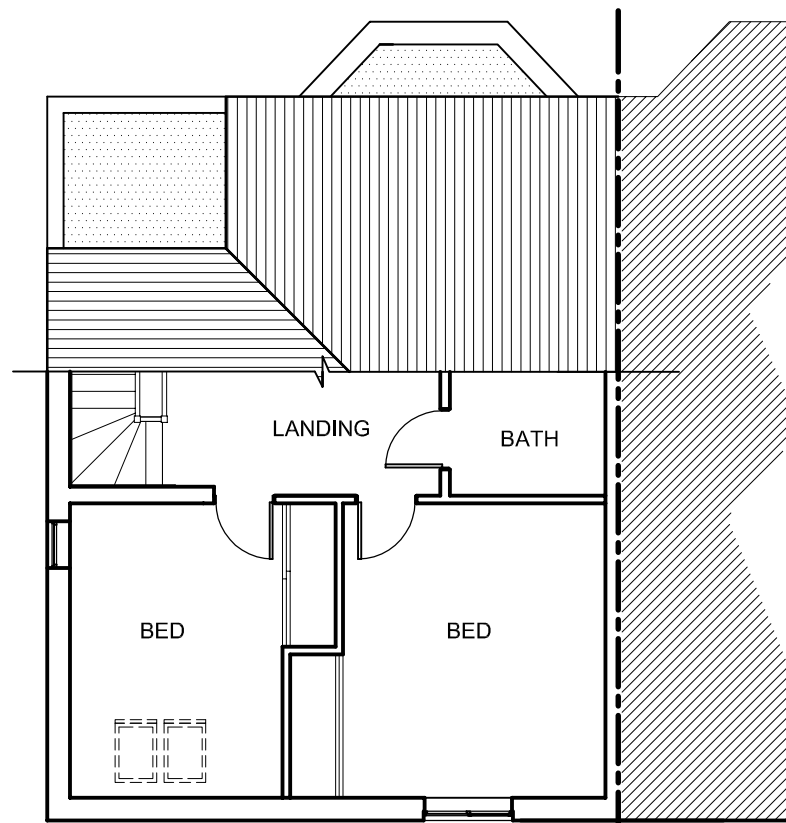


FIRST FLOOR PLAN

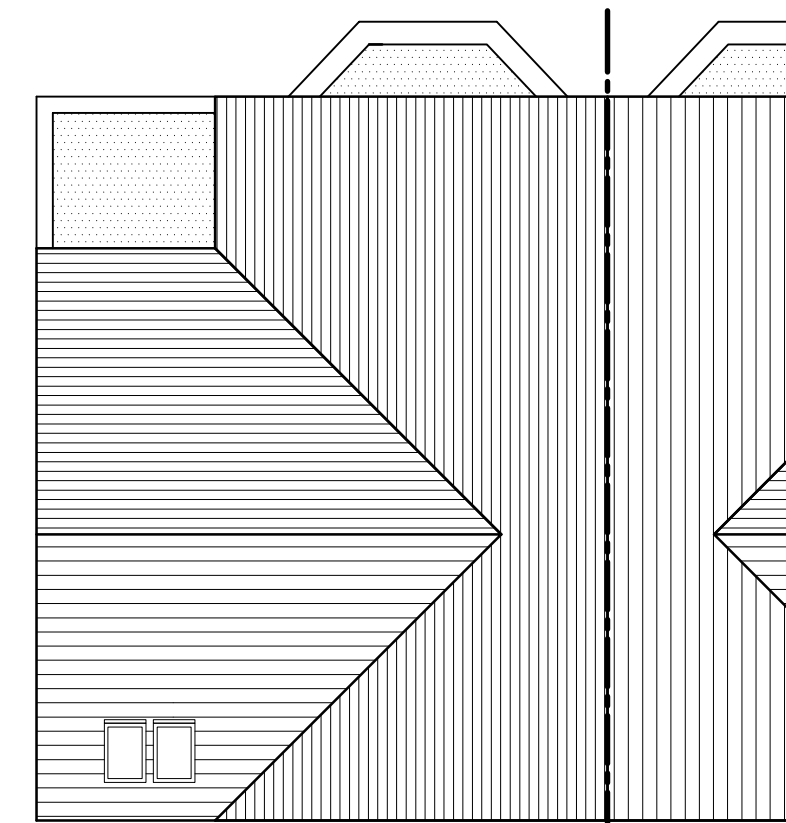

ROOF PLAN





FRONT ELEVATION

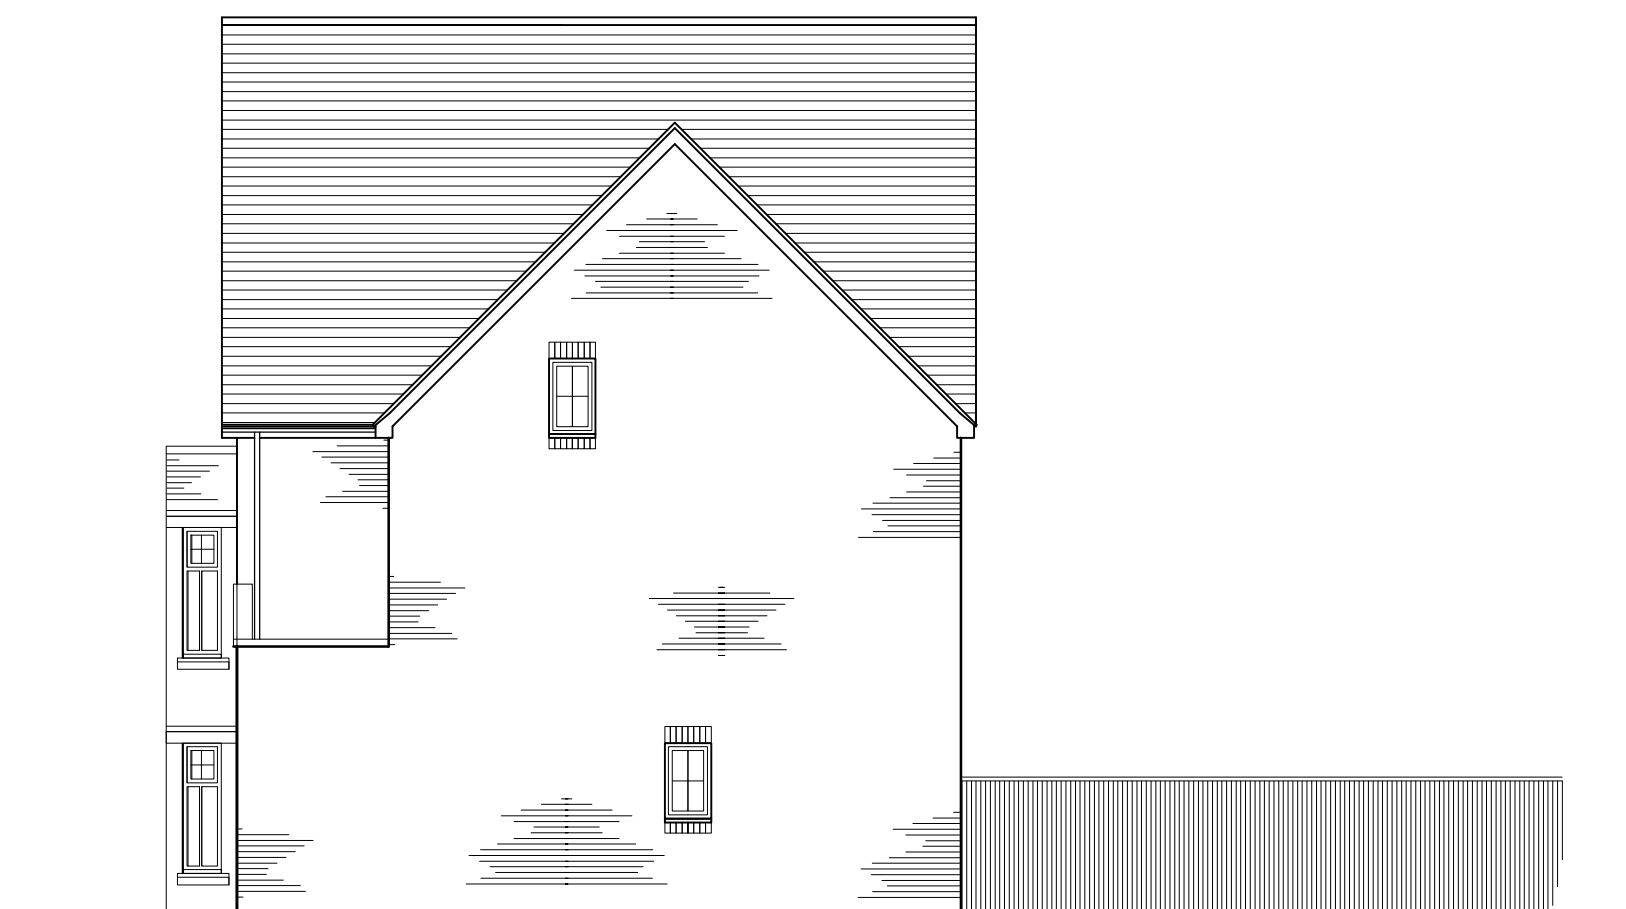


SIDE ELEVATION



REAR ELEVATION

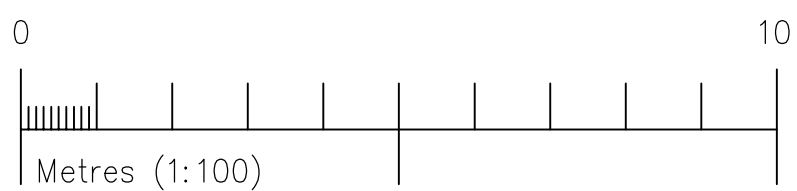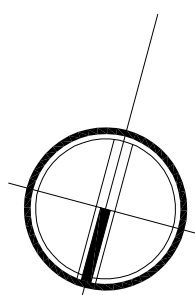

PROJECT TITLE	91 STONE MEADOW, OXFORD OX2 6TD		
DRAWING TITLE	EXISTING PLANS & ELEVATIONS		
CLIENT	MR & MRS CLARKE		
drawn	.	scale	100
date	MARCH 2024	drawing no.	9567/PL01
		m 07444 040170 e info@bourne9.co.uk w www.bourne9.co.uk	