






NORTH ELEVATION

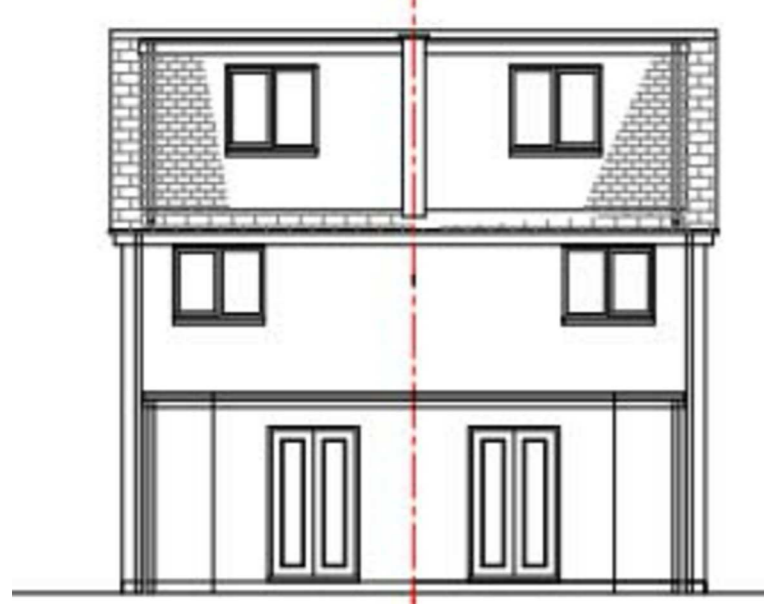

SOUTH ELEVATION


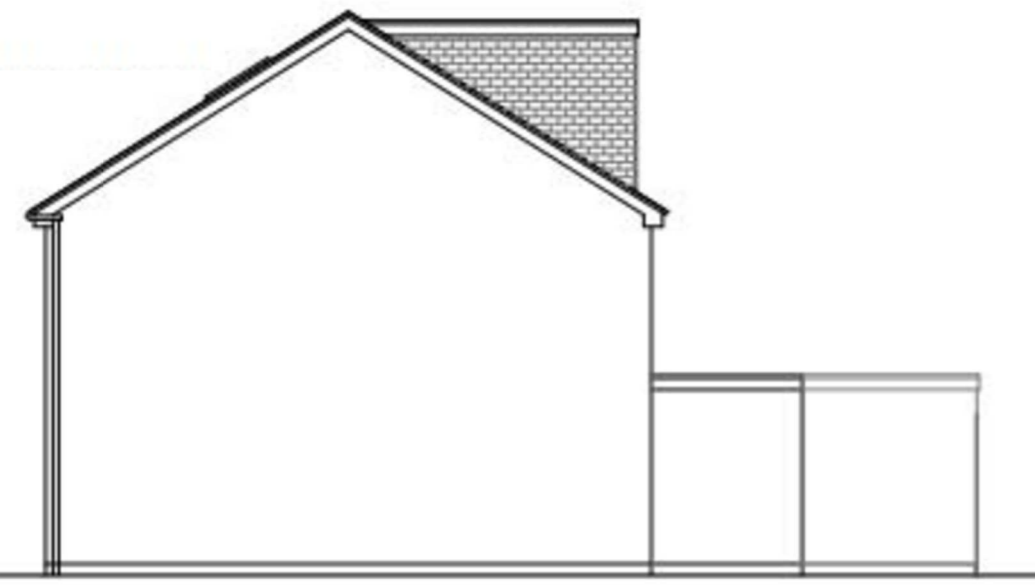


WEST ELEVATION

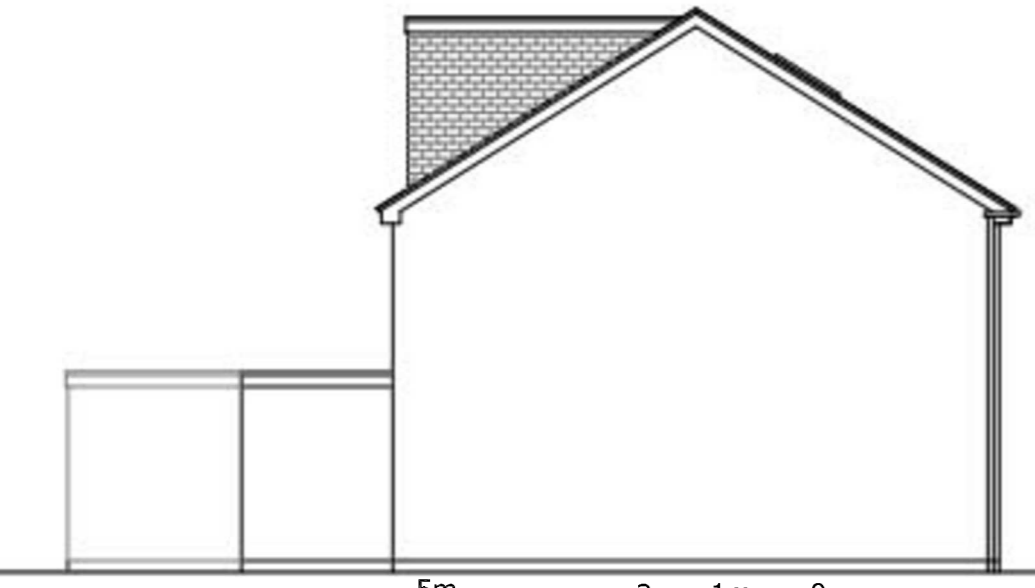


EAST ELEVATION


No 40 ELEVATIONS AS EXISTING 1:100

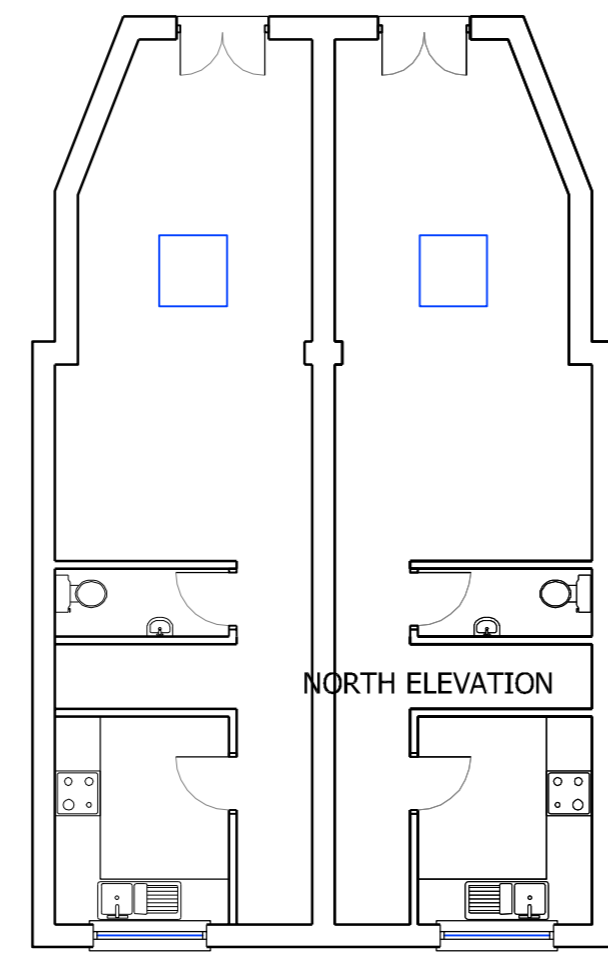 


GROUND FLOOR

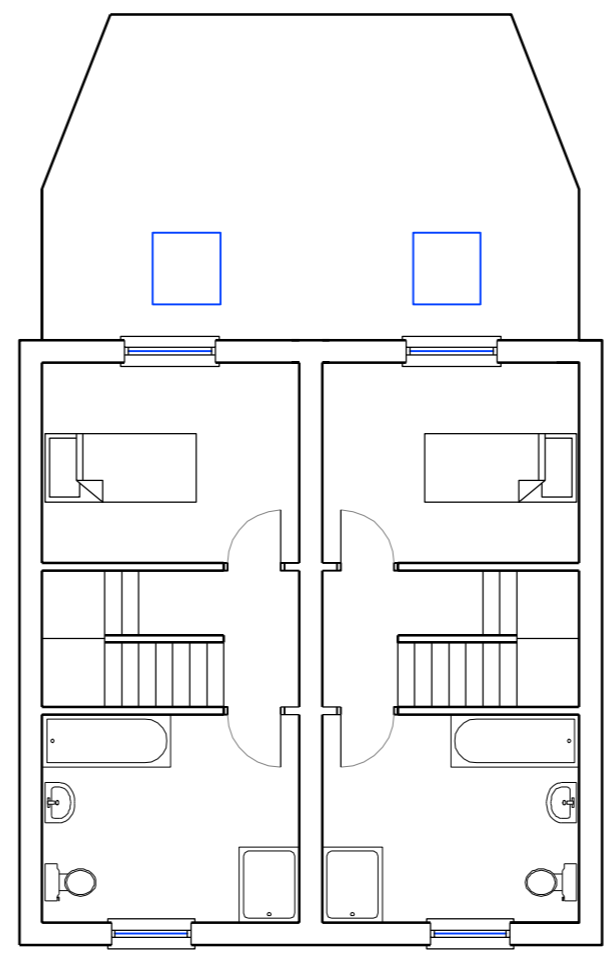

FIRST FLOOR


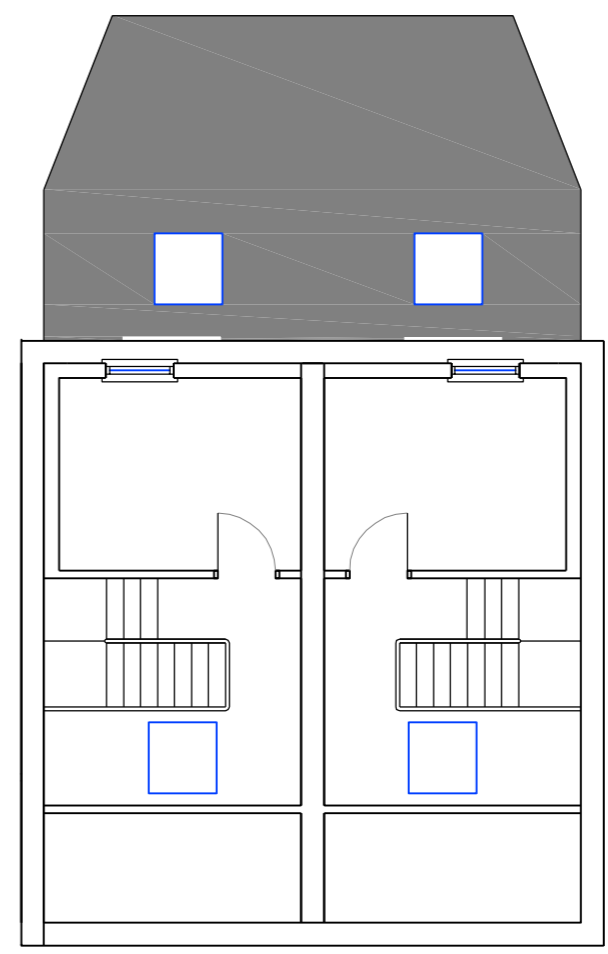


SECOND FLOOR

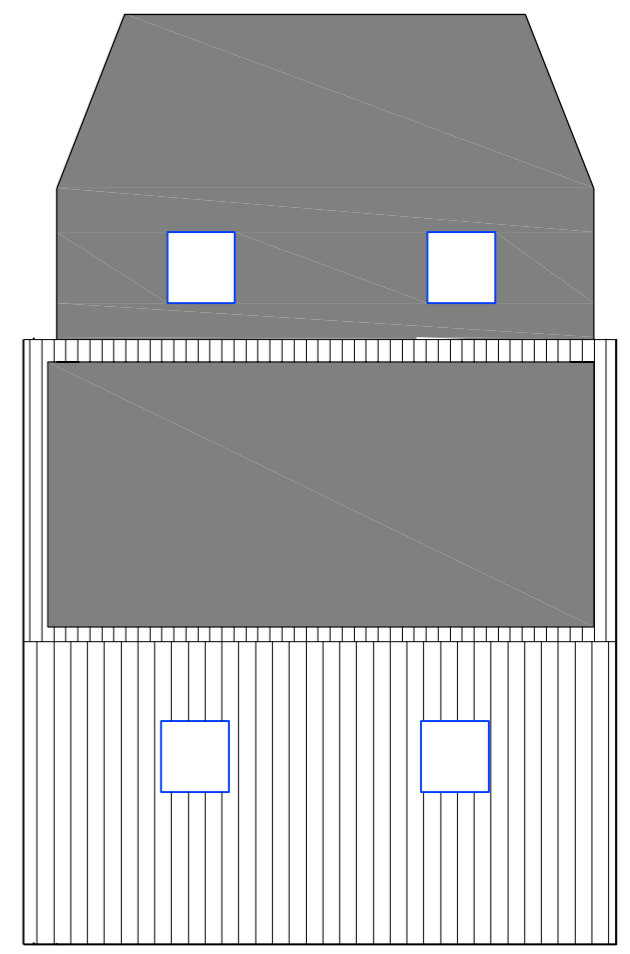


ROOF PLAN

No 40 PLANS AS EXISTING 1:100

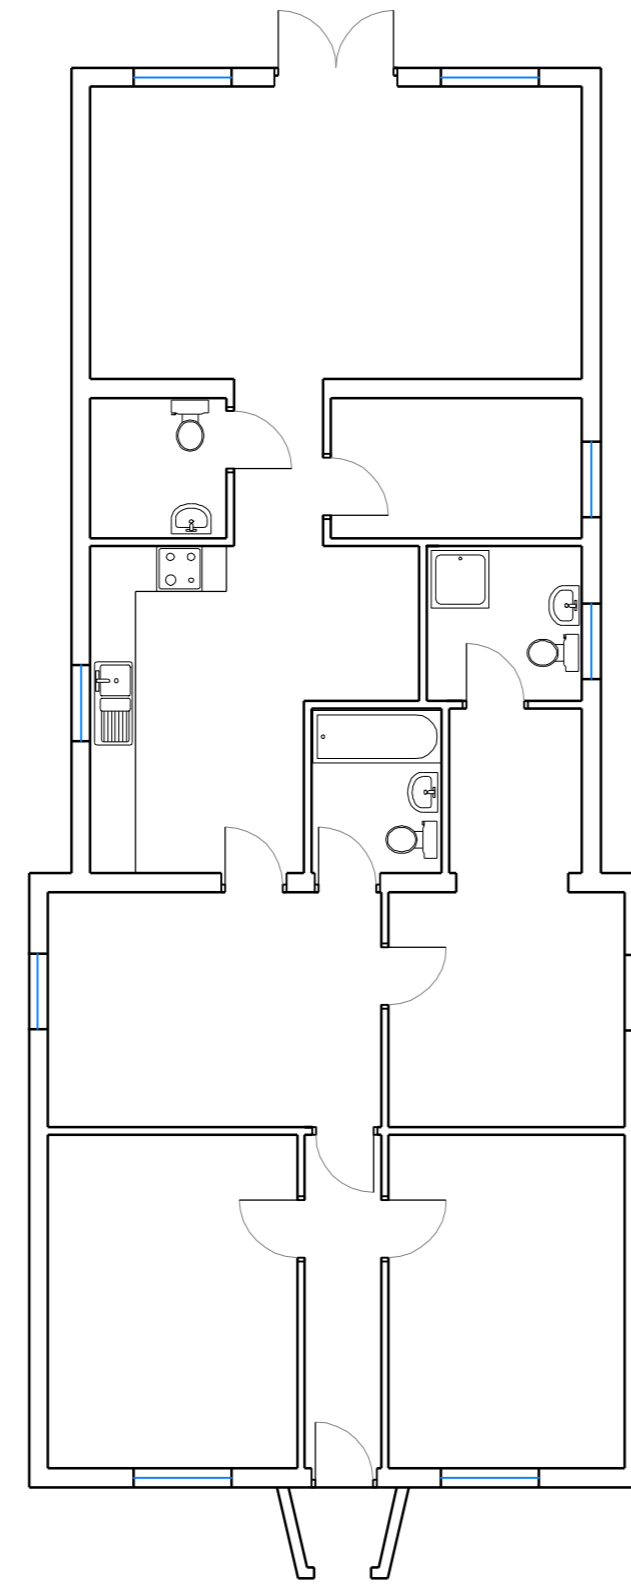
 


GROUND FLOOR

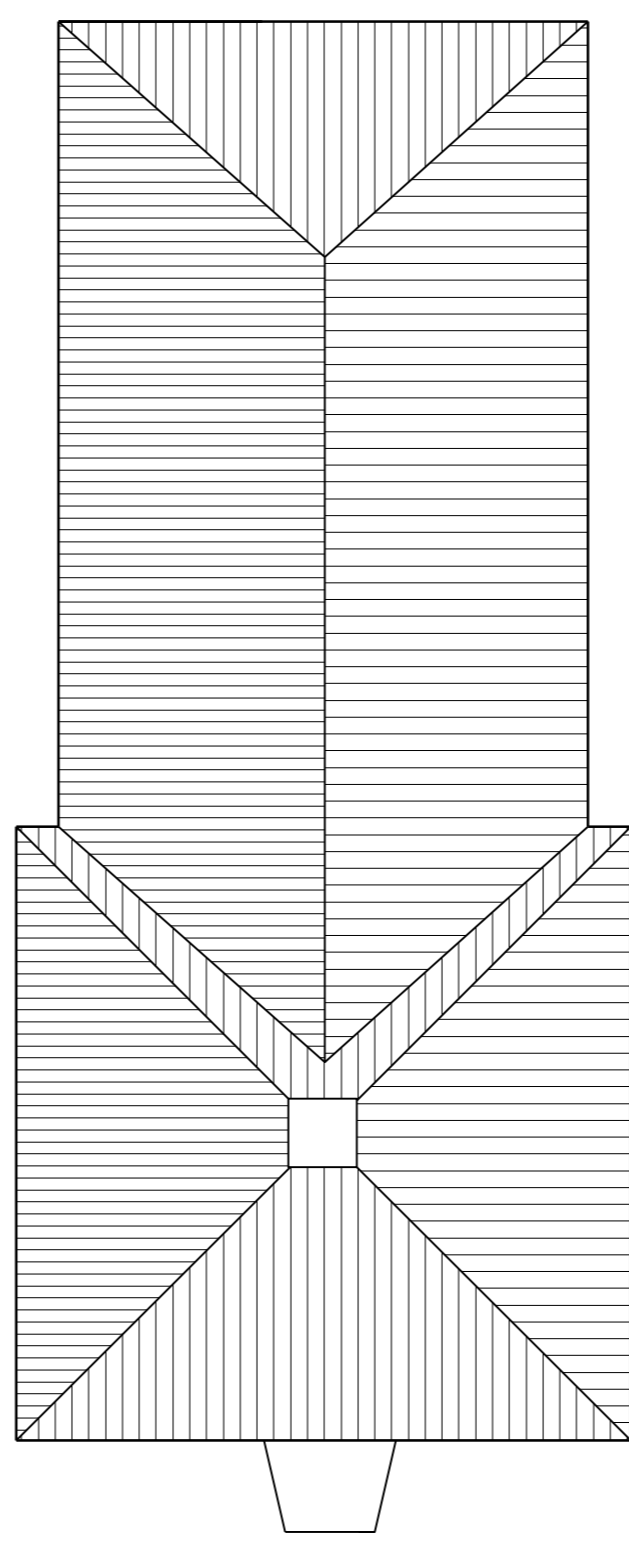

ROOF PLAN

No 42 PLANS AS EXISTING 1:100

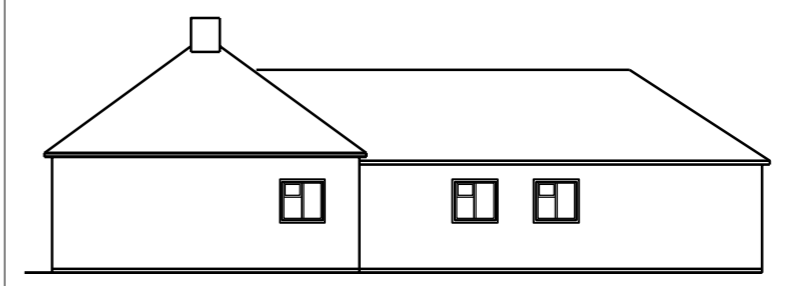 

WEST ELEVATION




EAST ELEVATION



SOUTH ELEVATION



NORTH ELEVATION

 

No 42 ELEVATIONS AS EXISTING 1:200



EXISTING SITE PLAN 1:500

HESS-KINCAID-LEACH Architects

WEST WALES OFFICE
Y GLYN
LLANDDEWI BREFI
CEREDIGION SY25 6RL
@kincaid@hesskincaidleach.co.uk
w: www.hesskincaidleach.co.uk

OXFORD OFFICE
39 RADCLIFFE ROAD
OXFORD, OX4 4BX
T/Fx: 01865 249691
pleach@hesskincaidleach.co.uk
www.www.hesskincaidleach.co.uk

DRAWING TITLE	EXISTING PLANS AND ELEVATIONS	
PROJECT TITLE	VAN DIEMANS LANE TERRACE	
CLIENT	HARRIS JAN PROPERTY SERVICES	
DRAWN BY	PVL	PROJECT I.D.
REVIEWED BY		SCALE
DATE CREATED		1 : 50
CADFile Name	P01 PRINT SIZE A2	REVISION