


NOTES
 Fletcher Priest Architects is a Limited Liability Partnership registered in England and Wales (OC336568) at the below address.
 = this drawing is to be read in conjunction with the design risk assessment prepared by fpa. = this drawing is to be read in conjunction with other drawings and specification produced by fpa and other members of the design team. = all dimensions are in millimeters unless otherwise stated. = do not scale this drawing. = any discrepancies in dimensions are to be reported to the architect. = all information subject to detail site survey.

KEY

- 1. Painted metal cladding tile
- 2. Window
- 3. Aluminium cladding to service pavilion
- 4. Flue shroud
- 5. Inclined PV array
- 6. Plant screen
- 7. Climber planting
- 8. Full height glazing
- 9. Maintenance balustrade
- 10. Flat roof PV array
- 11. External escape stair
- 12. Supergraphic "3" is illustrative
- 13. Substation
- 14. Aluminium clad door
- 15. Swift box
- 16. Sparrow terrace
- 17. Bal box
- 18. Painted insulated metal panel


Details of materials to be confirmed in future condition submissions

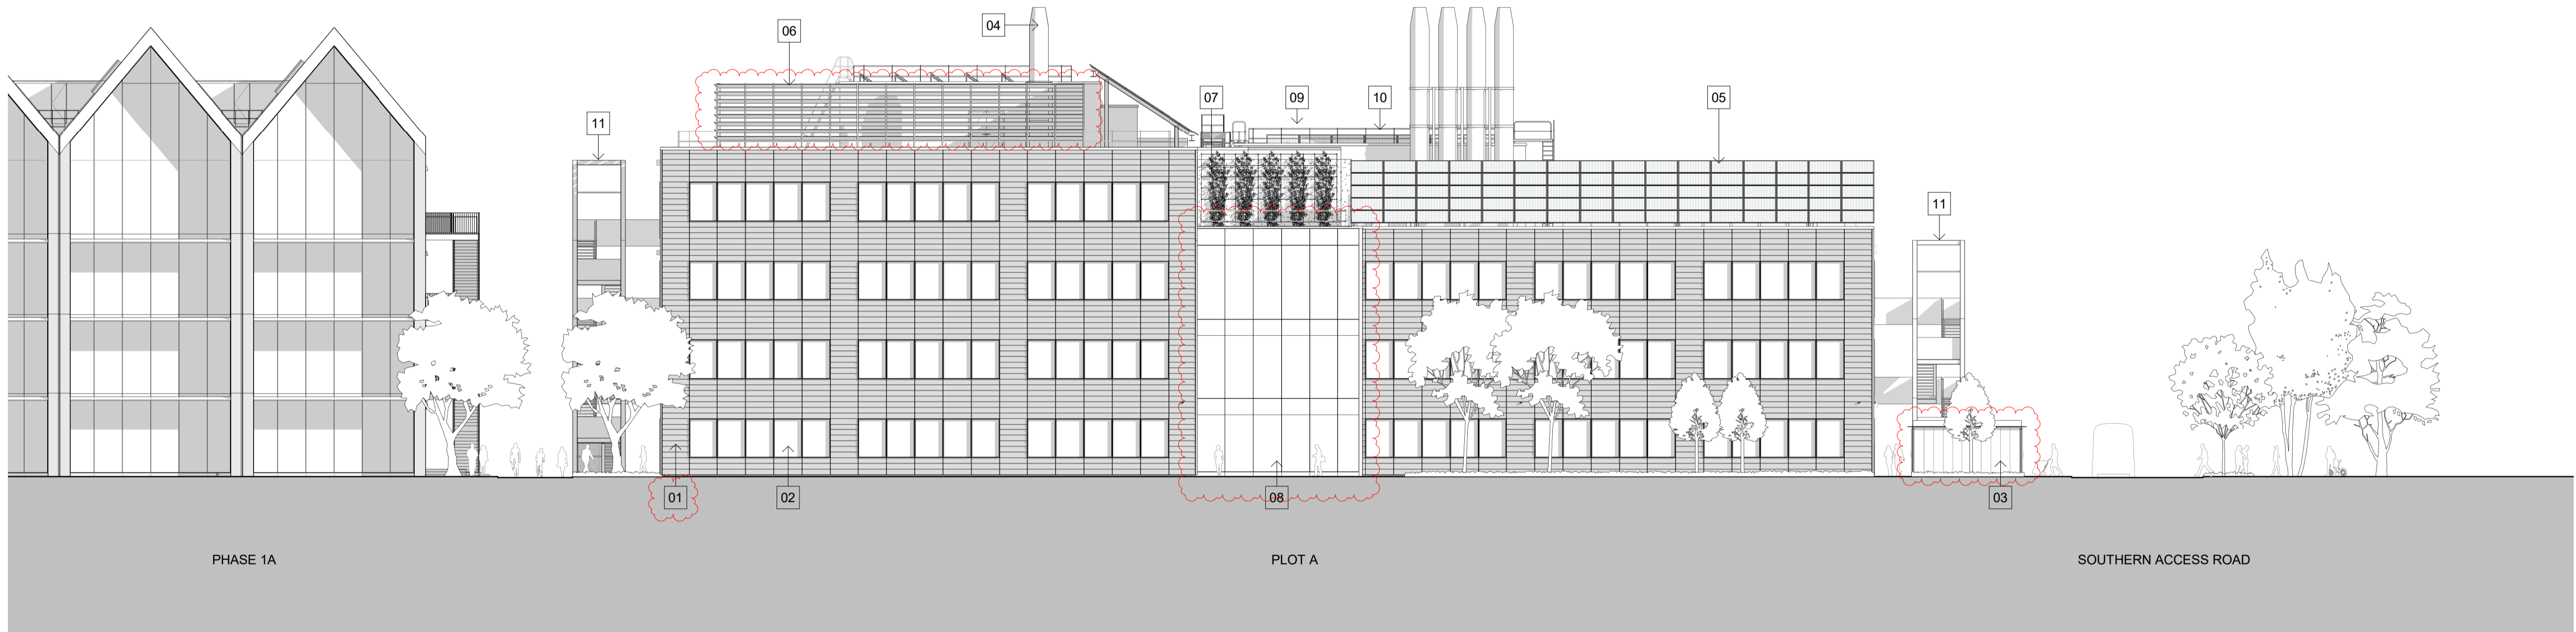

P03	Planning Issue	ML	PP	02/02/2024
P02	Planning Issue	MO	TT	05/04/2023
P01	Planning Issue	MO	TT	03/03/2023

REV	DESCRIPTION	BY	CHK	DATE
-----	-------------	----	-----	------

PLANNING

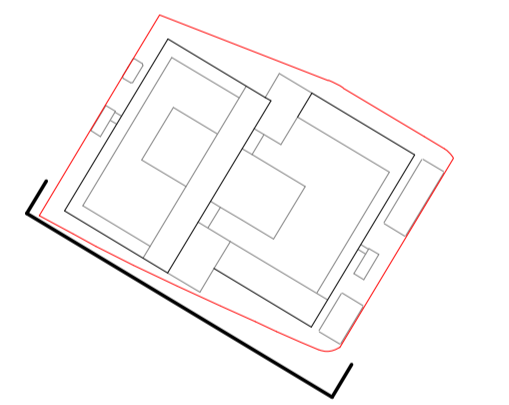

CLIENT
Oxford North Ventures

PROJECT
Oxford North Phase 2 Plot A

PACKAGE NAME
16_PLANNING

DRAWING NAME
South West Elevation

DRAWING NUMBER
ON2A-FPA-PA-XX-DR-A-16303

FPA INTERNAL JOB NUMBER
1878

SCALE @ A1
1 : 200 @A1

REVISION
P03

fletcher priest architects
london + köln + riga

middlessex house
 34/42 cleveland st
 london W1T 4JE
 t +44 (0)20 7034 2200
 f +44 (0)20 7637 5347
 www.fletcherpriest.com

SW South West Elevation
 1 : 200

