
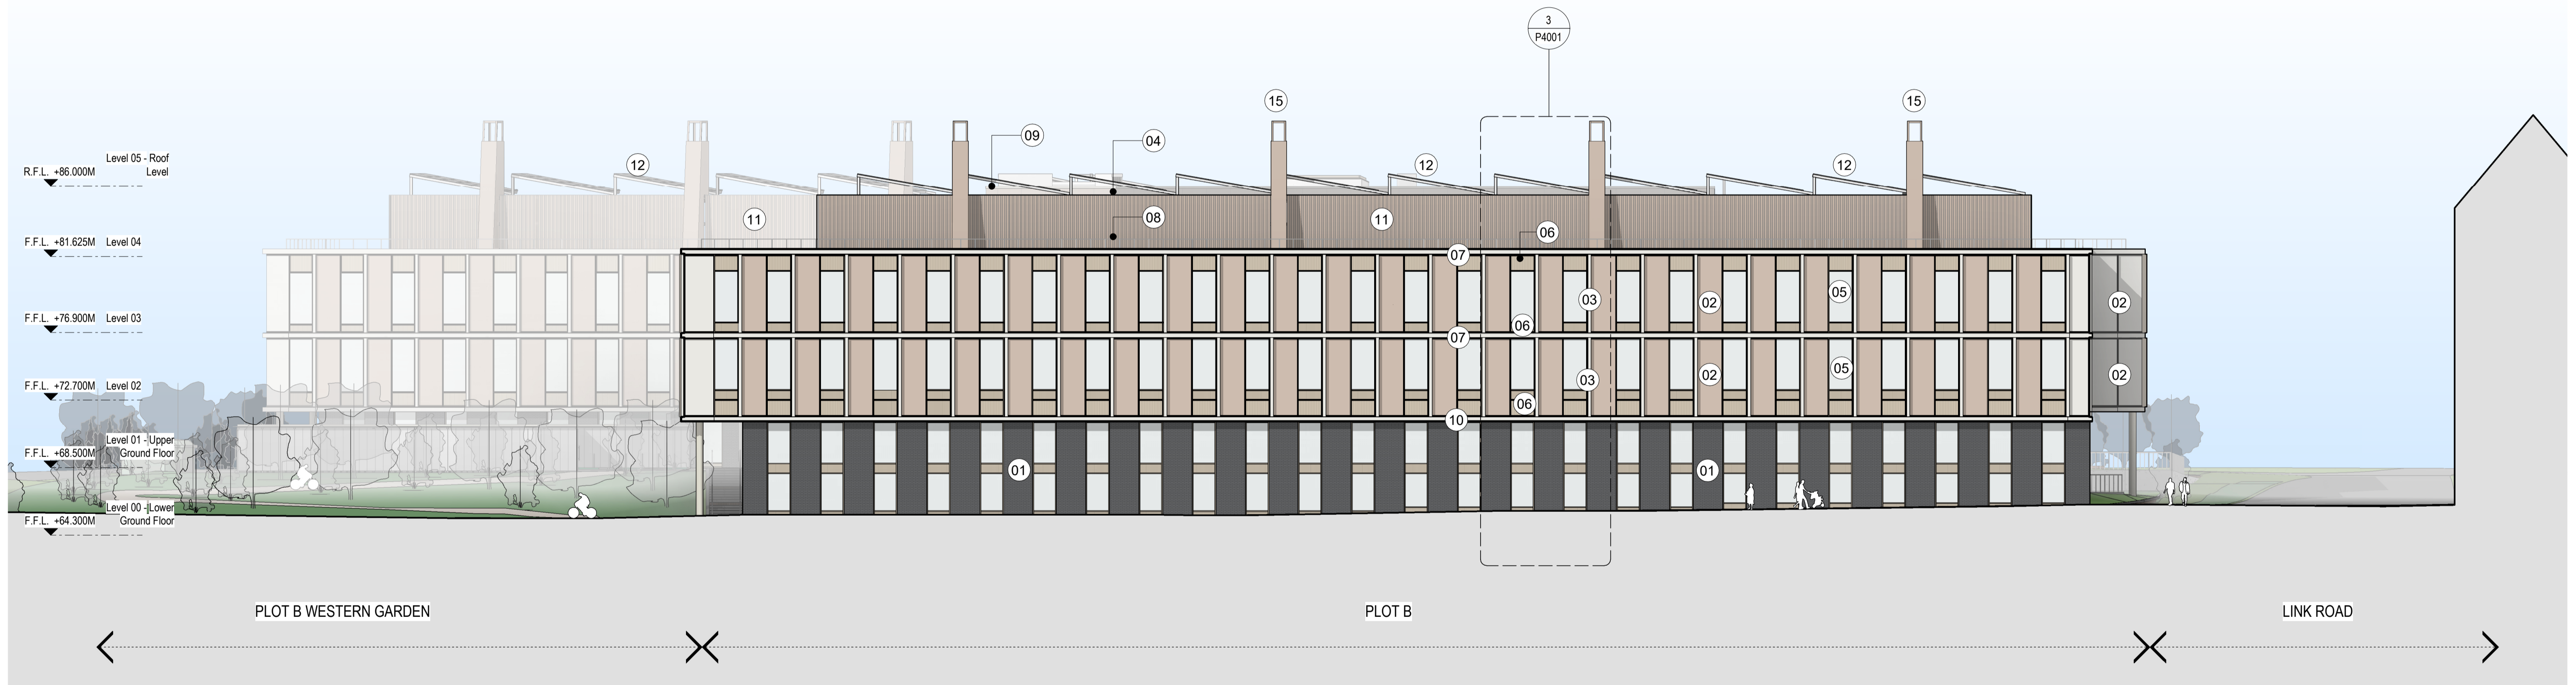


KEY

- 01 - Brickwork Cladding System
- 02 - Metal Cladding Panel
- 03 - Folded Metal Vertical Profile
- 04 - Metal Composite Paneling
- 05 - Double Glazed Window System
- 06 - Patterned Metal Spandrel Panel
- 07 - Folded Metal Horizontal Profile
- 08 - Perimeter Metal Guardrail
- 09 - Metal Roof Edge Coping
- 10 - Folded Metal Coping
- 11 - Vertical Metal Louvred Screen
- 12 - Photo-voltaic Panels
- 13 - Double Glazed Curtain Wall System
- 14 - Cantilevered Metal Canopy
- 15 - Metal Clad Fume Extract Chimney
- 16 - Perforated Aluminium Cladding
- 17 - Substations

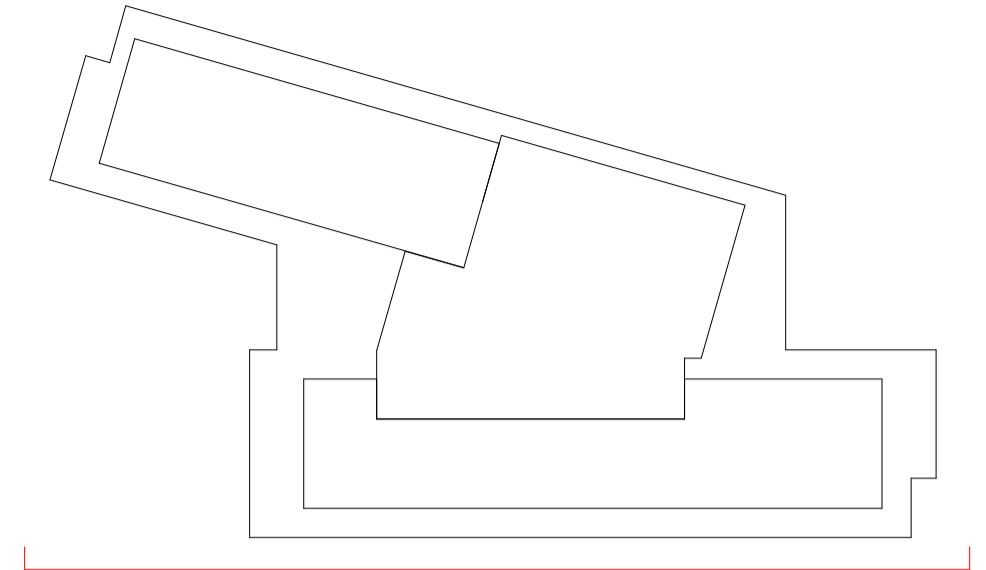

Rev	Date	Description	By	Checked
P02	22/02/24	SECTION 73 SUBMISSION	CG	NK
P01	03/03/23	ISSUED FOR PLANNING	MC	NK

Do not scale. Use figured dimensions only. All dimensions to be checked on site.  
 All drawings to be read in conjunction with the Architectural Specification.  
 All drawings to be read in conjunction with the Engineers' documentation.  
 Any discrepancies between Consultants' drawings to be reported to the Architect before any work commences.  
 The Contractor's attention is drawn to the Health & Safety matters that have been identified as being potentially hazardous in the Health & Safety Plan.  
 These items should not be considered as a complete and final list.  
 The work package Contractor's Health & Safety obligations apply to all construction operations.

Issue Status  
**PLANNING**

Client  
 Oxford North Ventures

**WilkinsonEyre**  
 Wilkinson Eyre Architects  
 33 Bowling Green Lane, London  
 EC1R 0BJ, United Kingdom  
 +44 (0) 20 7608 7900 T  
 +44 (0) 20 7608 7901 F  
 www.wilkinsoneyre.com

Project  
 Oxford North Plot B  
 Drawing Title  
 South East Elevation  
 Scale at A1  
 As indicated  
 Drawing and CAD File Number  
 01997 - WEA - XX - XX - DR - A - P2002  
 Rev  
 P02  
 © Wilkinson Eyre Architects Ltd