



KEY

- 01 - Brickwork Cladding System
- 02 - Metal Cladding Panel
- 03 - Folded Metal Vertical Profile
- 04 - Metal Composite Panelling
- 05 - Double Glazed Window System
- 06 - Patterned Metal Spandrel Panel
- 07 - Folded Metal Horizontal Profile
- 08 - Perimeter Metal Guardrail
- 09 - Metal Roof Edge Coping
- 10 - Folded Metal Coping
- 11 - Vertical Metal Louvred Screen
- 12 - Photo-voltaic Panels
- 13 - Double Glazed Curtain Wall System
- 14 - Cantilevered Metal Canopy
- 15 - Metal Clad Fume Extract Chimney
- 16 - Perforated Aluminium Cladding
- 17 - Substations

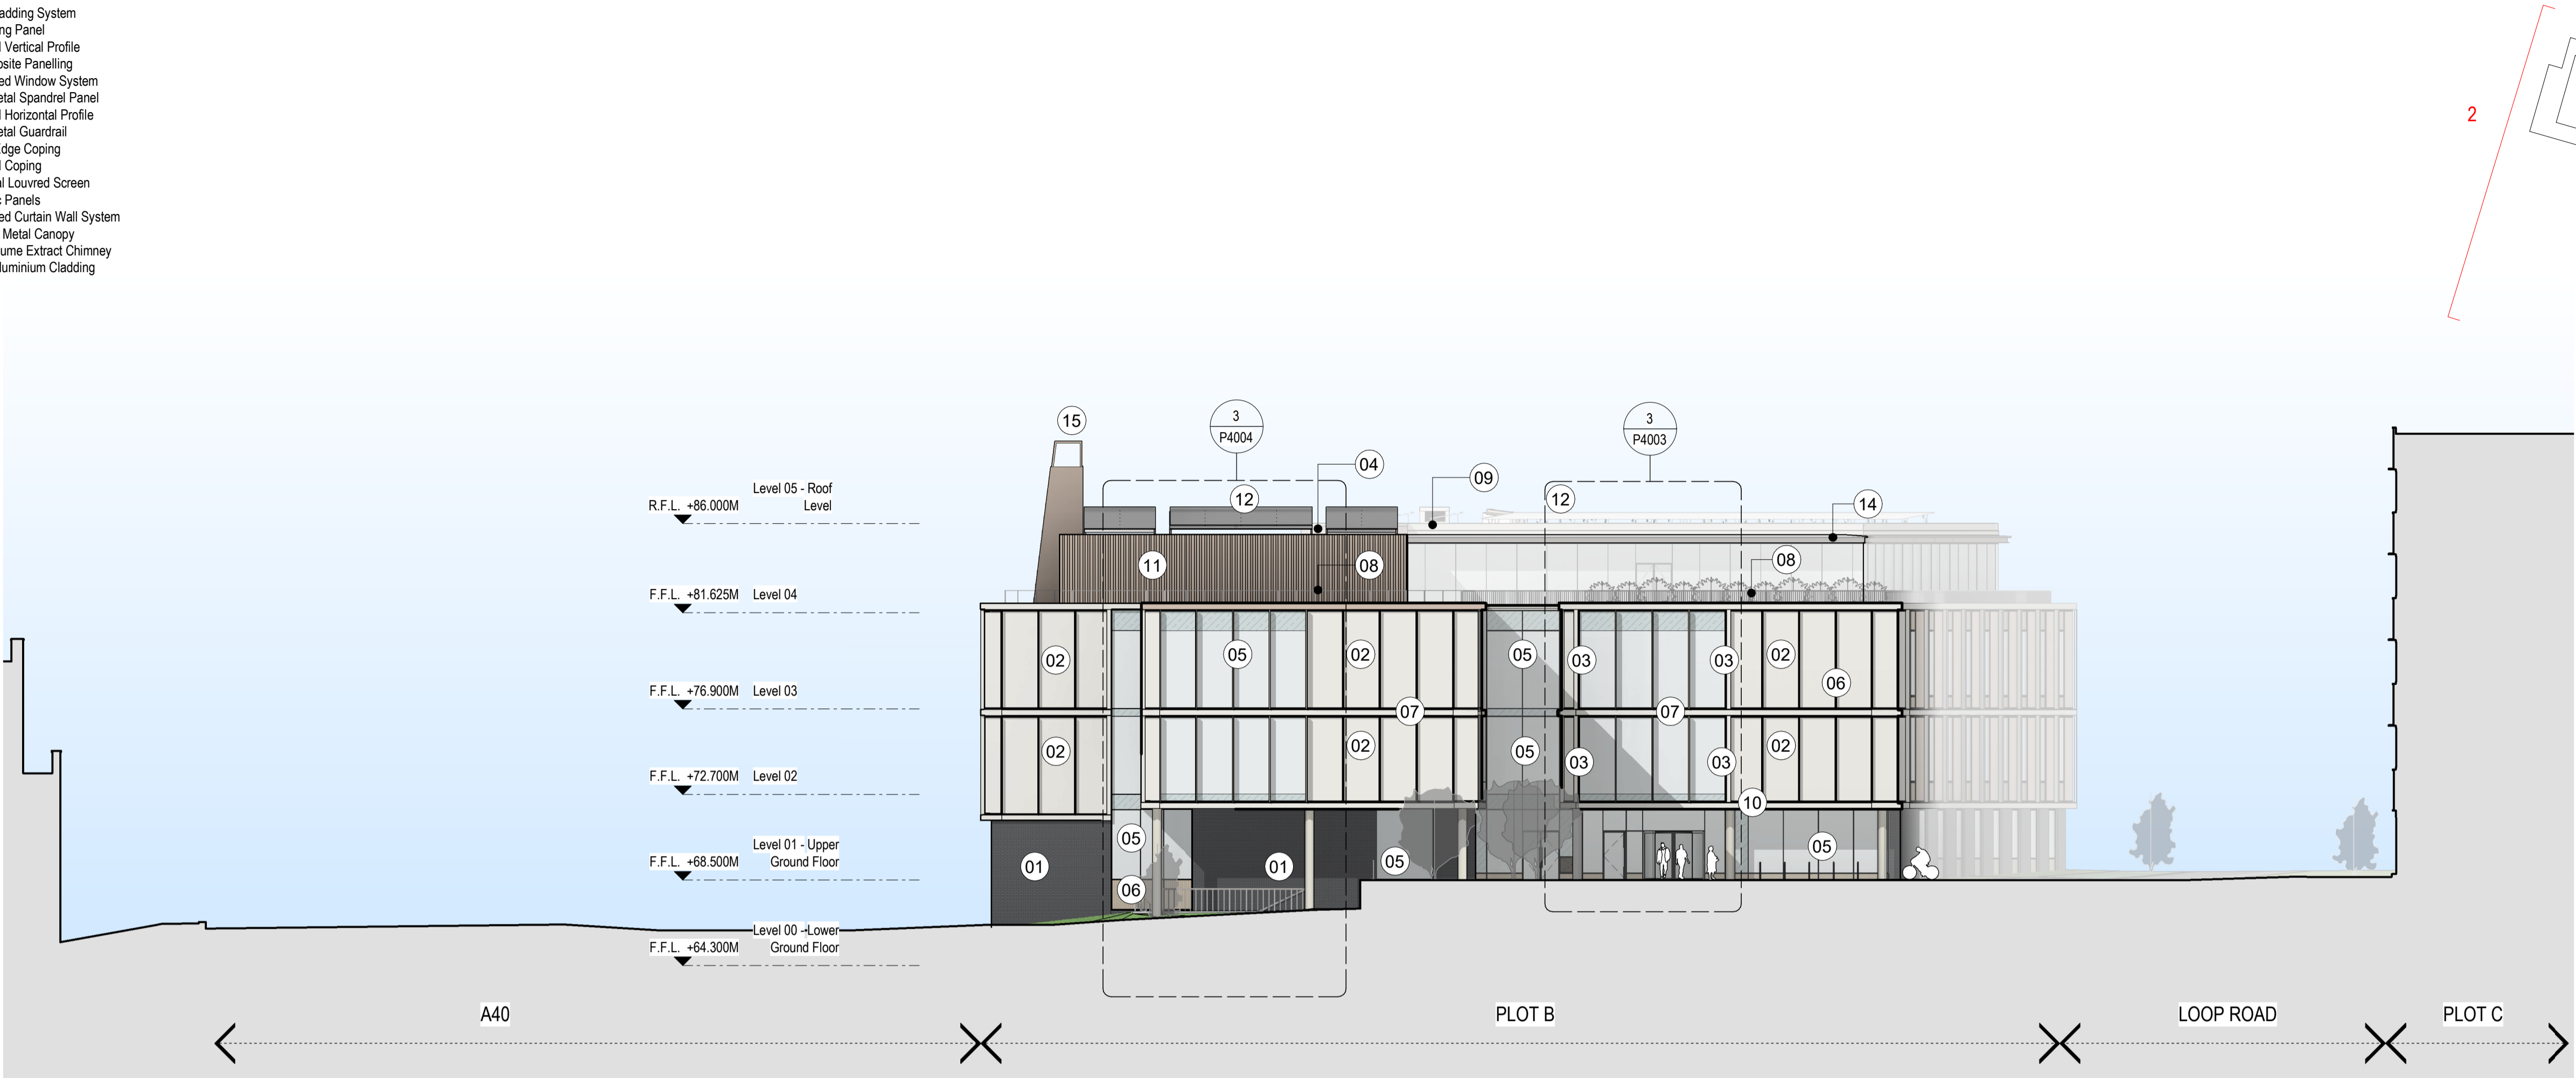

1 East Elevation  
1 : 200

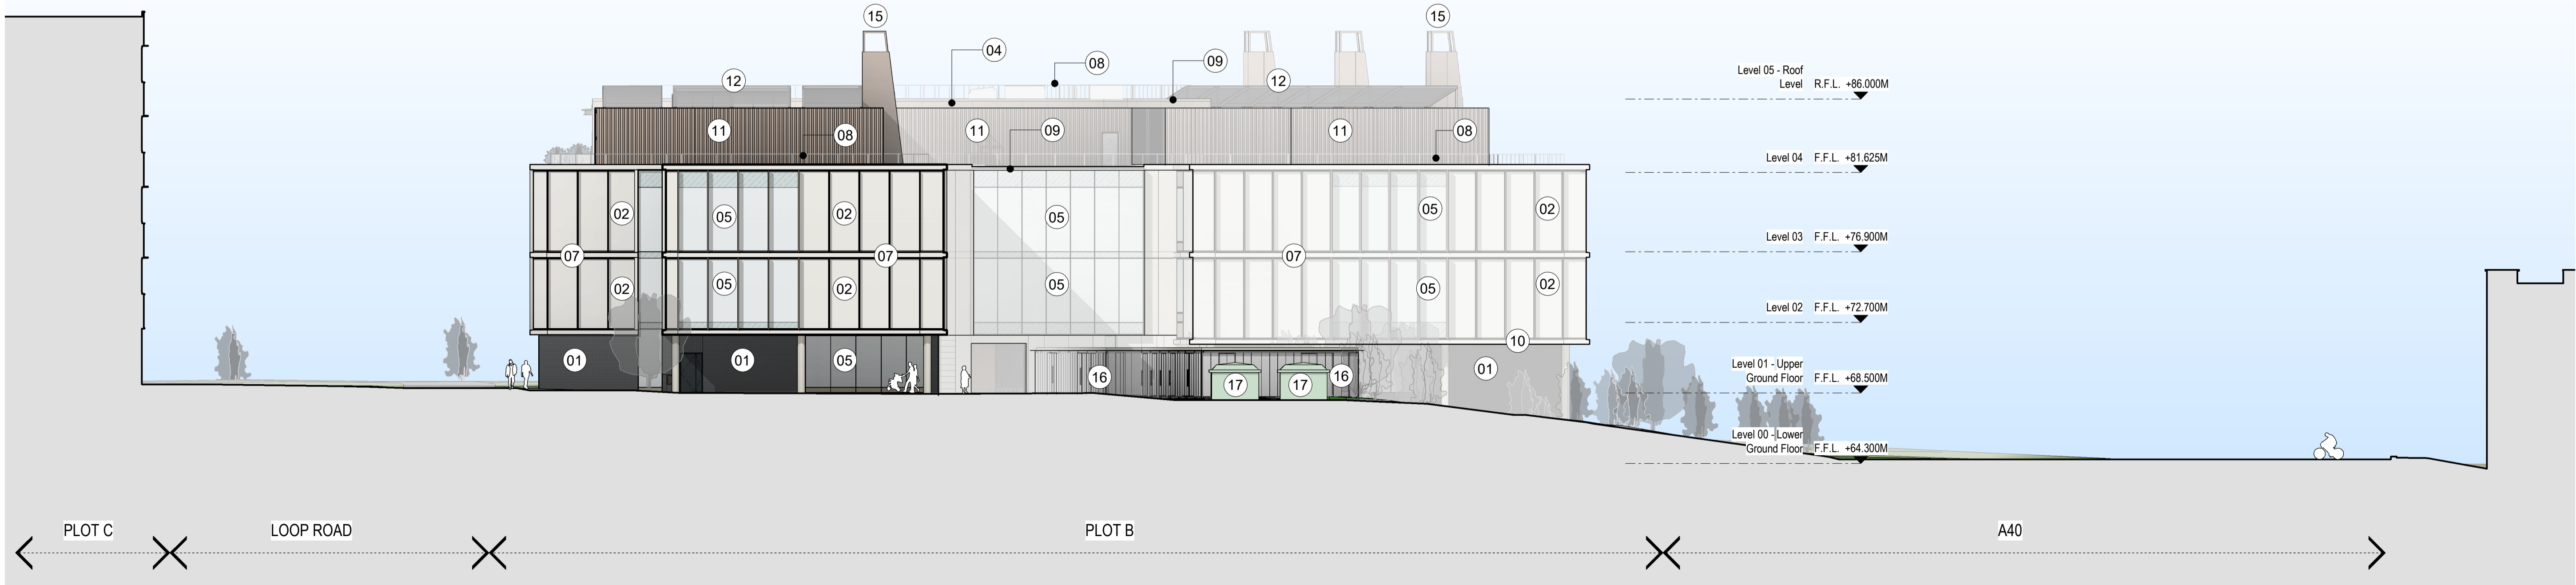

2 West Elevation  
1 : 200

Rev	Date	Description	By	Checked
P03	22/02/24	SECTION 73 SUBMISSION	CG	NK
P02	16/06/23	PLANNING ADDENDUM	MC	NK
P01	03/03/23	ISSUED FOR PLANNING	MC	NK

Do not scale. Use figured dimensions only. All dimensions to be checked on site.

All drawings to be read in conjunction with the Architectural Specification.

All drawings to be read in conjunction with the Engineers' documentation.

Any discrepancies between Consultants' drawings to be reported to the Architect before any work commences.

The Contractor's attention is drawn to the Health & Safety matters that have been identified as being potentially hazardous in the Health & Safety Plan.

These items should not be considered as a complete and final list.

The work package Contractor's Health & Safety obligations apply to all construction operations.

Issue Status

PLANNING

Client

Oxford North Ventures

WilkinsonEyre

Wilkinson Eyre Architects  
33 Bowling Green Lane, London  
EC1R 0BJ, United Kingdom

+44 (0) 20 7608 7900 T  
+44 (0) 20 7608 7901 F  
www.wilkinsonseyre.com

Project

Oxford North Plot B

Drawing Title

East & West Elevation

Scale at A1

As indicated

Drawing and CAD File Number

01997 - WEA - XX - XX - DR - A - P2003

Rev

P03