

0 1 2 3 4 5 10

SCALE BAR 1:100




2A Collinwood Close


1A Collinwood Close



EXISTING REAR ELEVATION

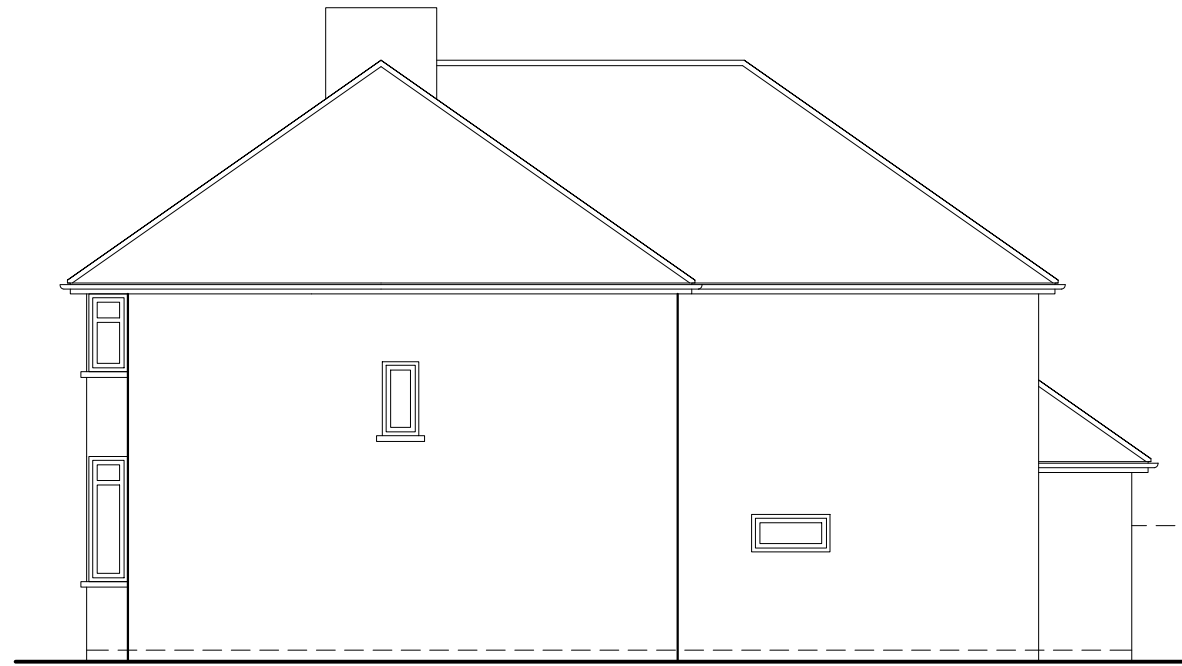

EXISTING SIDE ELEVATION

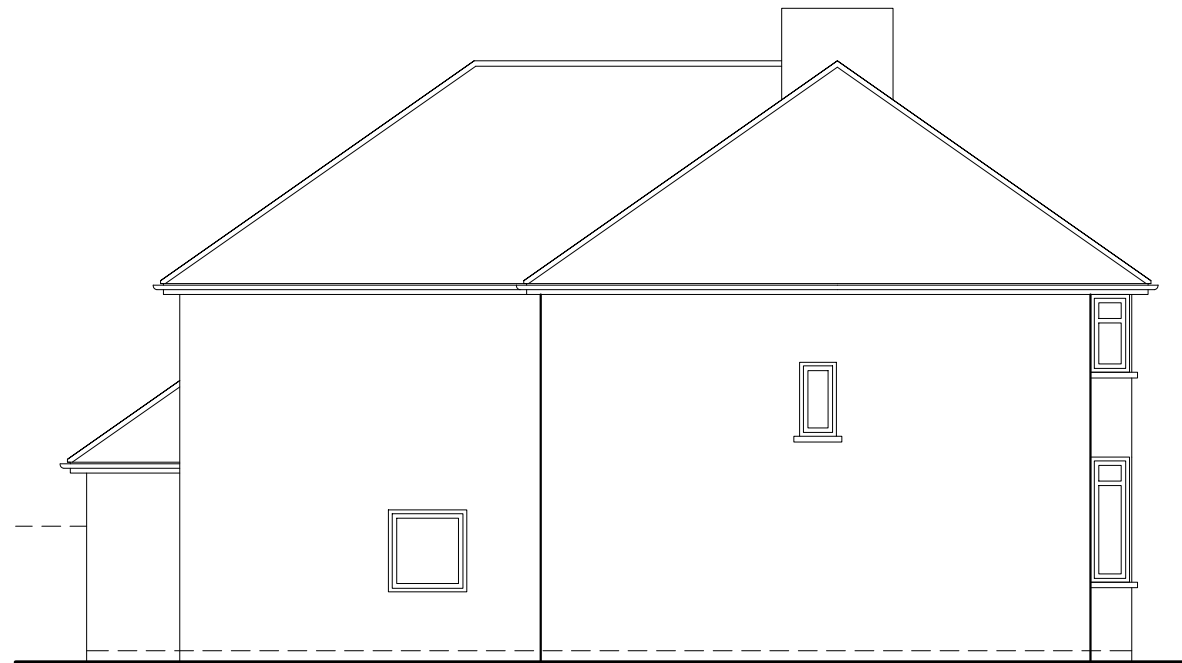

EXISTING SIDE ELEVATION

This drawing is copyright of Nash Design, reproduction is only to take place with written authority.

Job Title: 1A+2A Collinwood Close, Risinghurst, OX3 8HS

Drawing Title: EXISTING Ground Floor Flat Elevations

Drawing No.: 141_EE002_01

Date: March 2024

Scale: 1:100@A3