


SCALE BAR 1:100



2A Collinwood Close

1A Collinwood Close

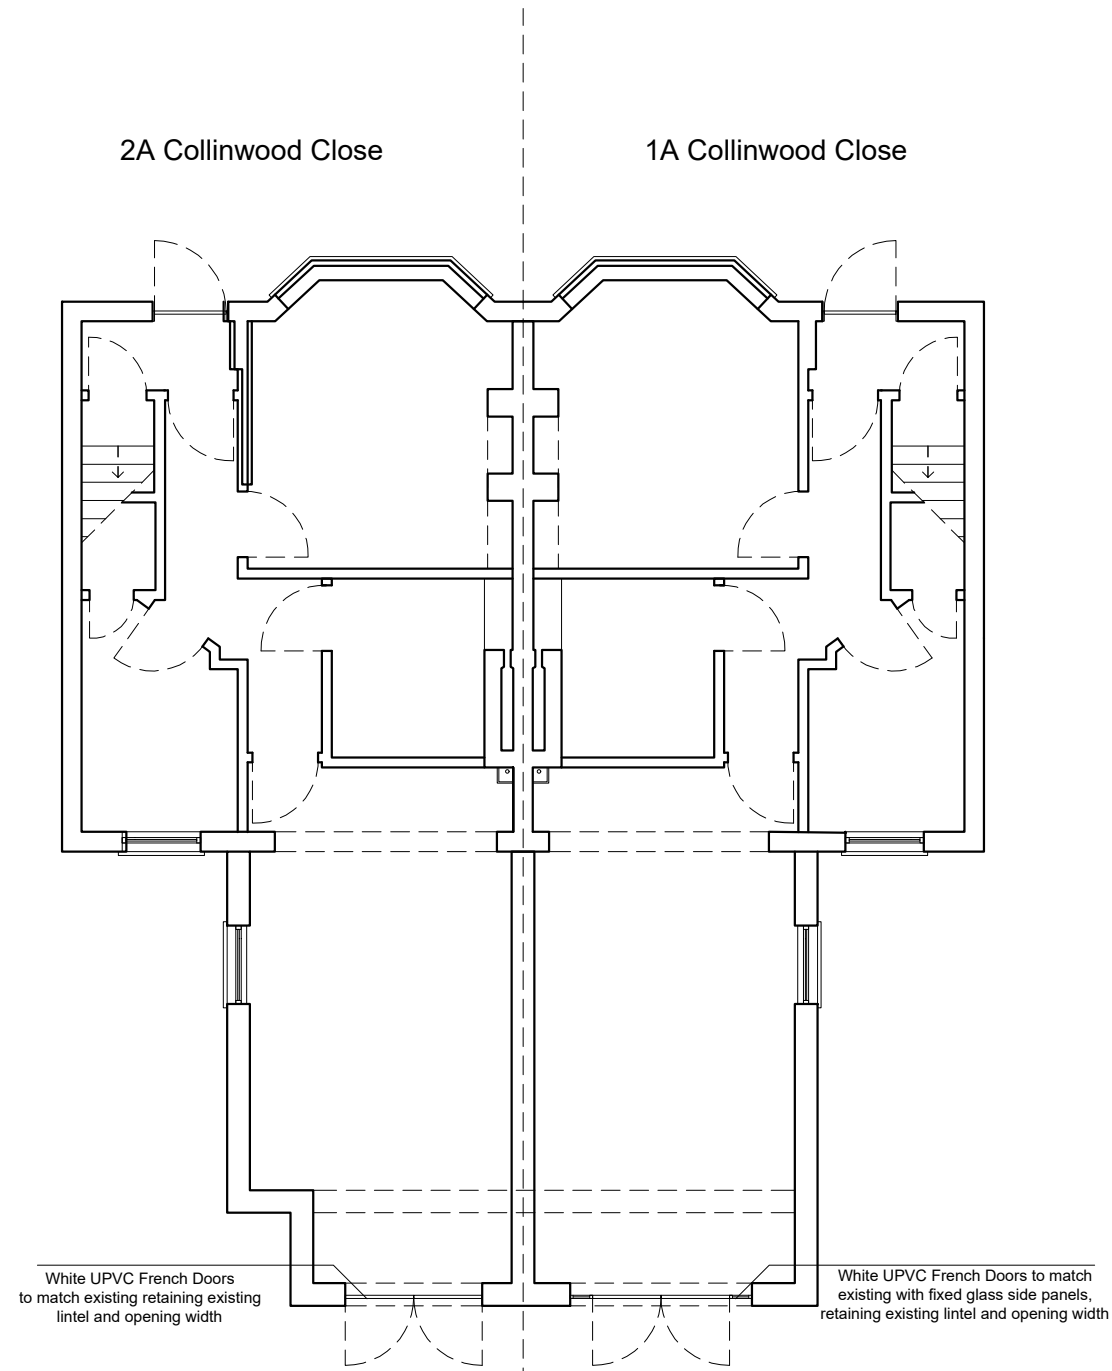

White UPVC French Doors to match existing retaining existing lintel and opening width

White UPVC French Doors to match existing with fixed glass side panels, retaining existing lintel and opening width

PROPOSED GROUND FLOOR PLAN

This drawing is copyright of Nash Design, reproduction is only to take place with written authority.

Job Title: 1A+2A Collinwood Close, Risinghurst, OX3 8HS

Drawing Title: PROPOSED Ground Floor Flat Plan

Drawing No.: 141_PP003_01

Date: March 2024

Scale: 1:100@A3