


SCALE BAR 1:100



2A Collinwood Close

1A Collinwood Close

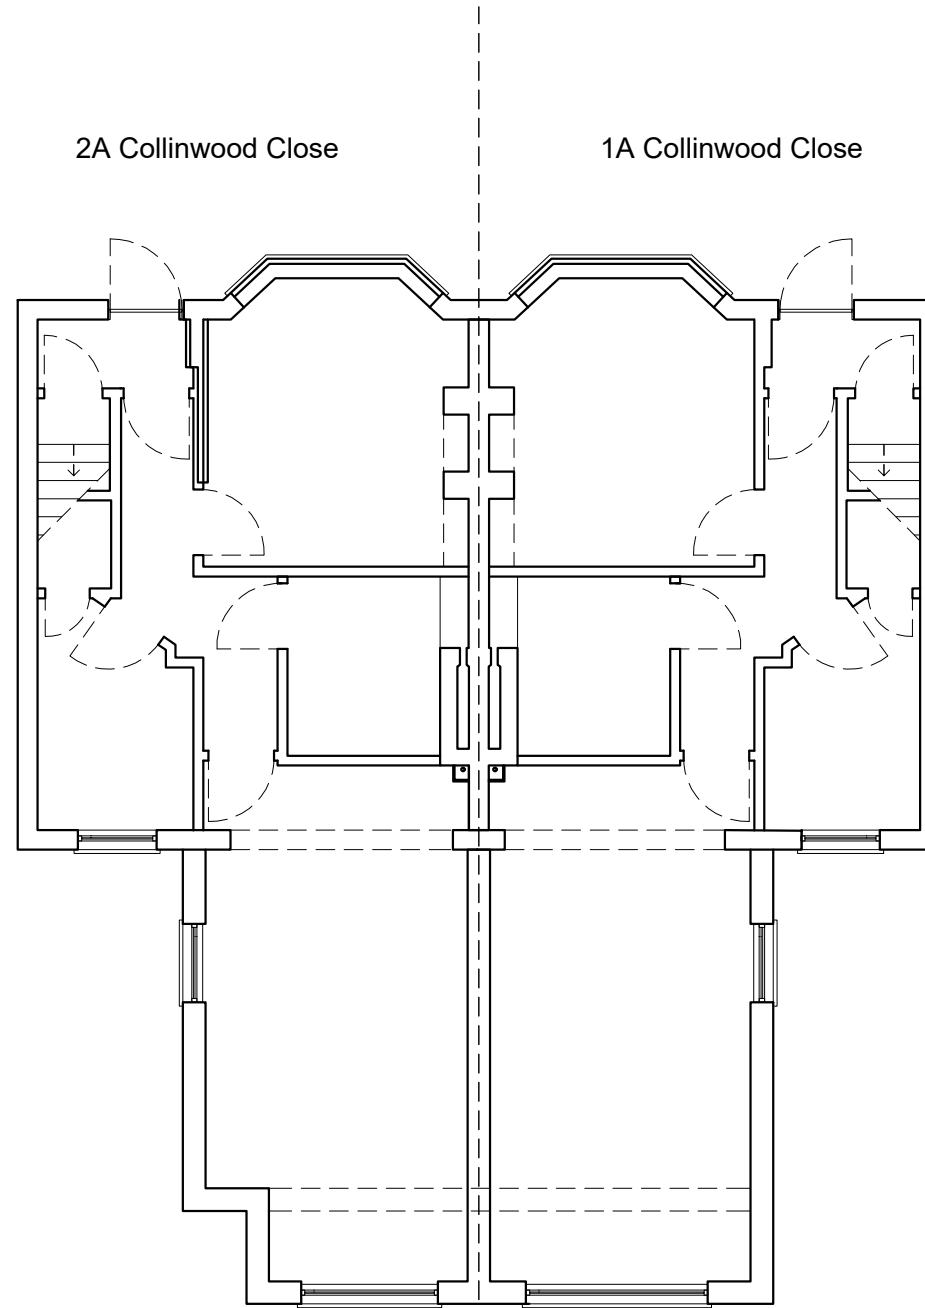

EXISTING GROUND FLOOR PLAN

This drawing is copyright of Nash Design, reproduction is only to take place with written authority.

Job Title: 1A+2A Collinwood Close, Risinghurst, OX3 8HS

Drawing Title: EXISTING Ground Floor Flat Plan

Drawing No.: 141_EP001_01

Date: March 2024

Scale: 1:100@A3