


0 1 2 3 4 5 10

SCALE BAR 1:100




2A Collinwood Close

1A Collinwood Close

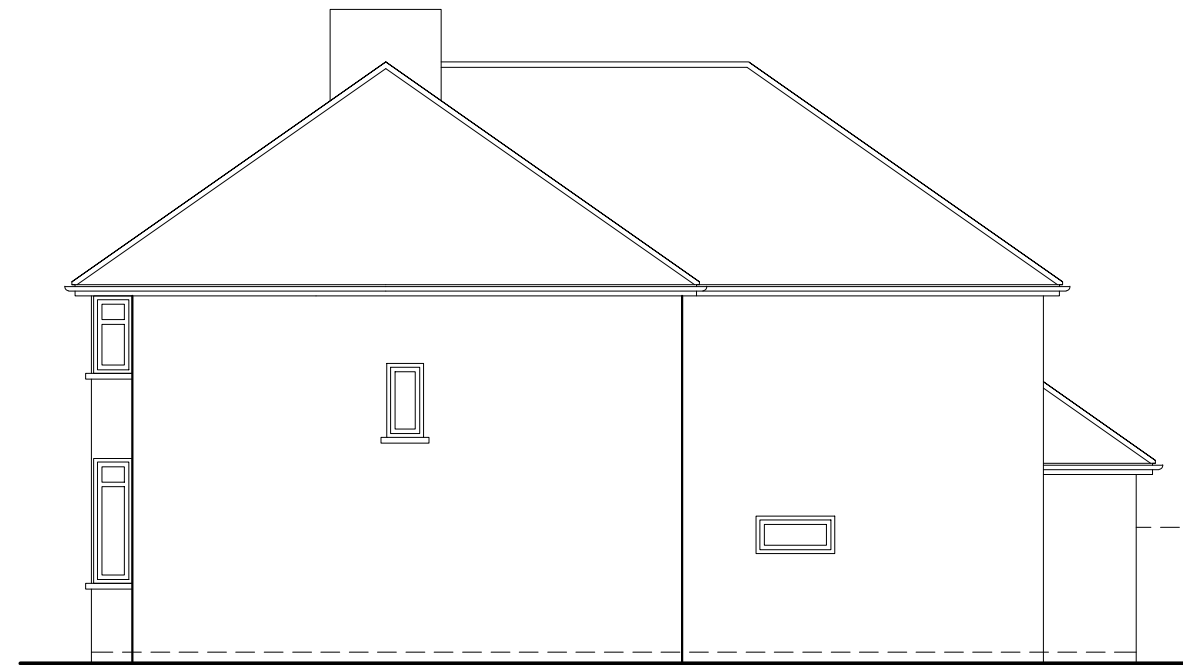

PROPOSED SIDE ELEVATION (no change)

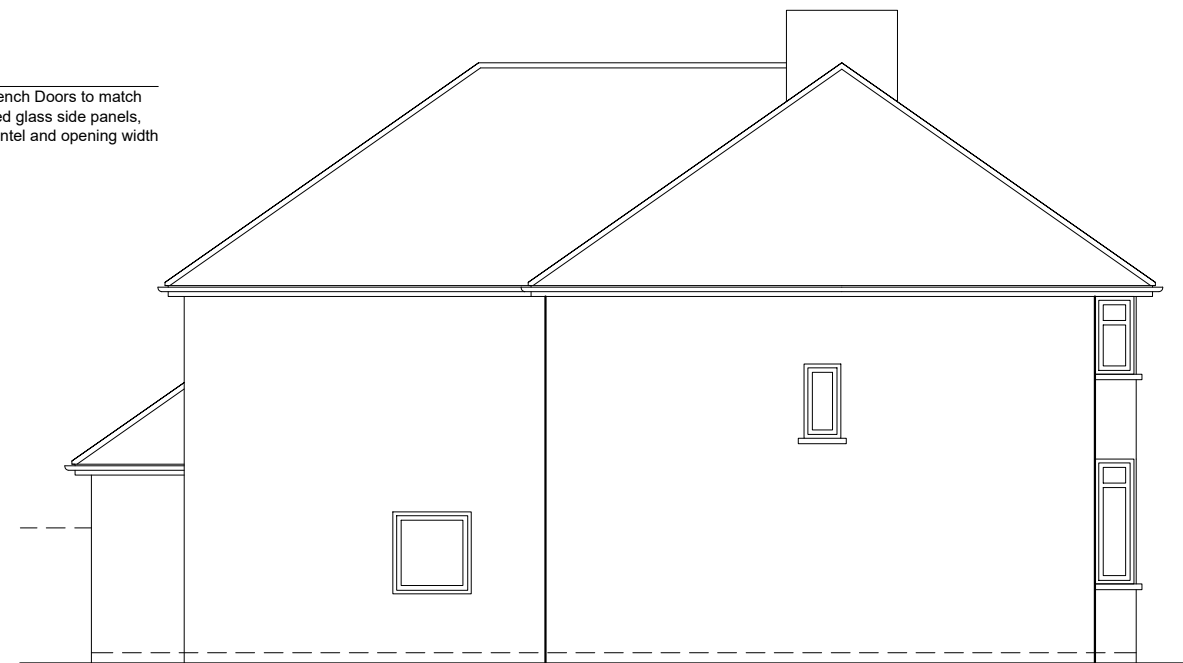

PROPOSED SIDE ELEVATION (no change)



PROPOSED REAR ELEVATION

This drawing is copyright of Nash Design, reproduction is only to take place with written authority.

Job Title: 1A+2A Collinwood Close, Risinghurst, OX3 8HS

Drawing Title: PROPOSED Ground Floor Flat Elevations

Drawing No.: 141_PE004_01

Date: March 2024

Scale: 1:100@A3