


**Garden Plan, Existing**  
1 : 100



**Garden Plan, Proposed**  
1 : 100

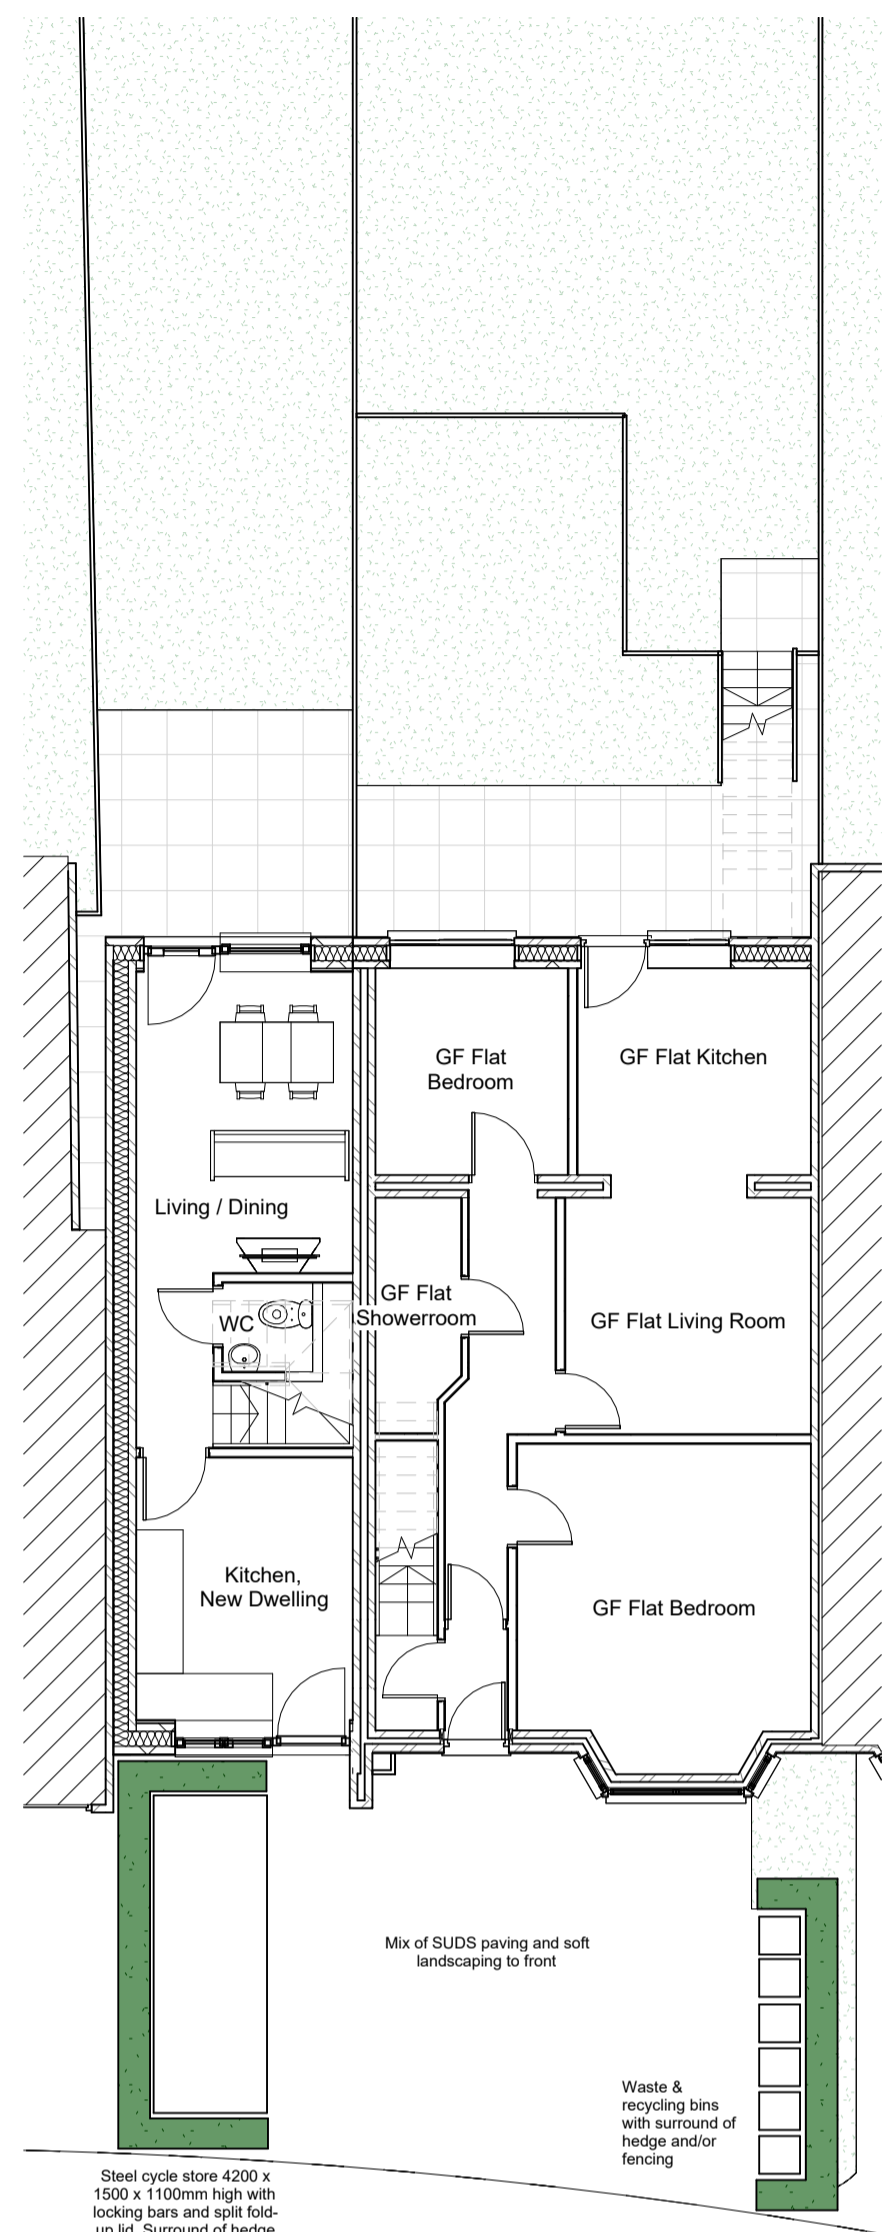


**Street Rear Elevation, Existing**  
1 : 100



**Street Rear Elevation, Proposed**  
1 : 100



**Rear Elevation, Approved**  
1 : 100

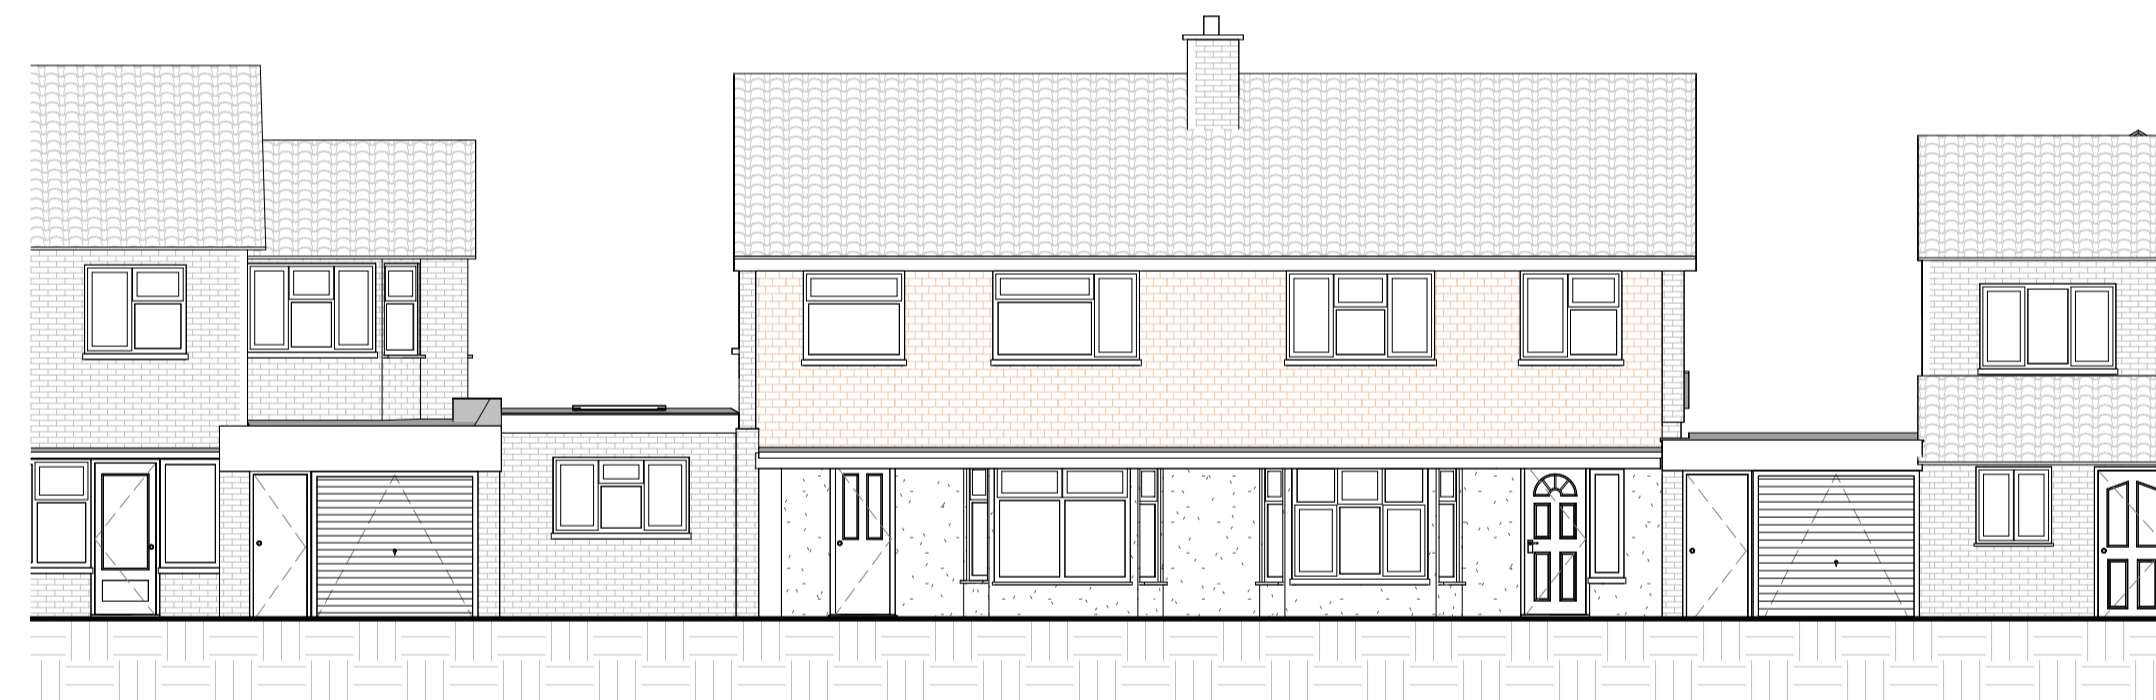

**Street Front Elevation, Existing**  
1 : 100



**Street Front Elevation, Proposed**  
1 : 100



**Front Elevation, Approved**  
1 : 100

B 25.03.2024 Paper-scale bar removed at request of Oxford City Council planning dept.  
A 19.03.2024 First issue

**HESS-KINCAID-LEACH** Architects

West Wales Office  
Y Glyn  
Llanddewi Brefi  
Ceredigion, SY25 6RL  
w: www.hesskincaidleach.co.uk

Oxford Office  
39 Radcliffe Road  
Oxford OX4 4BX  
T/Fax: 01865 249691  
pleach@hesskincaidleach.co.uk  
w: www.hesskincaidleach.co.uk

DRAWING TITLE	Street Elevations, Garden Plans		
PROJECT TITLE	5 Moody Road Oxford		
CLIENT	Kaniz Properties Limited		
DRAWN BY	TM	SCALE	1 : 100
REVIEWED BY	TM	DRAWING NO	L005
DATE CREATED	19.03.2024	REVISION	B

**A1**

Original Sheet Size

