


THE CONTRACTOR IS RESPONSIBLE FOR CHECKING ALL DIMENSIONS ON SITE. ANY DISCREPANCY SHOULD BE REPORTED TO THE CONSULTANT PRIOR TO COMMENCEMENT OF ANY WORKS.  
IT IS THE CONTRACTOR'S RESPONSIBILITY TO DETERMINE THE LOCATION OF ALL UNDERGROUND SERVICES.  
THIS DRAWING IS COPYRIGHT AND IS NOT TO BE REPRODUCED WITHOUT WRITTEN CONSENT OF THE PARTNERSHIP.  
ALL DIMENSIONS ARE GIVEN WITH BEST INTEND BASED ON SURVEY INFORMATION. SITE DIMENSIONS NEED TO BE TAKEN PRIOR TO FINALIZING ANY INTERIOR DESIGN OR MANUFACTURER CONSTRUCTION.  
ALL LEVELS ARE INDICATIVE AND MUST BE CONFIRMED ON SITE PRIOR TO THE COMMENCEMENT OF WORK.  
REFER TO STRUCTURAL ENGINEER'S DRAWINGS FOR DETAILS AND PADSTONES.

0 1 2 3 4 5 6 7 8 9 10 15  
1:100 Scale Bar. Units: Metres

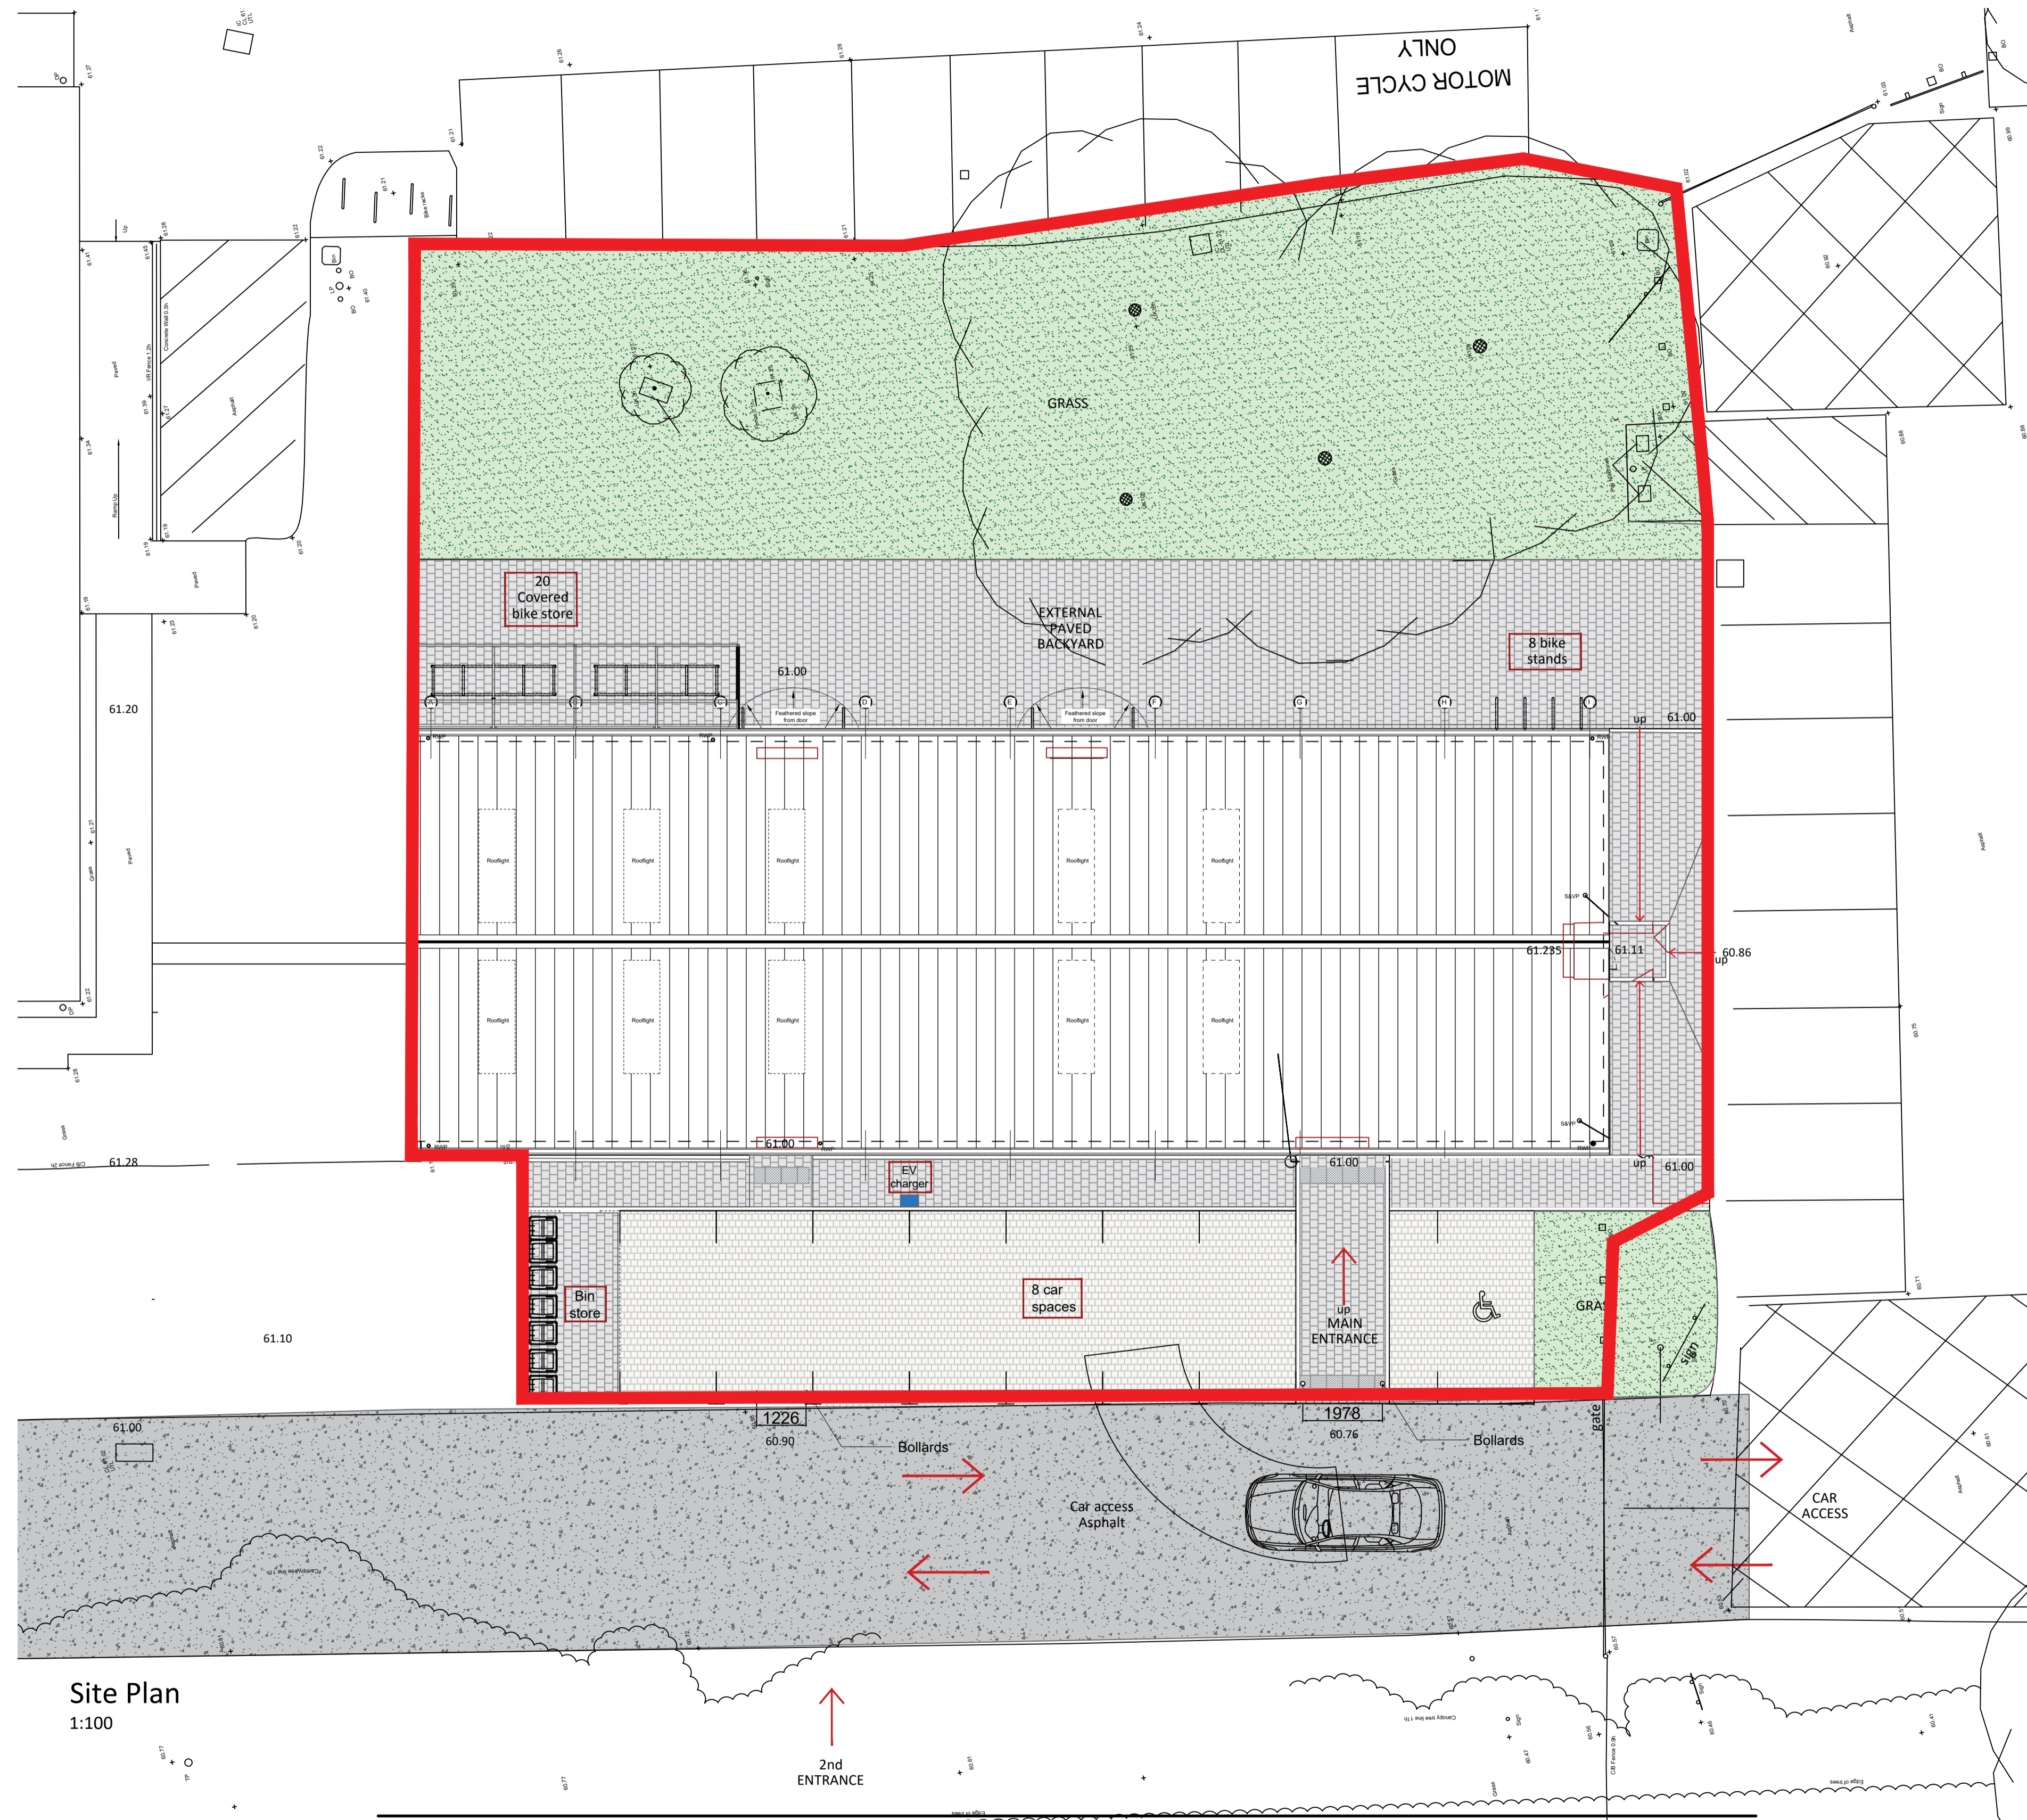

Site Plan  
1:100

G - Bin and Red Line amend	Mar '24
F - Red Line and bike stores	Mar '24
E - red line and external layout	Mar '24
D - landscape and accesses	Mar '24
C - Add Scale Bar.	15/01/24
REVISION	DATE

PROJECT:  
Community and Spiritual Centre  
Court place Farm, Marston

CLIENT:  
Paul Harris

DRAWING:  
Site Plan

DRAWING NUMBER:  
5550/43/G

SCALE @ ALL  
1:100

DATE  
05/12/23

DRAWN  
MM

CHECKED  
BDR



Brickells Barn  
32 Lime Avenue  
Eyton  
Daventry  
Northamptonshire NN11 3PG  
t: (01327) 260585 f: (01327) 262353  
enquiries@rogercoy.co.uk  
Roger Coy Partnership Ltd Reg.No. 8569981