
Scale 1:100

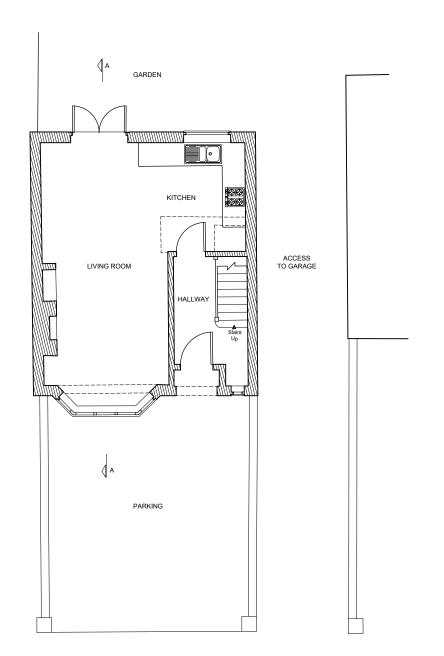

10m

BEDROOM

FIRST FLOOR PLAN

GROUND FLOOR PLAN

Rev	Date	Description	Drn By	
-	-	-	-	
-	-	-	-	
-	-	-	-	

commences.

3. Any structural work where mentioned on the drawing is subject to a qualified structural and civil engineer calculation before building work commences.

4. All drawings marked preliminary or planning are not to be built or manufactured from.

5. If any discrepancies are found in the drawings these are to be brought to the attention of Kennet Design for rectification.

6. Boundary line indicative only. Exact location must be determined on site before building work commences.

Drawing Title:
Existing Plans

Project & Drawing Number: Drawing.Number. 41CR\_D-02 1:100 A3

Oxford House 12 - 20 Oxford Street Newbury, RG14 1JB info@kennetdesign.co.uk www.kennetdesign.co.uk

JAN '24

