



1 The Stone Barn East Elevation Proposed
1:50

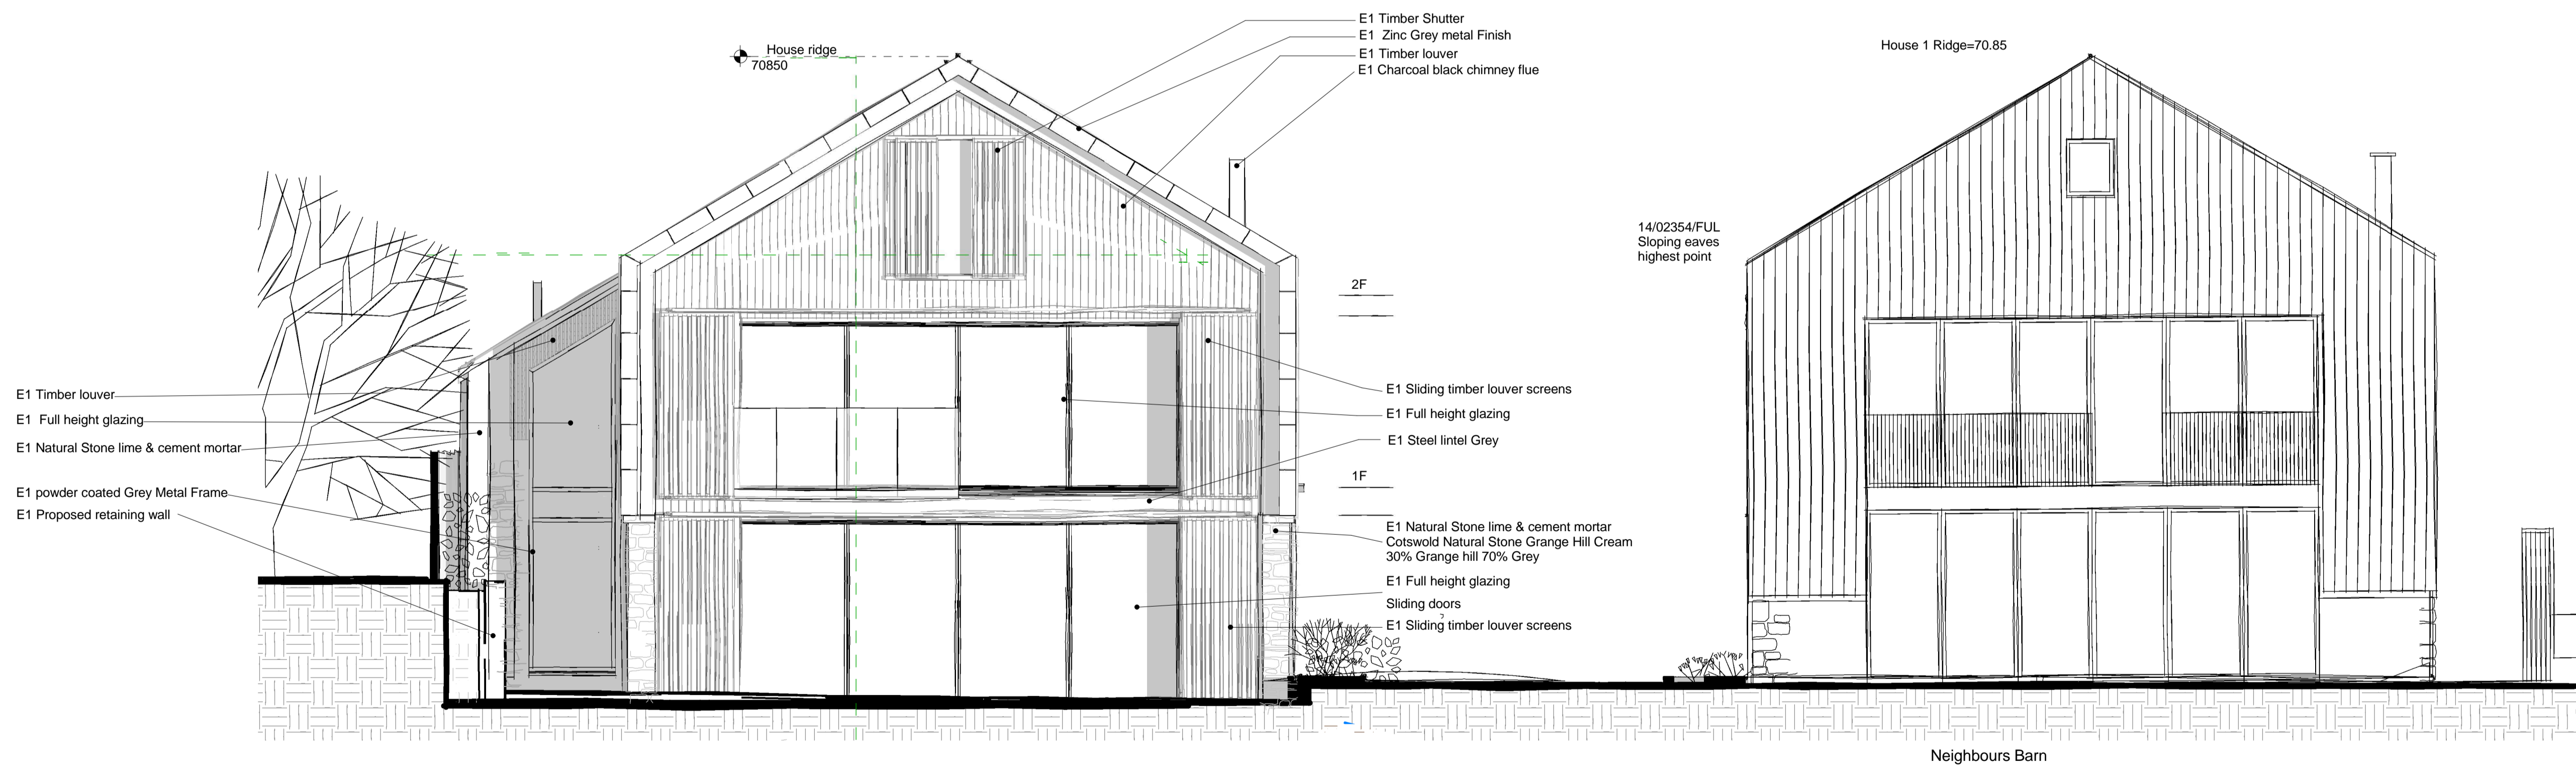


4 The Stone Barn West Elevation Proposed
1:50

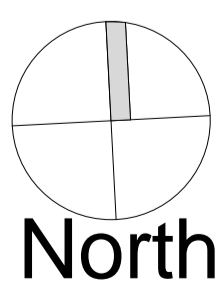

Drawing Title: Proposed Elevation West and East
Date : 01/03/24
Scale@A1: 1:50 @ A3: 1:100
Drawing No: PL 006

If any discrepancies are found in the drawing these are to be brought to the attention of the Architect. Not for construction. All dimensions are approximate. All areas and quantities to be checked by a Quantity Surveyor. Indicative structural support to be determined by structural engineer.

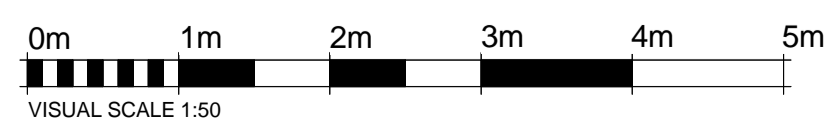

Stone Barn Colthorn Farm
idrawdesign.art
All reproduction, copyright & intellectual property rights reserved © 2024
PLANNING ONLY

Rev No	Revision Description	Date
1	00 First issue	01.03.24