




① L02 floor plan  
1:50

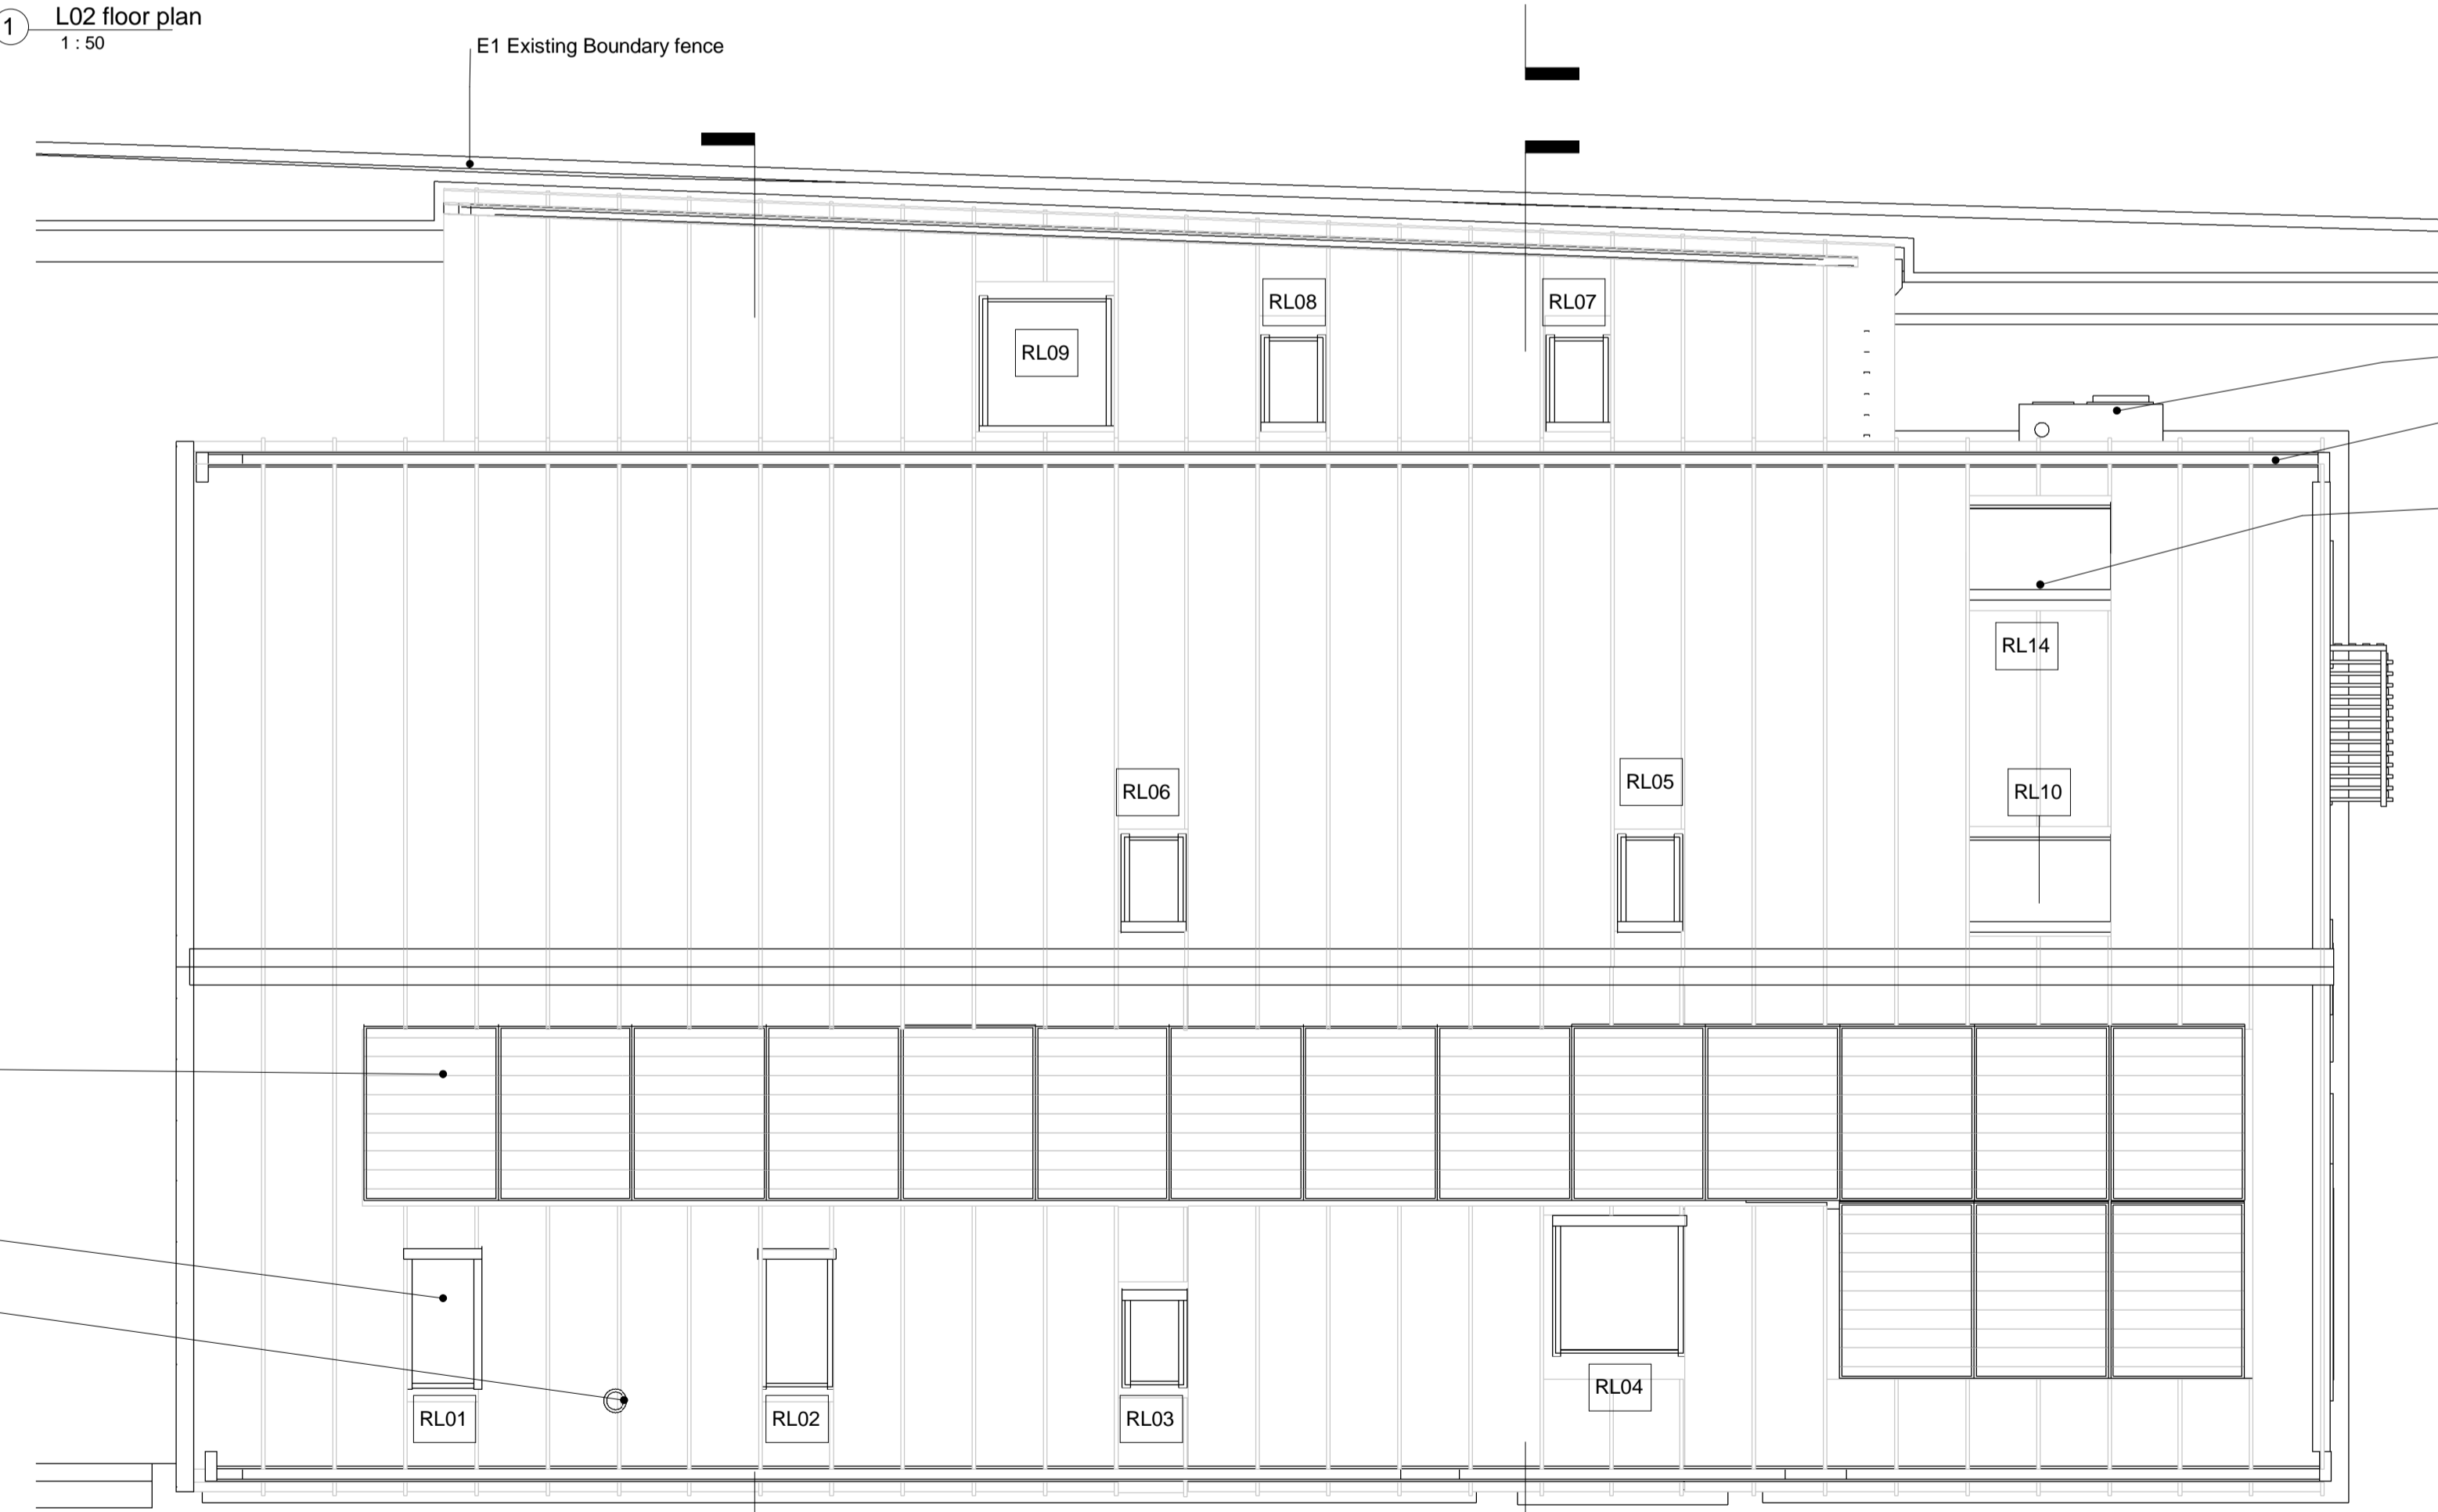

② R1 Plan  
1:50

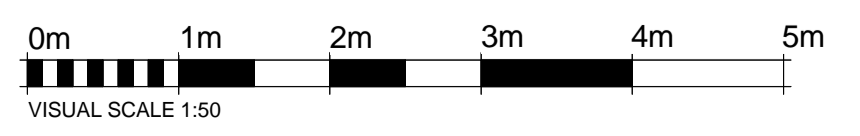

Rev No	Revision Description	Date
1	00 First issue	01.03.24

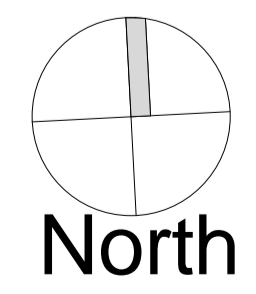

Drawing Title: F2 and R1  
Date : 01/03/24  
Scale@A1: 1:50 @ A3:1:100  
Drawing No: PL 005

If any discrepancies are found in the drawing these are to be brought to the attention of the Architect. Not for construction. All dimensions are approximate  
All areas and quantities to be checked by a Quantity Surveyor.  
Indicative structural support to be determined by structural engineer.