




1 The Stone Barn South Elevation Proposed
1:50

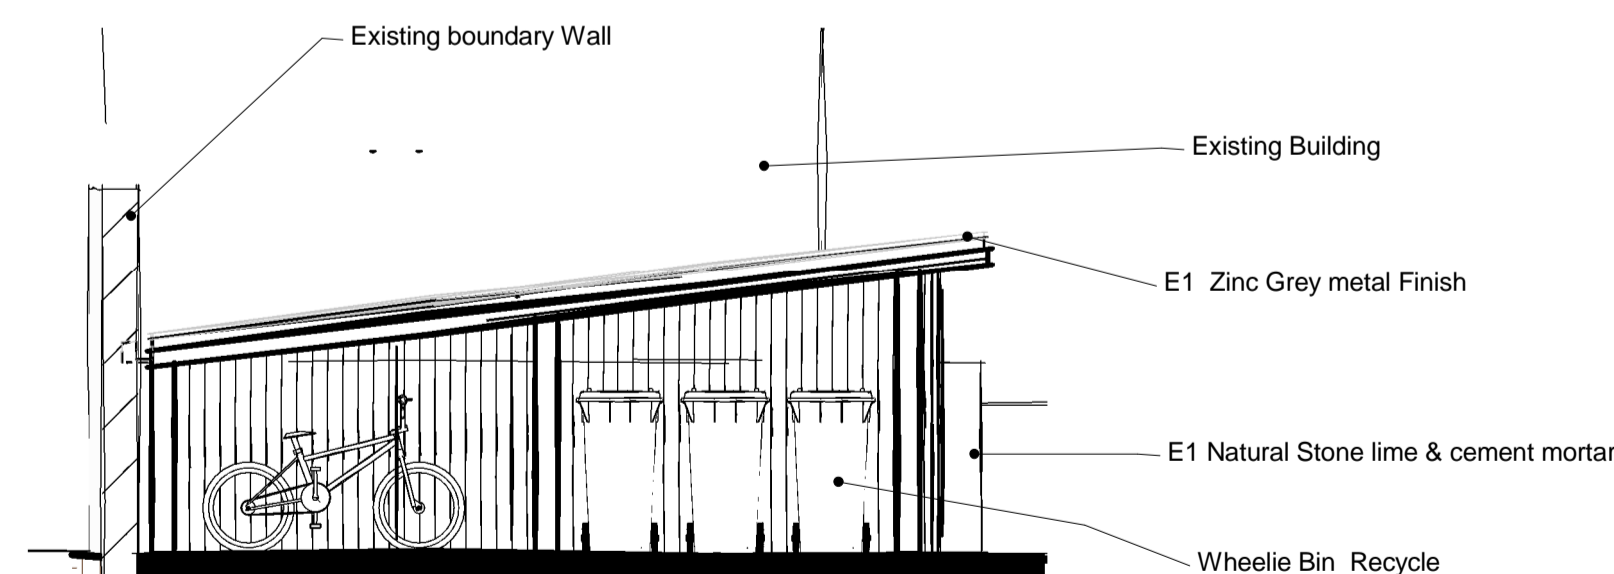

3 Section of Bike and Bin Store
1:50

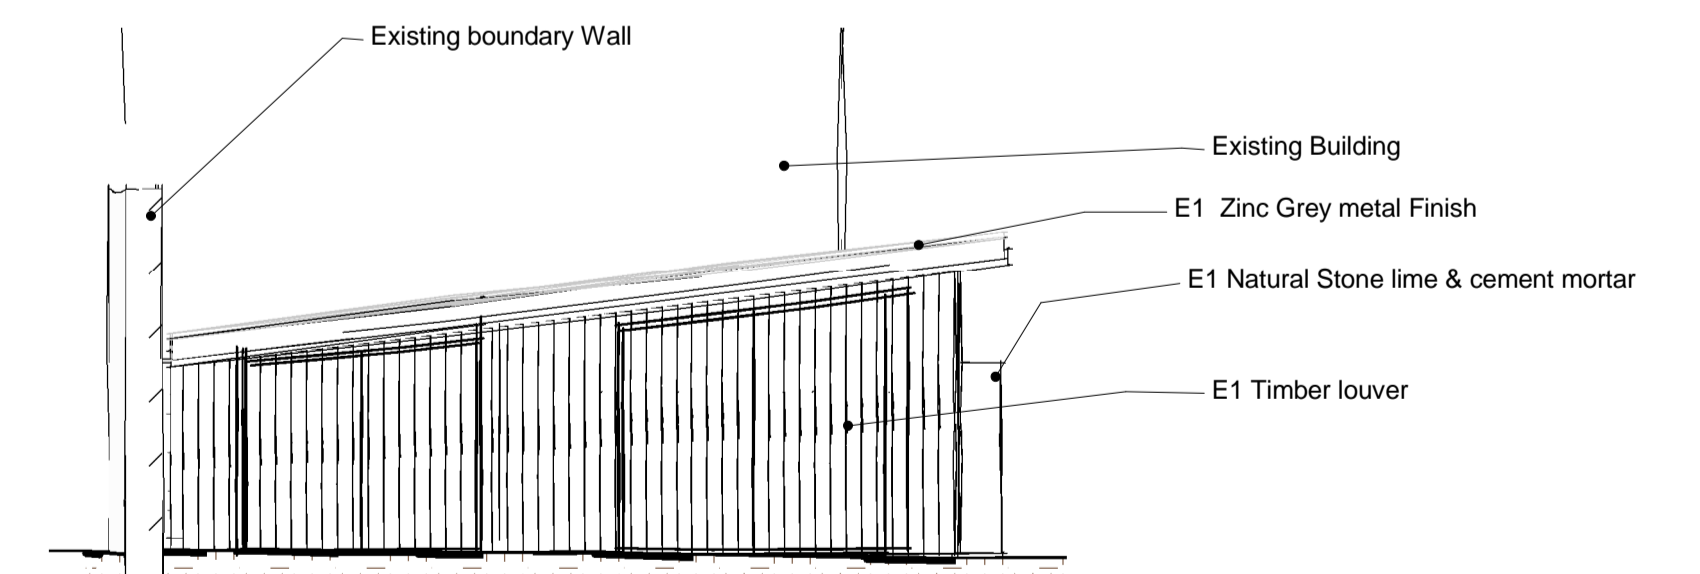


2 Elevation of Bike and Bin Store
1:50

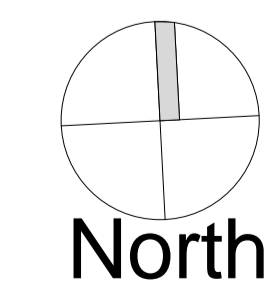

Drawing Title: Proposed Elevation south
Date : 01/03/24
Scale@A1: 1:50 @ A3:1:100
Drawing No: PL 007

If any discrepancies are found in the drawing these are to be brought to the attention of the Architect. Not for construction. All dimensions are approximate. All areas and quantities to be checked by a Quantity Surveyor. Indicative structural support to be determined by structural engineer.

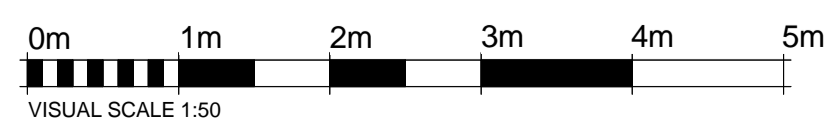

Stone Barn Colthorn Farm
idrawdesign.art
All reproduction, copyright & intellectual property rights reserved © 2024
PLANNING ONLY

Rev No	Revision Description	Date
1	00 First issue	01.03.24