

SITE PLAN - EXISTING



SCALE 1:2500

PROJECT	UYS Oxford Garsington Rd OX4 2BW	CLIENT	CHARTERHOUSE
DRAWING	Site Plan Existing	DRAWING NO.	0100
DATE	16.02.24	SCALE	1:2500 @ A1
		DRAWN	EJB
		CHECKED	TH

PLANNING			
NOTE: The level of information in this drawing is issued for PLANNING only. The information shown should not be used for any other purpose (such as building regulations, costing or construction) unless permission is expressly given by client/contractor. To be read in conjunction with Civil and Structural and MEP information. Rights for party wall and rights of light lies with the client. A specialist measured survey has not been carried out on the site. All dimensions should be checked on site. Illustrated material subject to copyright.			

REVISIONS			
Rev.	Author	Date	Description
-	-	-	-

Key:
 Site Pertaining to Application

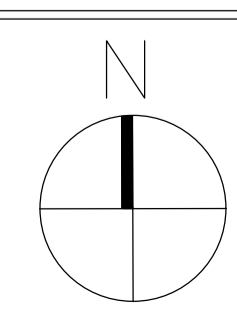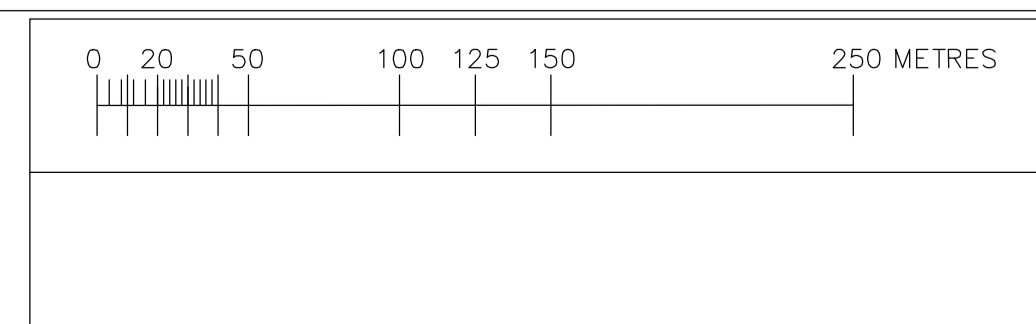

Cryer & Coe architects

10 - 12 Gloucester Rd,
 Third Floor,
 Bristol,
 BS7 8AE
 Tel: 01173 634033
 hello@cryerandcoe.co.uk
 www.cryerandcoe.co.uk