






**Elevation 15**  
Staircase 8 south elevation  
1:100@A1

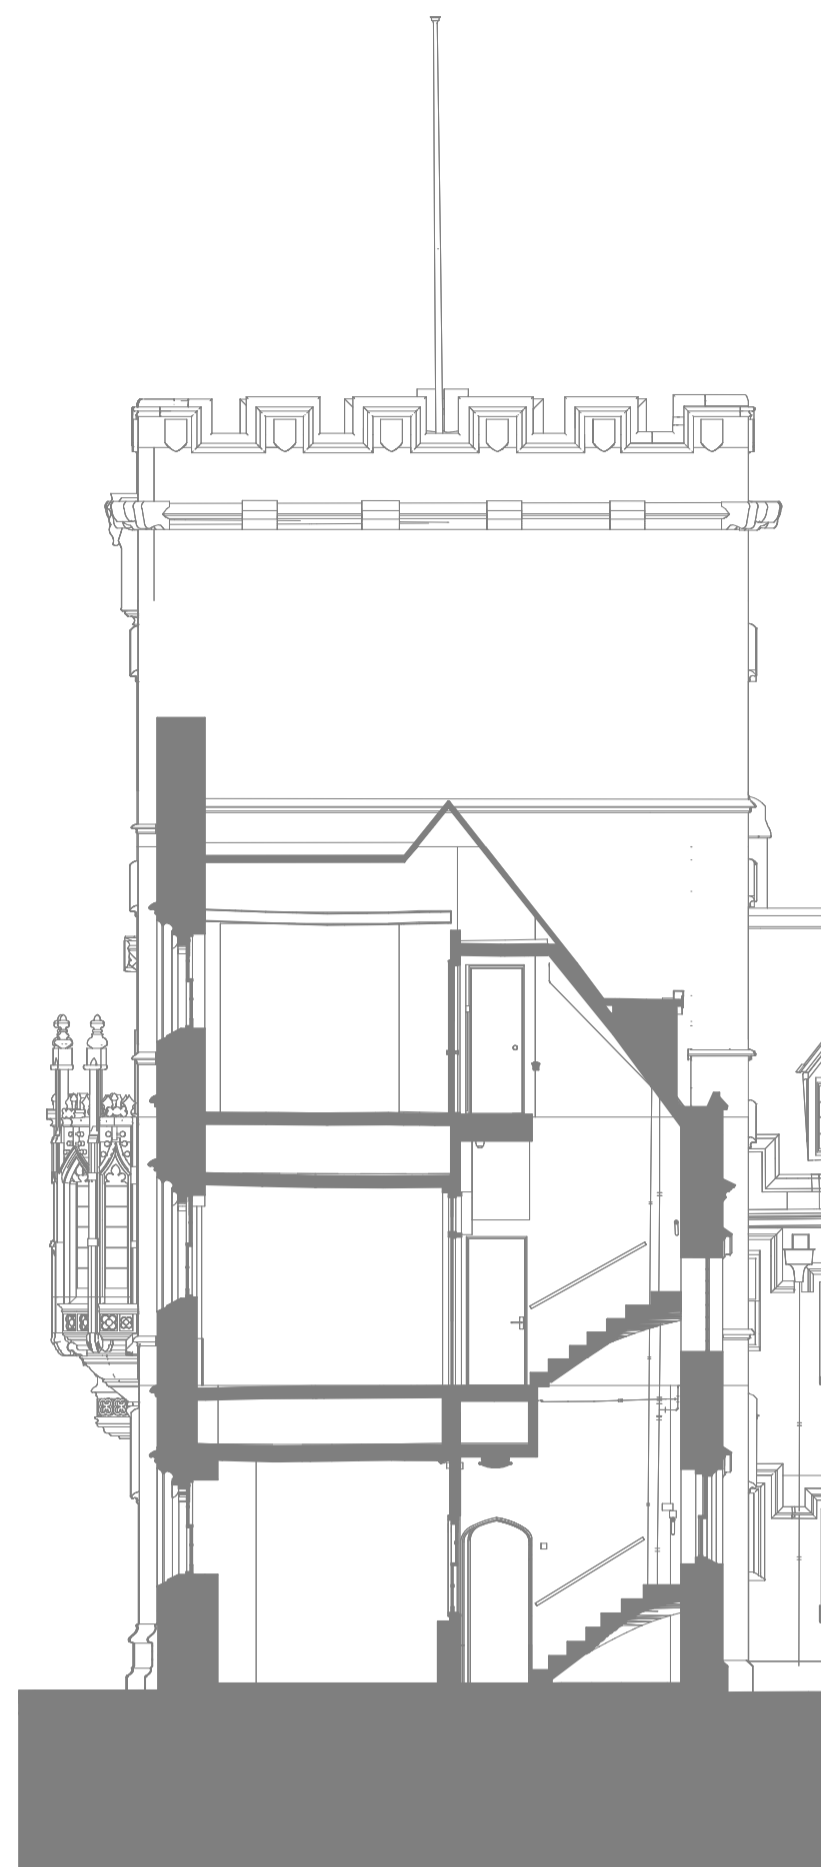


**Elevation 16**  
Tower west elevation  
1:100@A1

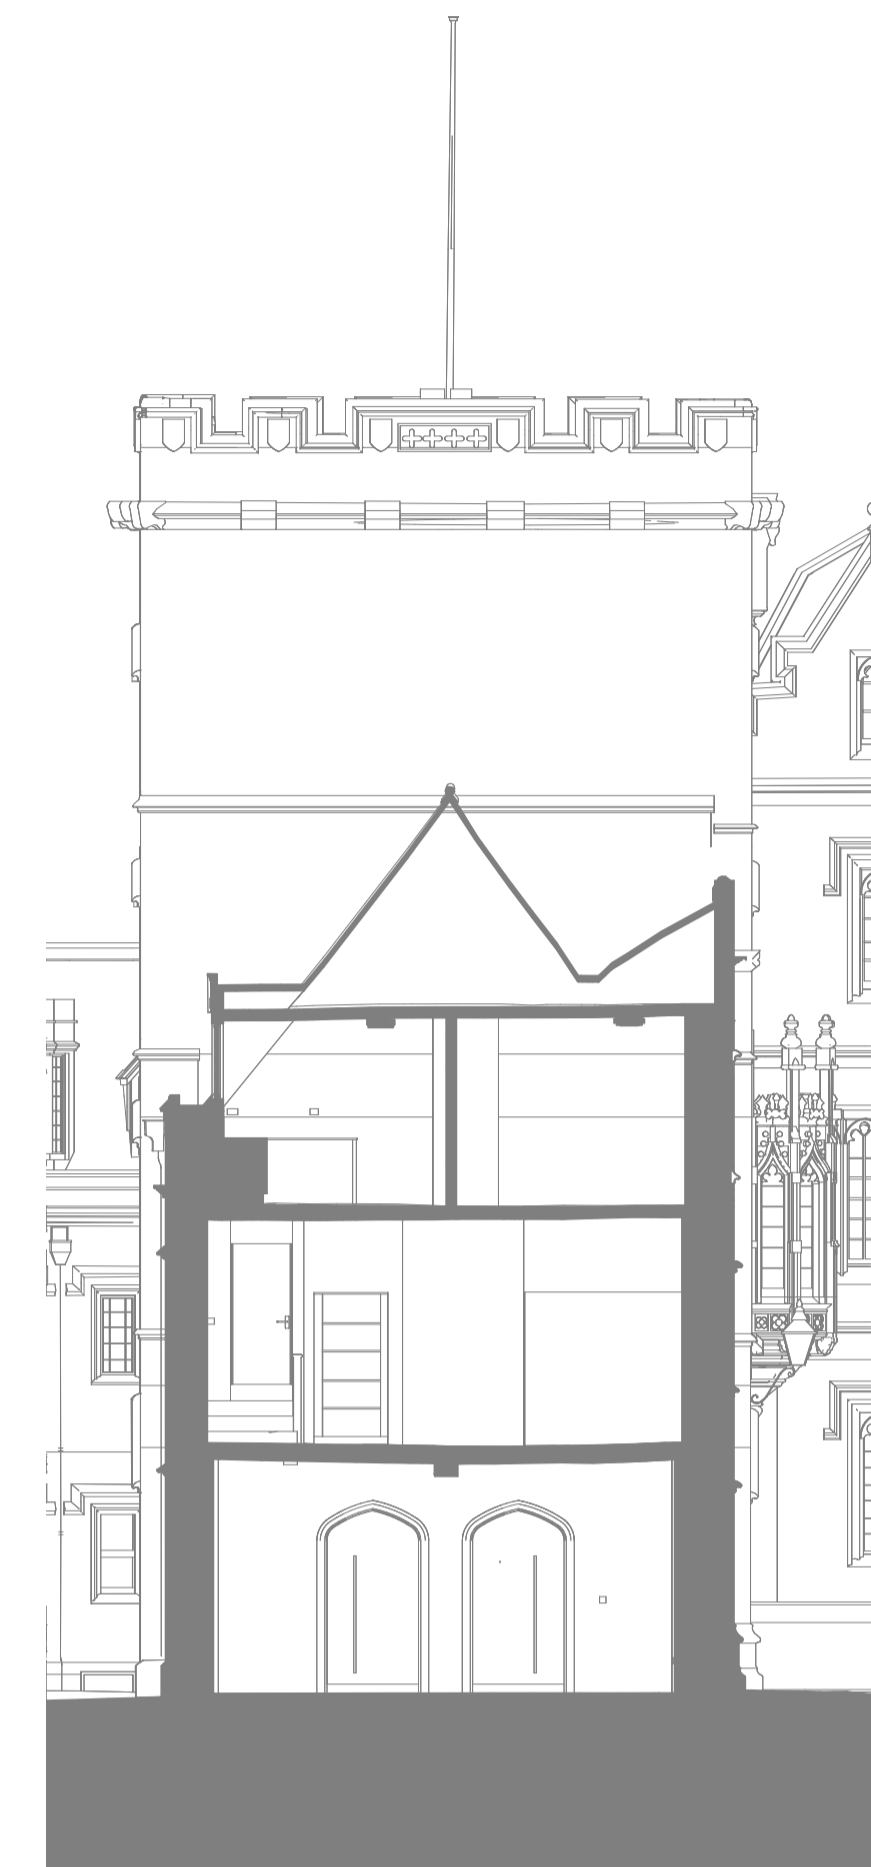

**Elevation 17**  
Tower east elevation  
1:100@A1

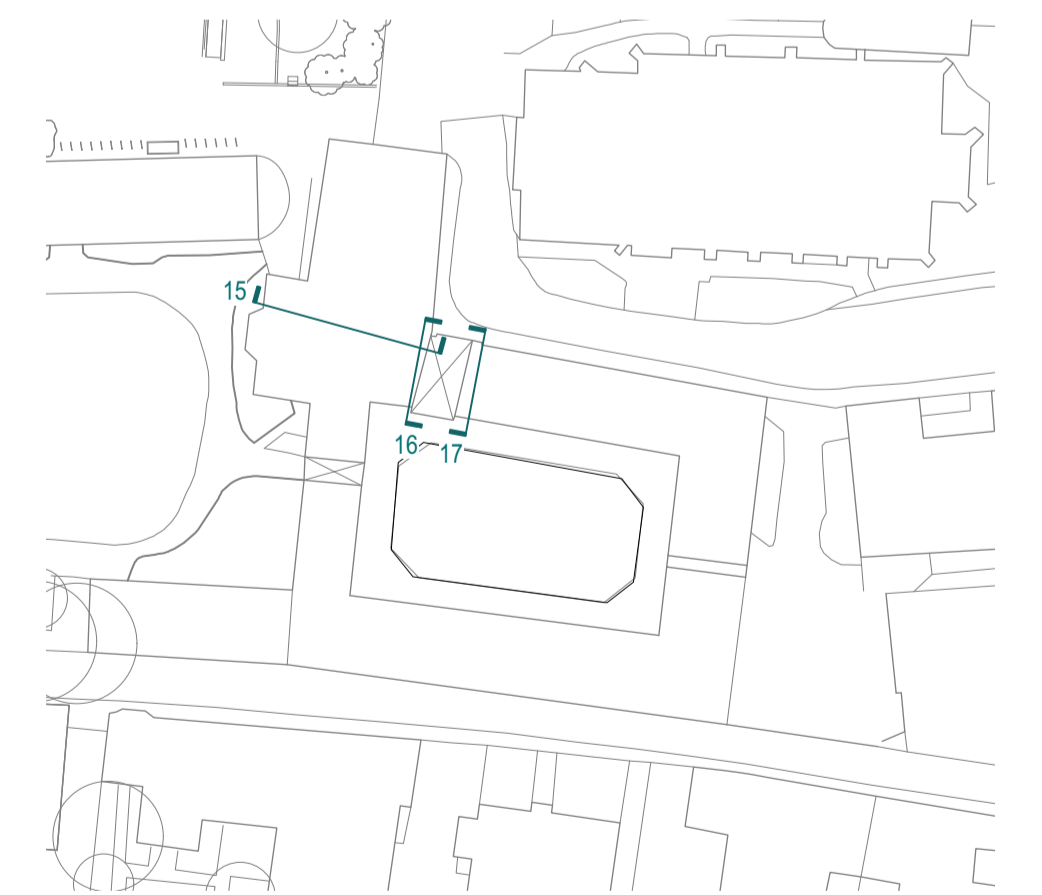

**Key plan**  
(NTS)

 

Notes

Rev	Date	Amendment
--	15.03.24	Issued for Planning

**WALTERS  
& COHEN  
ARCHITECTS**

2 Wilkin Street  
London  
NW5 3NL

Telephone 020 7428 9751  
mail@waltersandcohen.com

**Pembroke College Rokos and Old Quad**

Existing Elevations 15 - 17

Checked by	Scale	Date Drawn	Job No.	Drawing No.	Revision
TL	1:100@A1	17.10.23	2313	PD-4267	-

© This drawing is copyright. Check dimensions on site

**STAGE 3**