


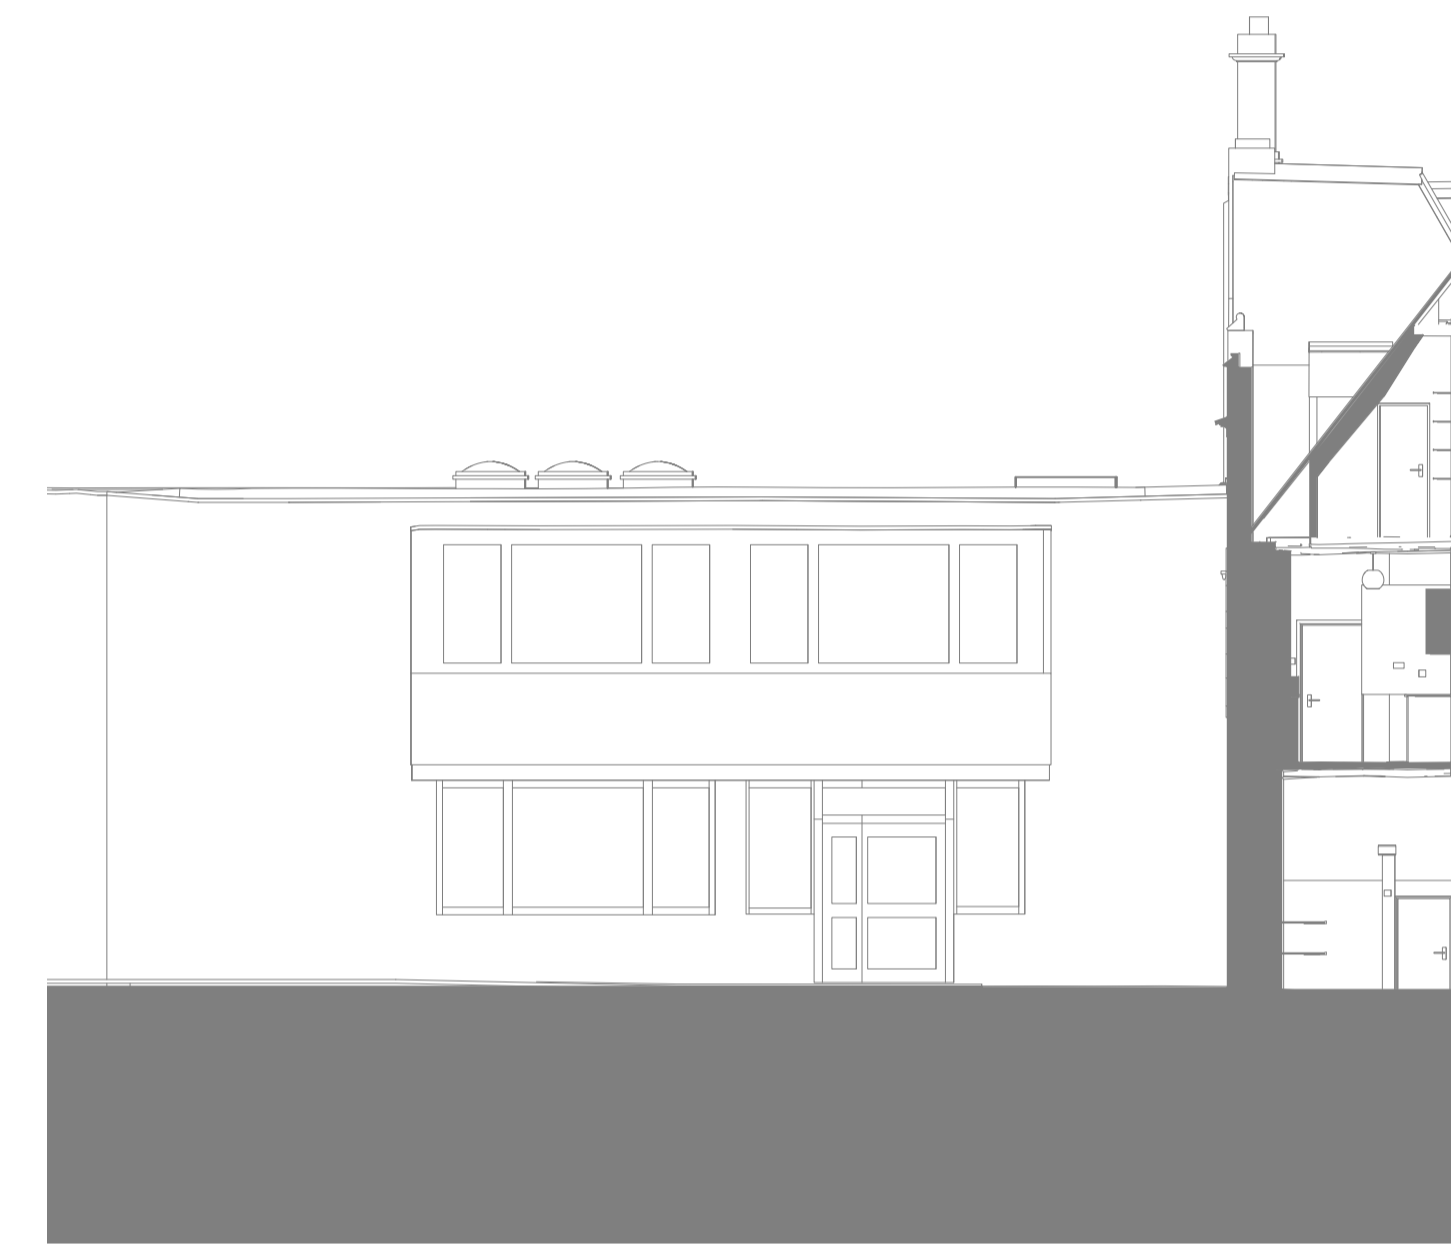

Elevation 05
Old Quad east elevation
1:100@A1



Elevation 06
McGowin Library north elevation
1:100@A1


Stonework repairs and cleaning

Stonework to be sensitively cleaned by a suitable specialist, to remove atmospheric soiling and water staining.


High level inspection to be carried out to locate any blown faces. Blown faces to be patch repaired as per Detail 01

General notes


All windows to be refurbished - refer to 2313-PD-5100- Window Schedule

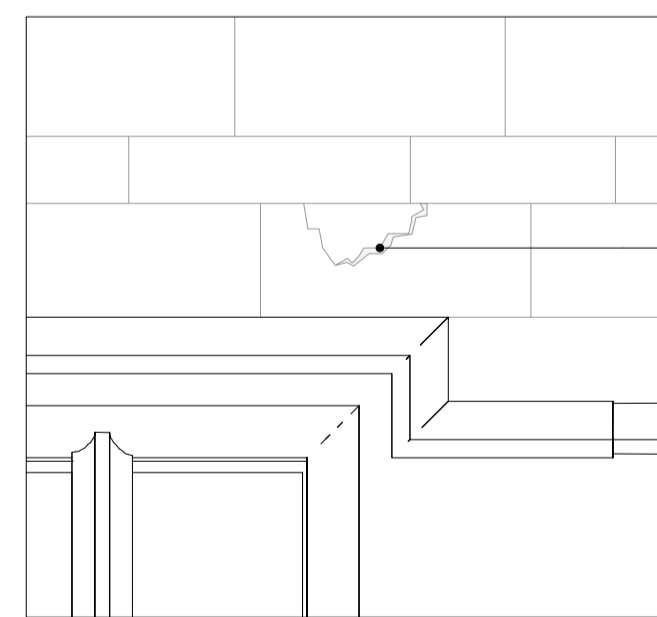

1. Existing condition

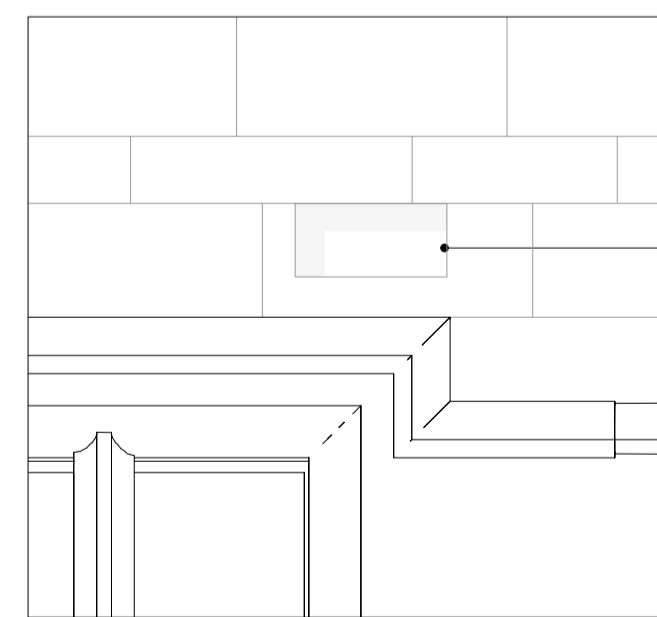


2. Affected stonework removed

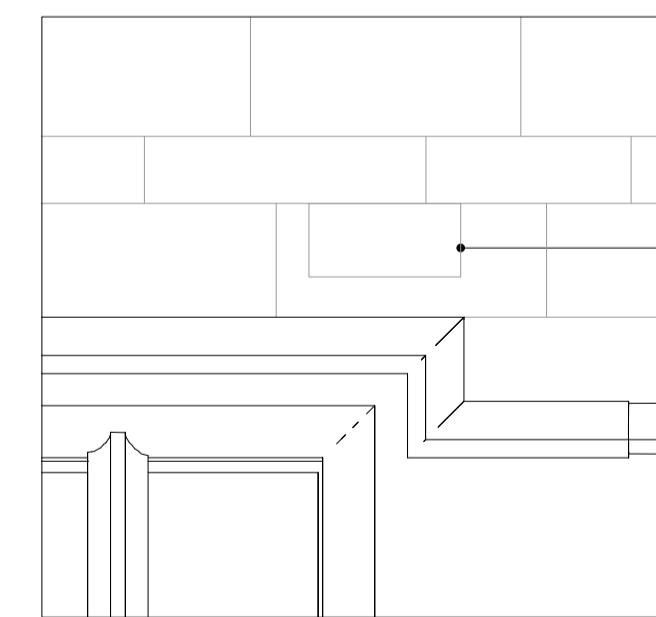

3. Proposed condition

Detail 01
Typical repair approach for blown faces
1:20 @ A1

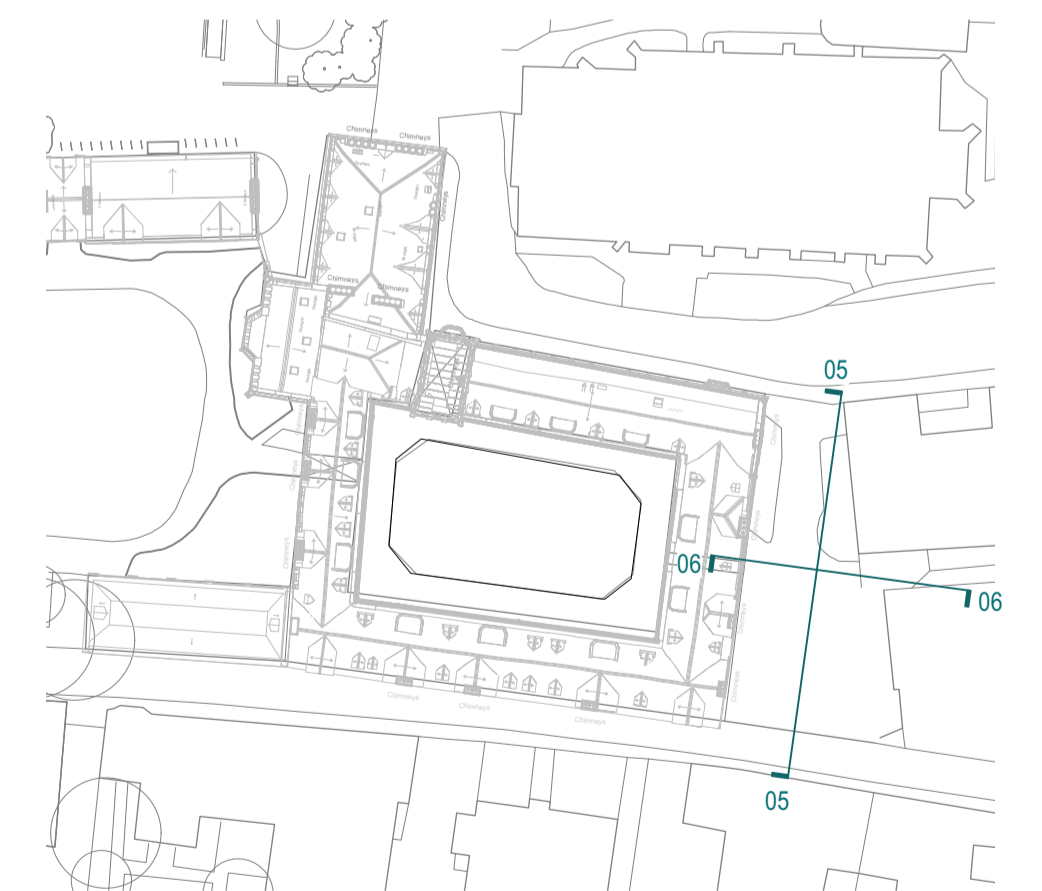

Key plan
(NTS)

PLANNING

Notes

Rev Date Amendment
15.03.24 Issued for Planning



WALTERS & COHEN ARCHITECTS

Pembroke College Rokos and Old Quad

2 Wilkin Street
London
NW5 3NL

Telephone 020 7428 9751
mail@waltersandcohen.com

External repairs - Elevations 05 & 06

Checked by TL	Scale 1:100@A1	Date Drawn 28.11.23	Job No. 2313	Drawing No. PD-1954	Revision -
------------------	-------------------	------------------------	-----------------	------------------------	---------------

© This drawing is copyright. Check dimensions on site