





**Elevation 05**  
Old Quad east elevation  
1:100@A1

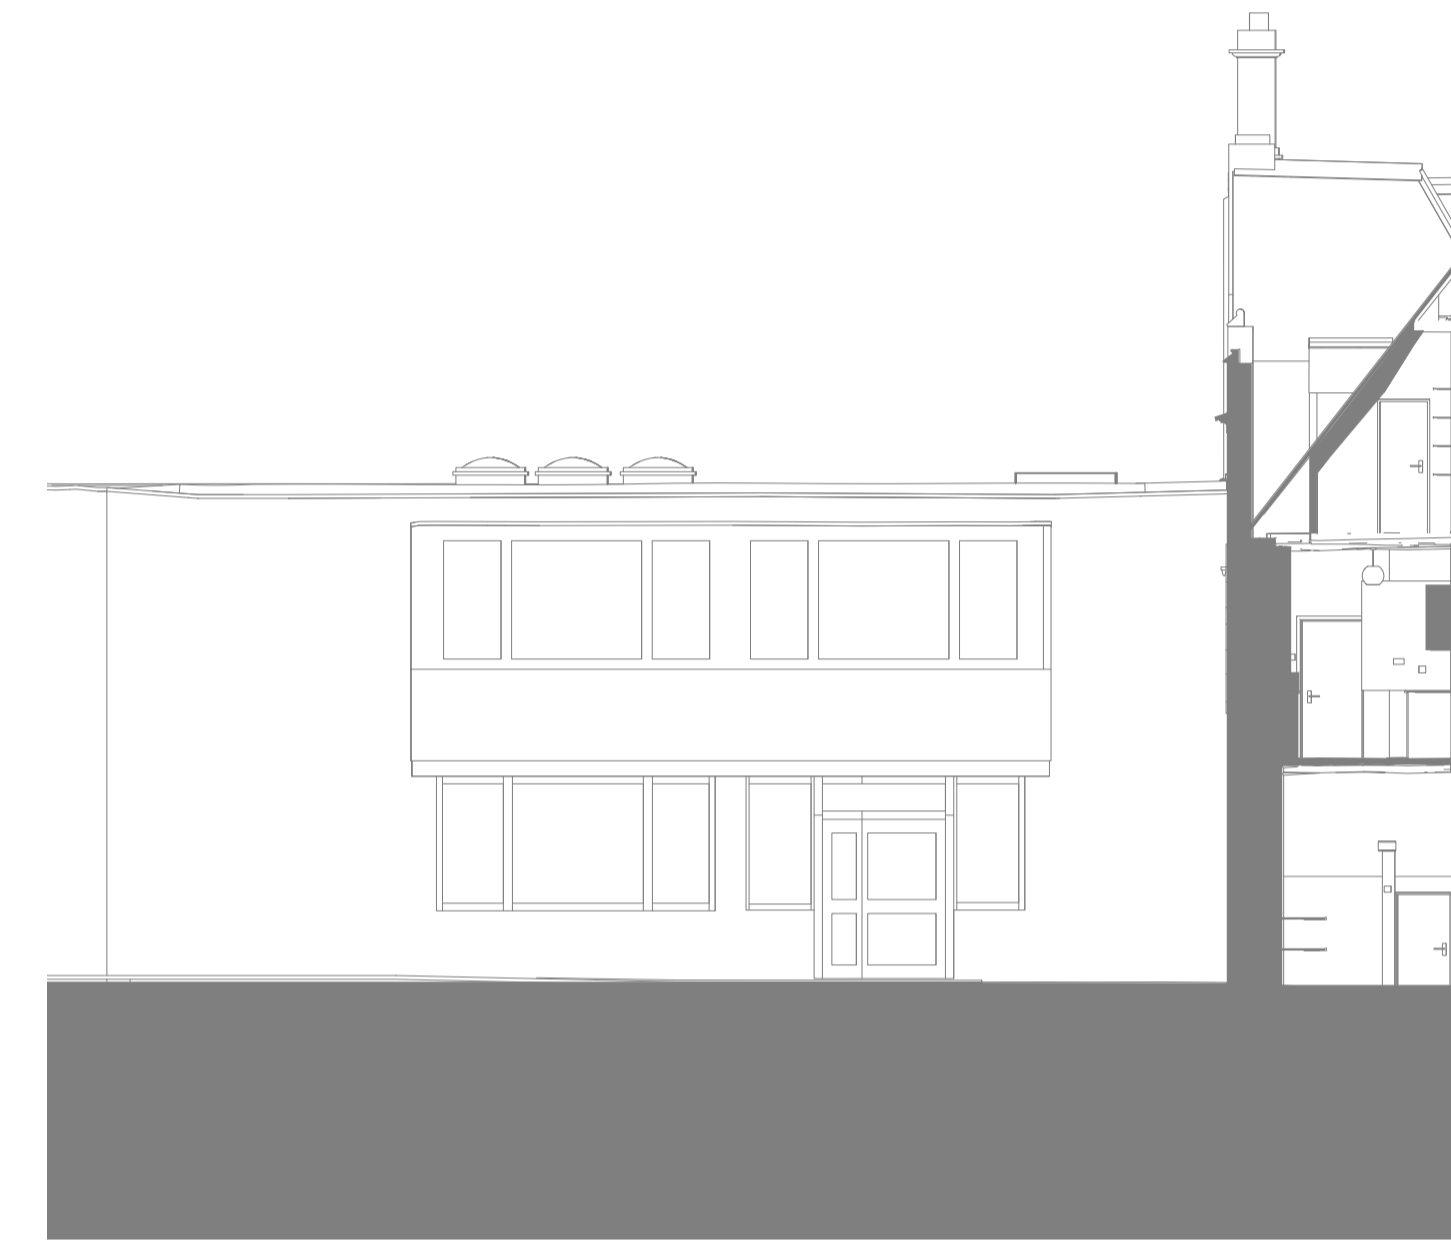

**Elevation 06**  
McGowin Library north elevation  
1:100@A1

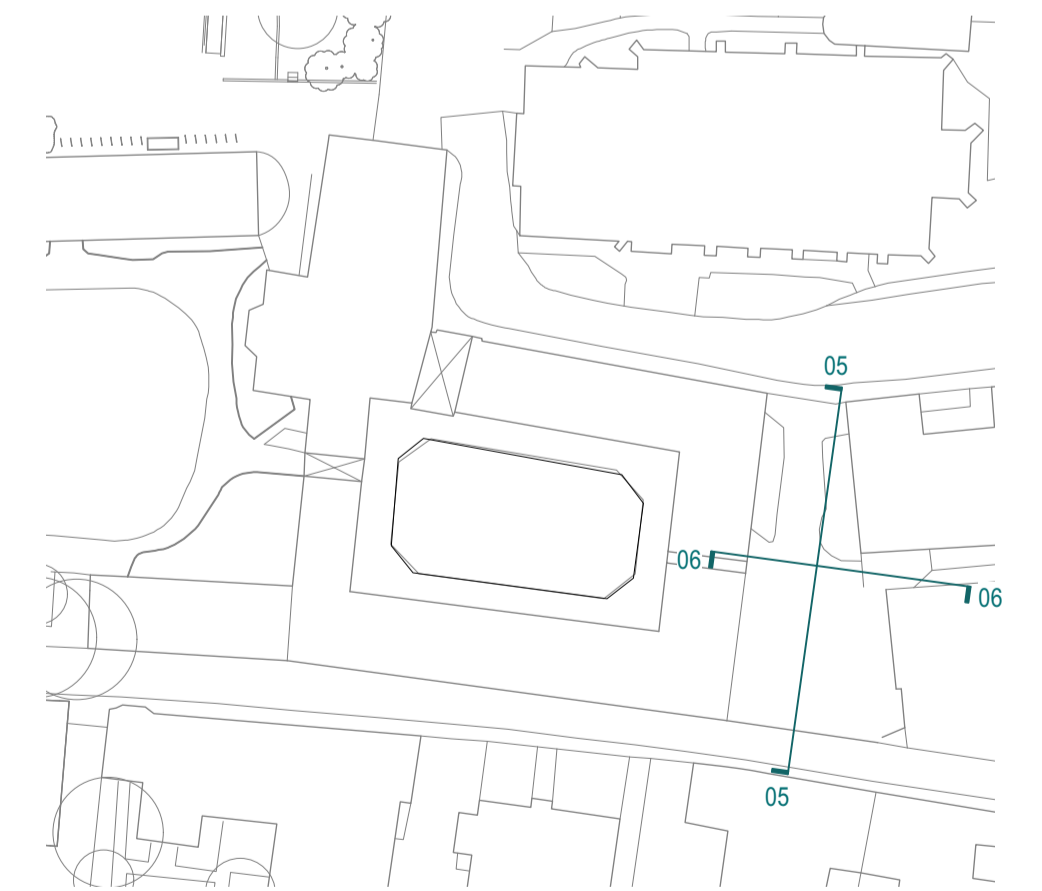

**Key plan**  
(NTS)



Rev	Date	Amendment
--	15.03.24	Issued for Planning

<b>WALTERS &amp; COHEN ARCHITECTS</b>		2 Wilkin Street London NW5 3NL		Telephone 020 7428 9751 mail@waltersandcohen.com	
<b>Pembroke College Rokos and Old Quad</b>			<b>Existing Elevations 05 &amp; 06</b>		
Checked by TL	Scale 1:100@A1	Date Drawn 17.10.23	Job No. 2313	Drawing No. PD-0202	Revision -
© This drawing is copyright. Check dimensions on site					

**STAGE 3**

Notes