


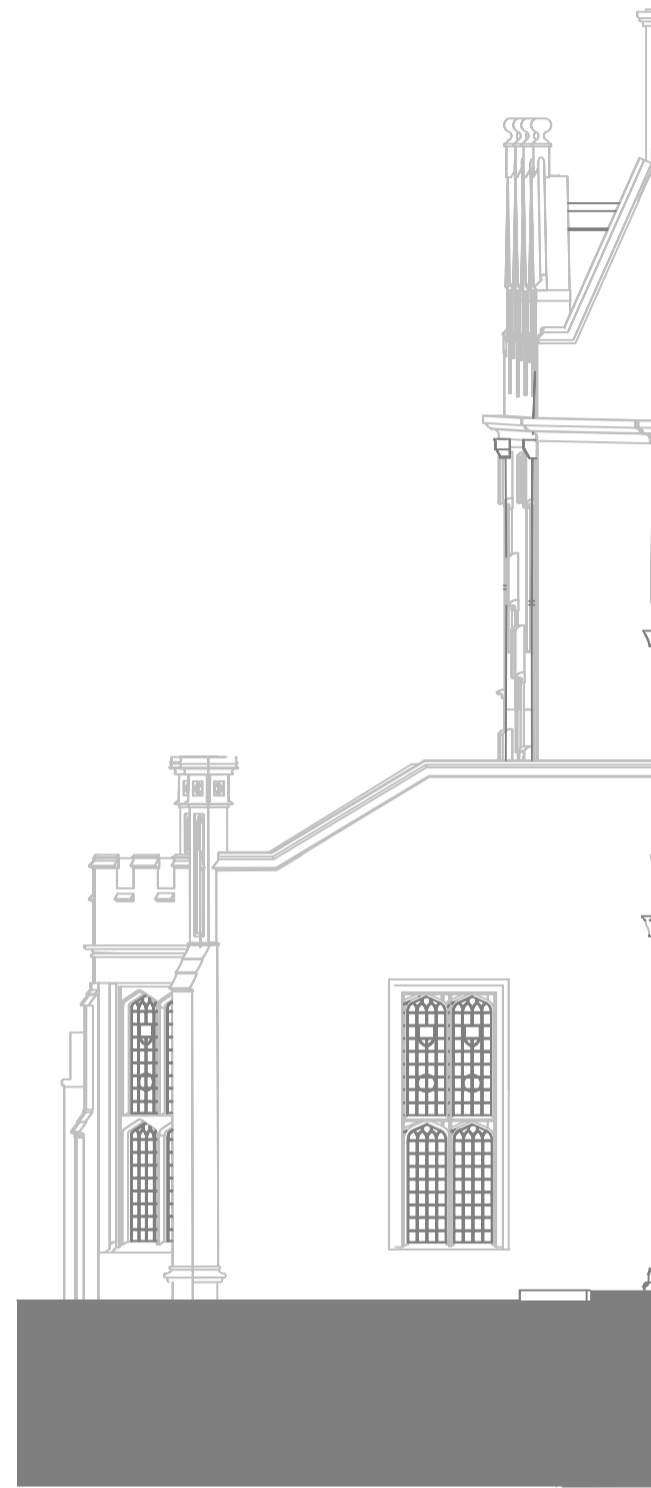


Elevation 10
Broadgates Hall west elevation
1:100@A1



Elevation 09
Broadgates Hall south elevation
1:100@A1



Elevation 08
Old Quad west elevation
1:100@A1

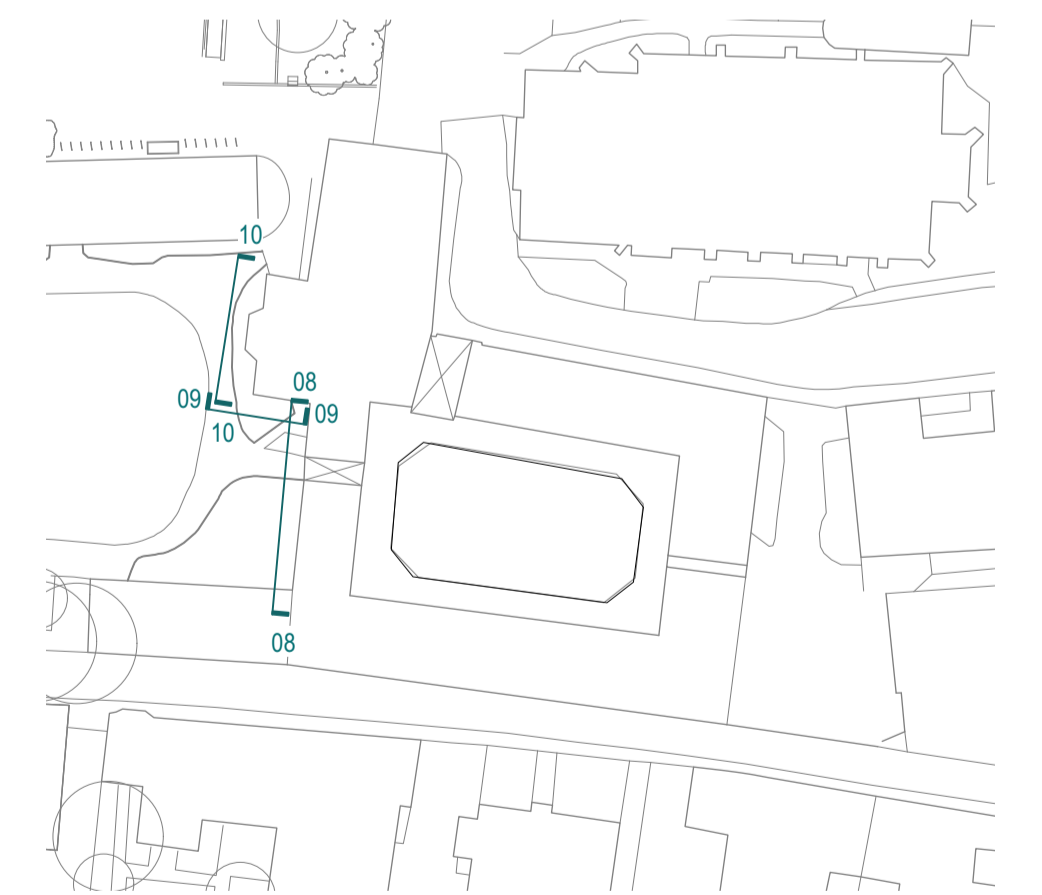

Key plan
(NTS)



Notes

Rev	Date	Amendment
--	15.03.24	Issued for Planning

**WALTERS
& COHEN**
ARCHITECTS

2 Wilkin Street
London
NW5 3NL

Telephone 020 7428 9751
mail@waltersandcohen.com

Pembroke College Rokos and Old Quad

Existing Elevations 08 - 10

Checked by	Scale	Date Drawn	Job No.	Drawing No.	Revision
TL	1:100@A1	17.10.23	2313	PD-4204	-

© This drawing is copyright. Check dimensions on site

STAGE 3