



NOTES  
 © SIDLEYS - THE COPYRIGHT OF ALL OR PART OF THIS DRAWING RESTS WITH SIDLEYS CHARTERED SURVEYORS.  
 ALL DIMENSIONS SHALL BE CHECKED BY THE PARTY TO WHOM THE DRAWING HAS BEEN ISSUED. ANY DISCREPANCIES SHALL BE BROUGHT TO THE ATTENTION OF SIDLEYS.  
 DO NOT SCALE FROM THIS DRAWING.

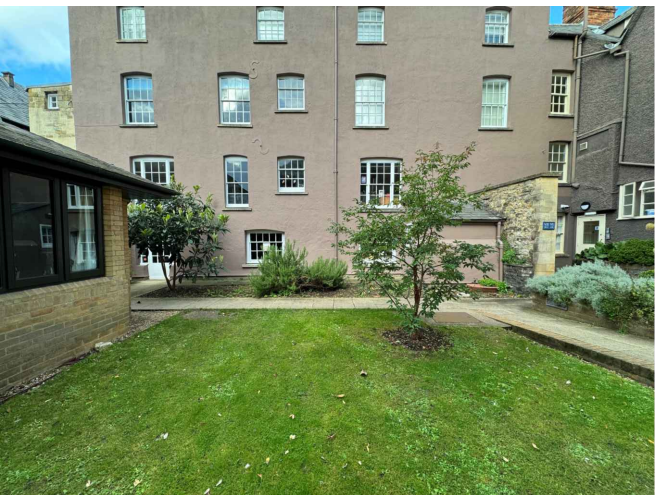


PHOTOGRAPH FROM VIEW A

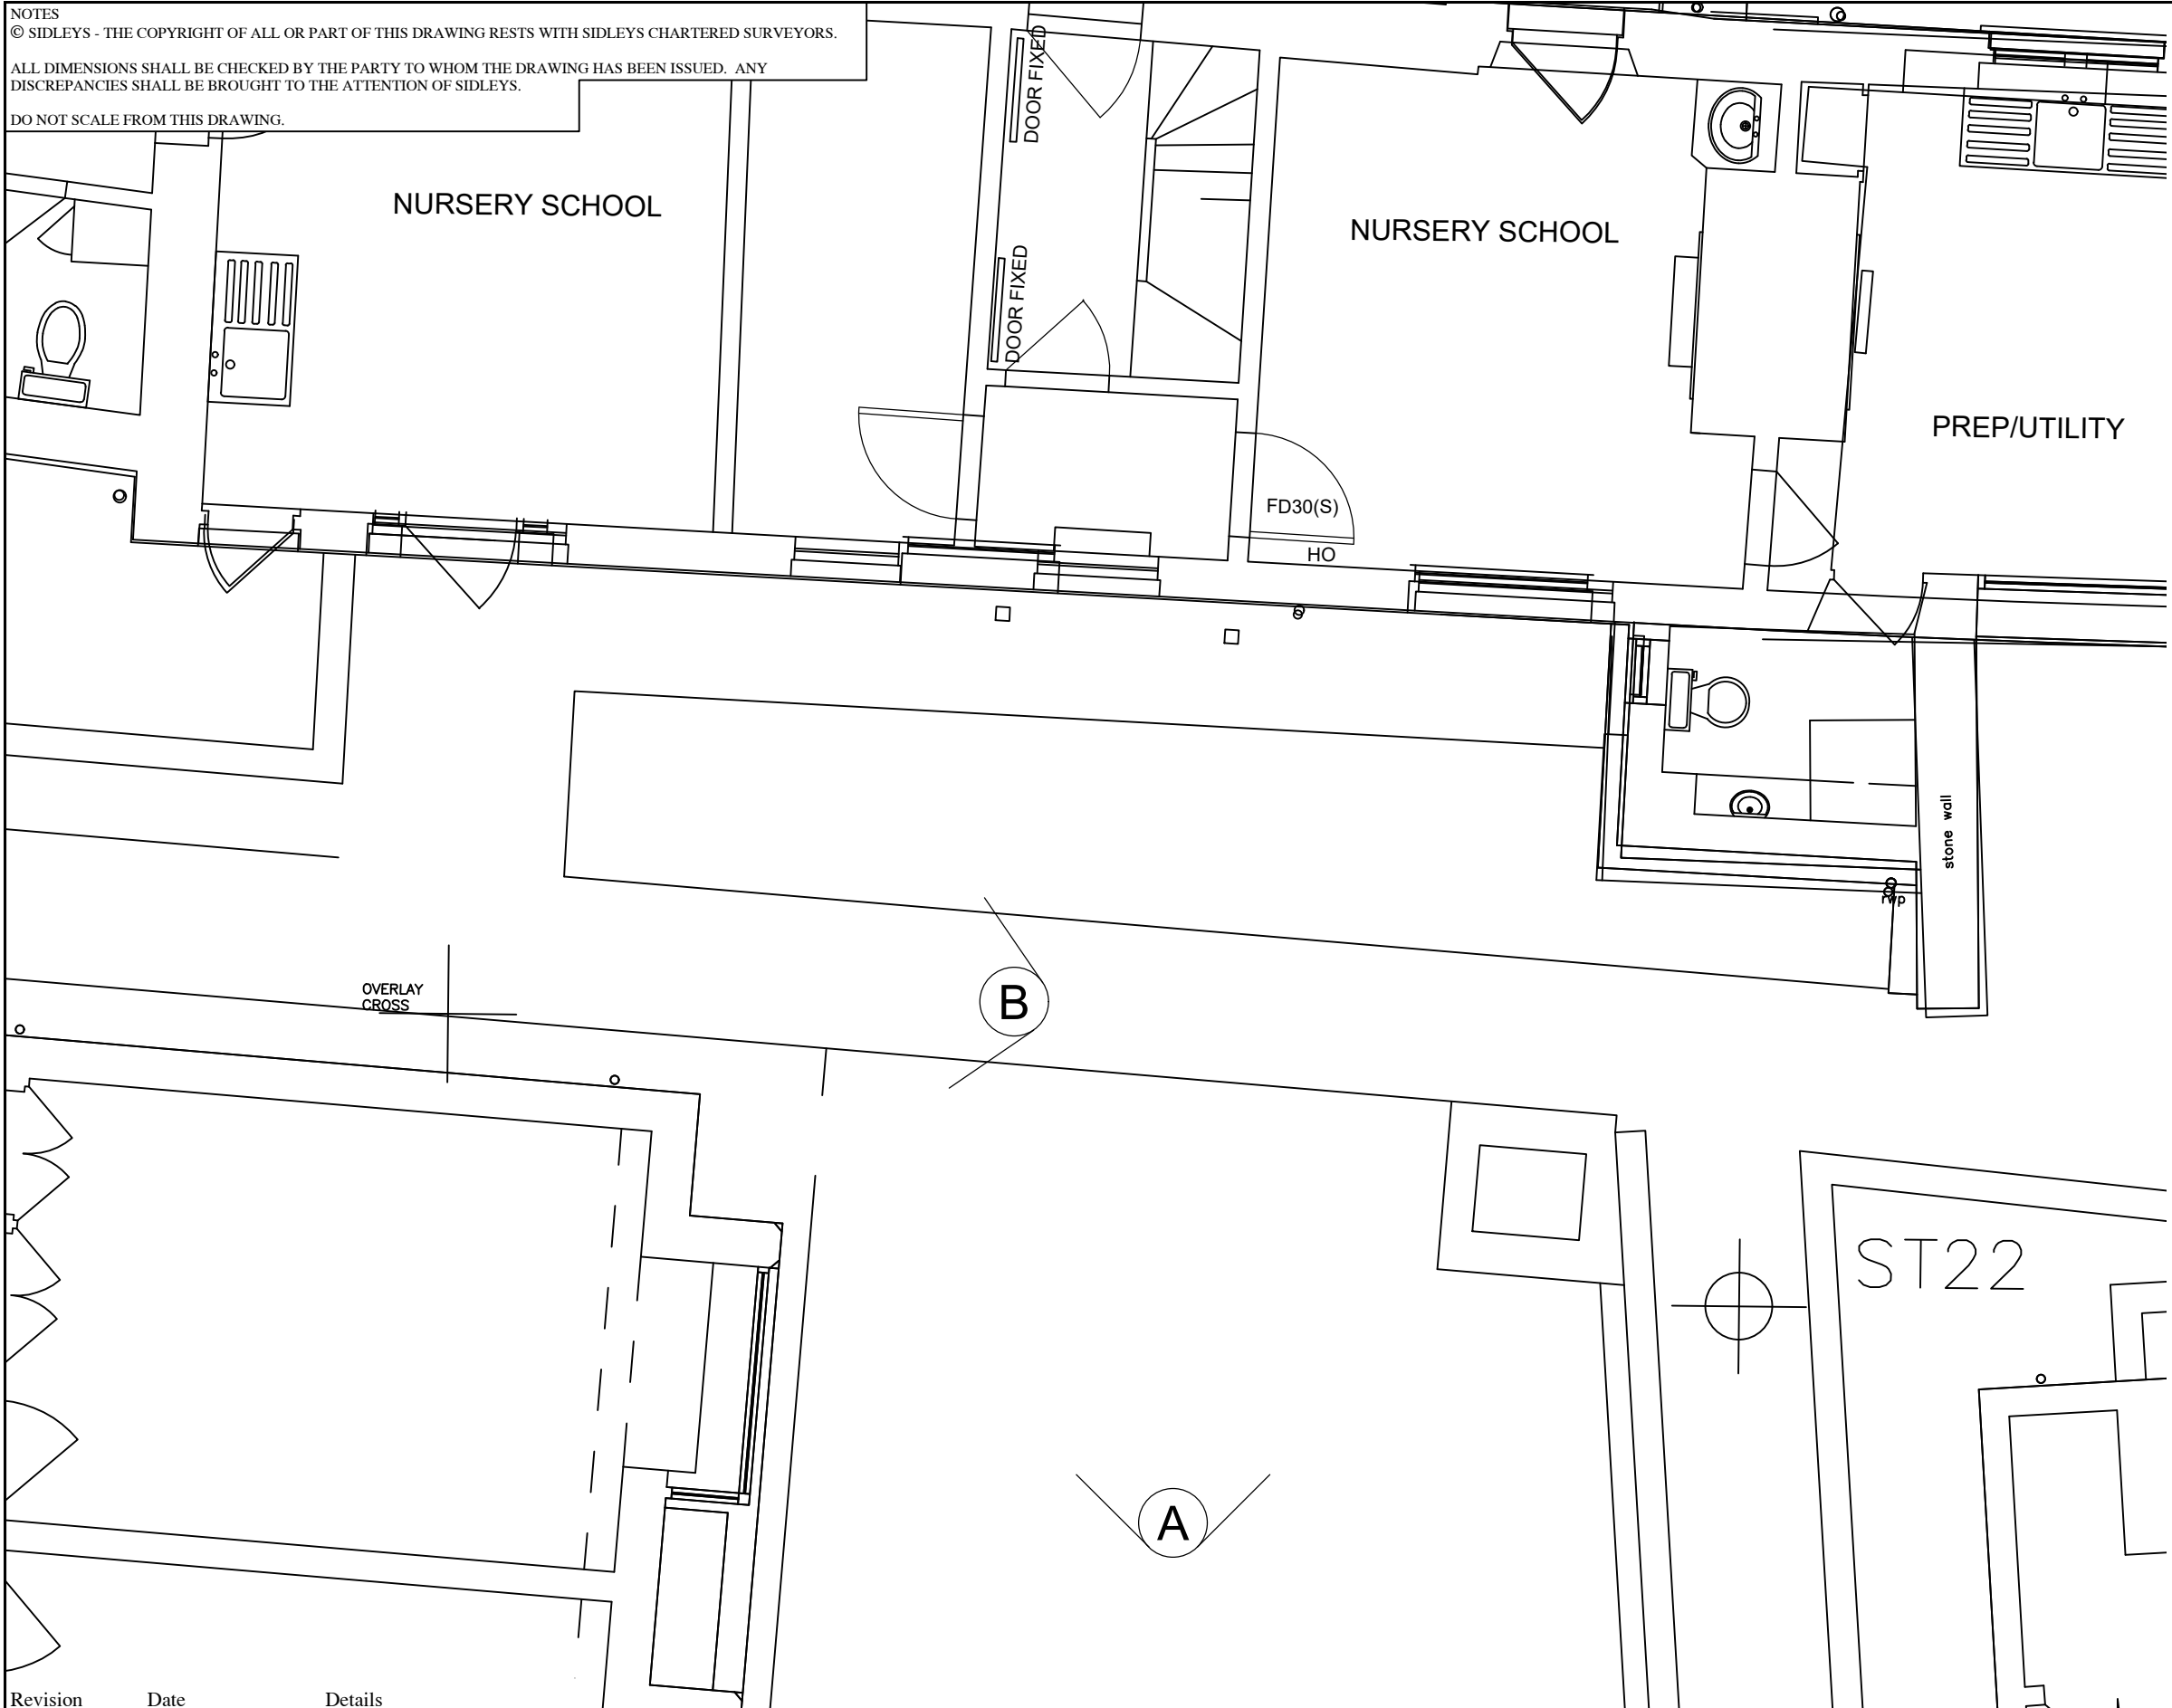

PHOTOGRAPH FROM VIEW B



Revision	Date	Details
Scale:	Job No:	Drawn by:
1:50 @ A3	6-1100	MR
Date:	Drawing No:	Checked by:
MAR 2024	08-S	AS

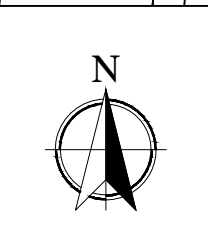

CHRIST CHURCH  
 ST ALDATES  
 OXFORD  
 OX1 1DP

1 BREWER ST  
 OXFORD  
 OX1 1QN

SITE/GROUND FLOOR PLAN AS EXISTING

EXISTING

**Sidleys**  
 CHARTERED SURVEYORS



6, King Edward Street, Oxford, OX1 4JL.  
 Telephone (01865) 726016, Facsimile (01865) 791493  
[www.sidleys.co.uk](http://www.sidleys.co.uk)