
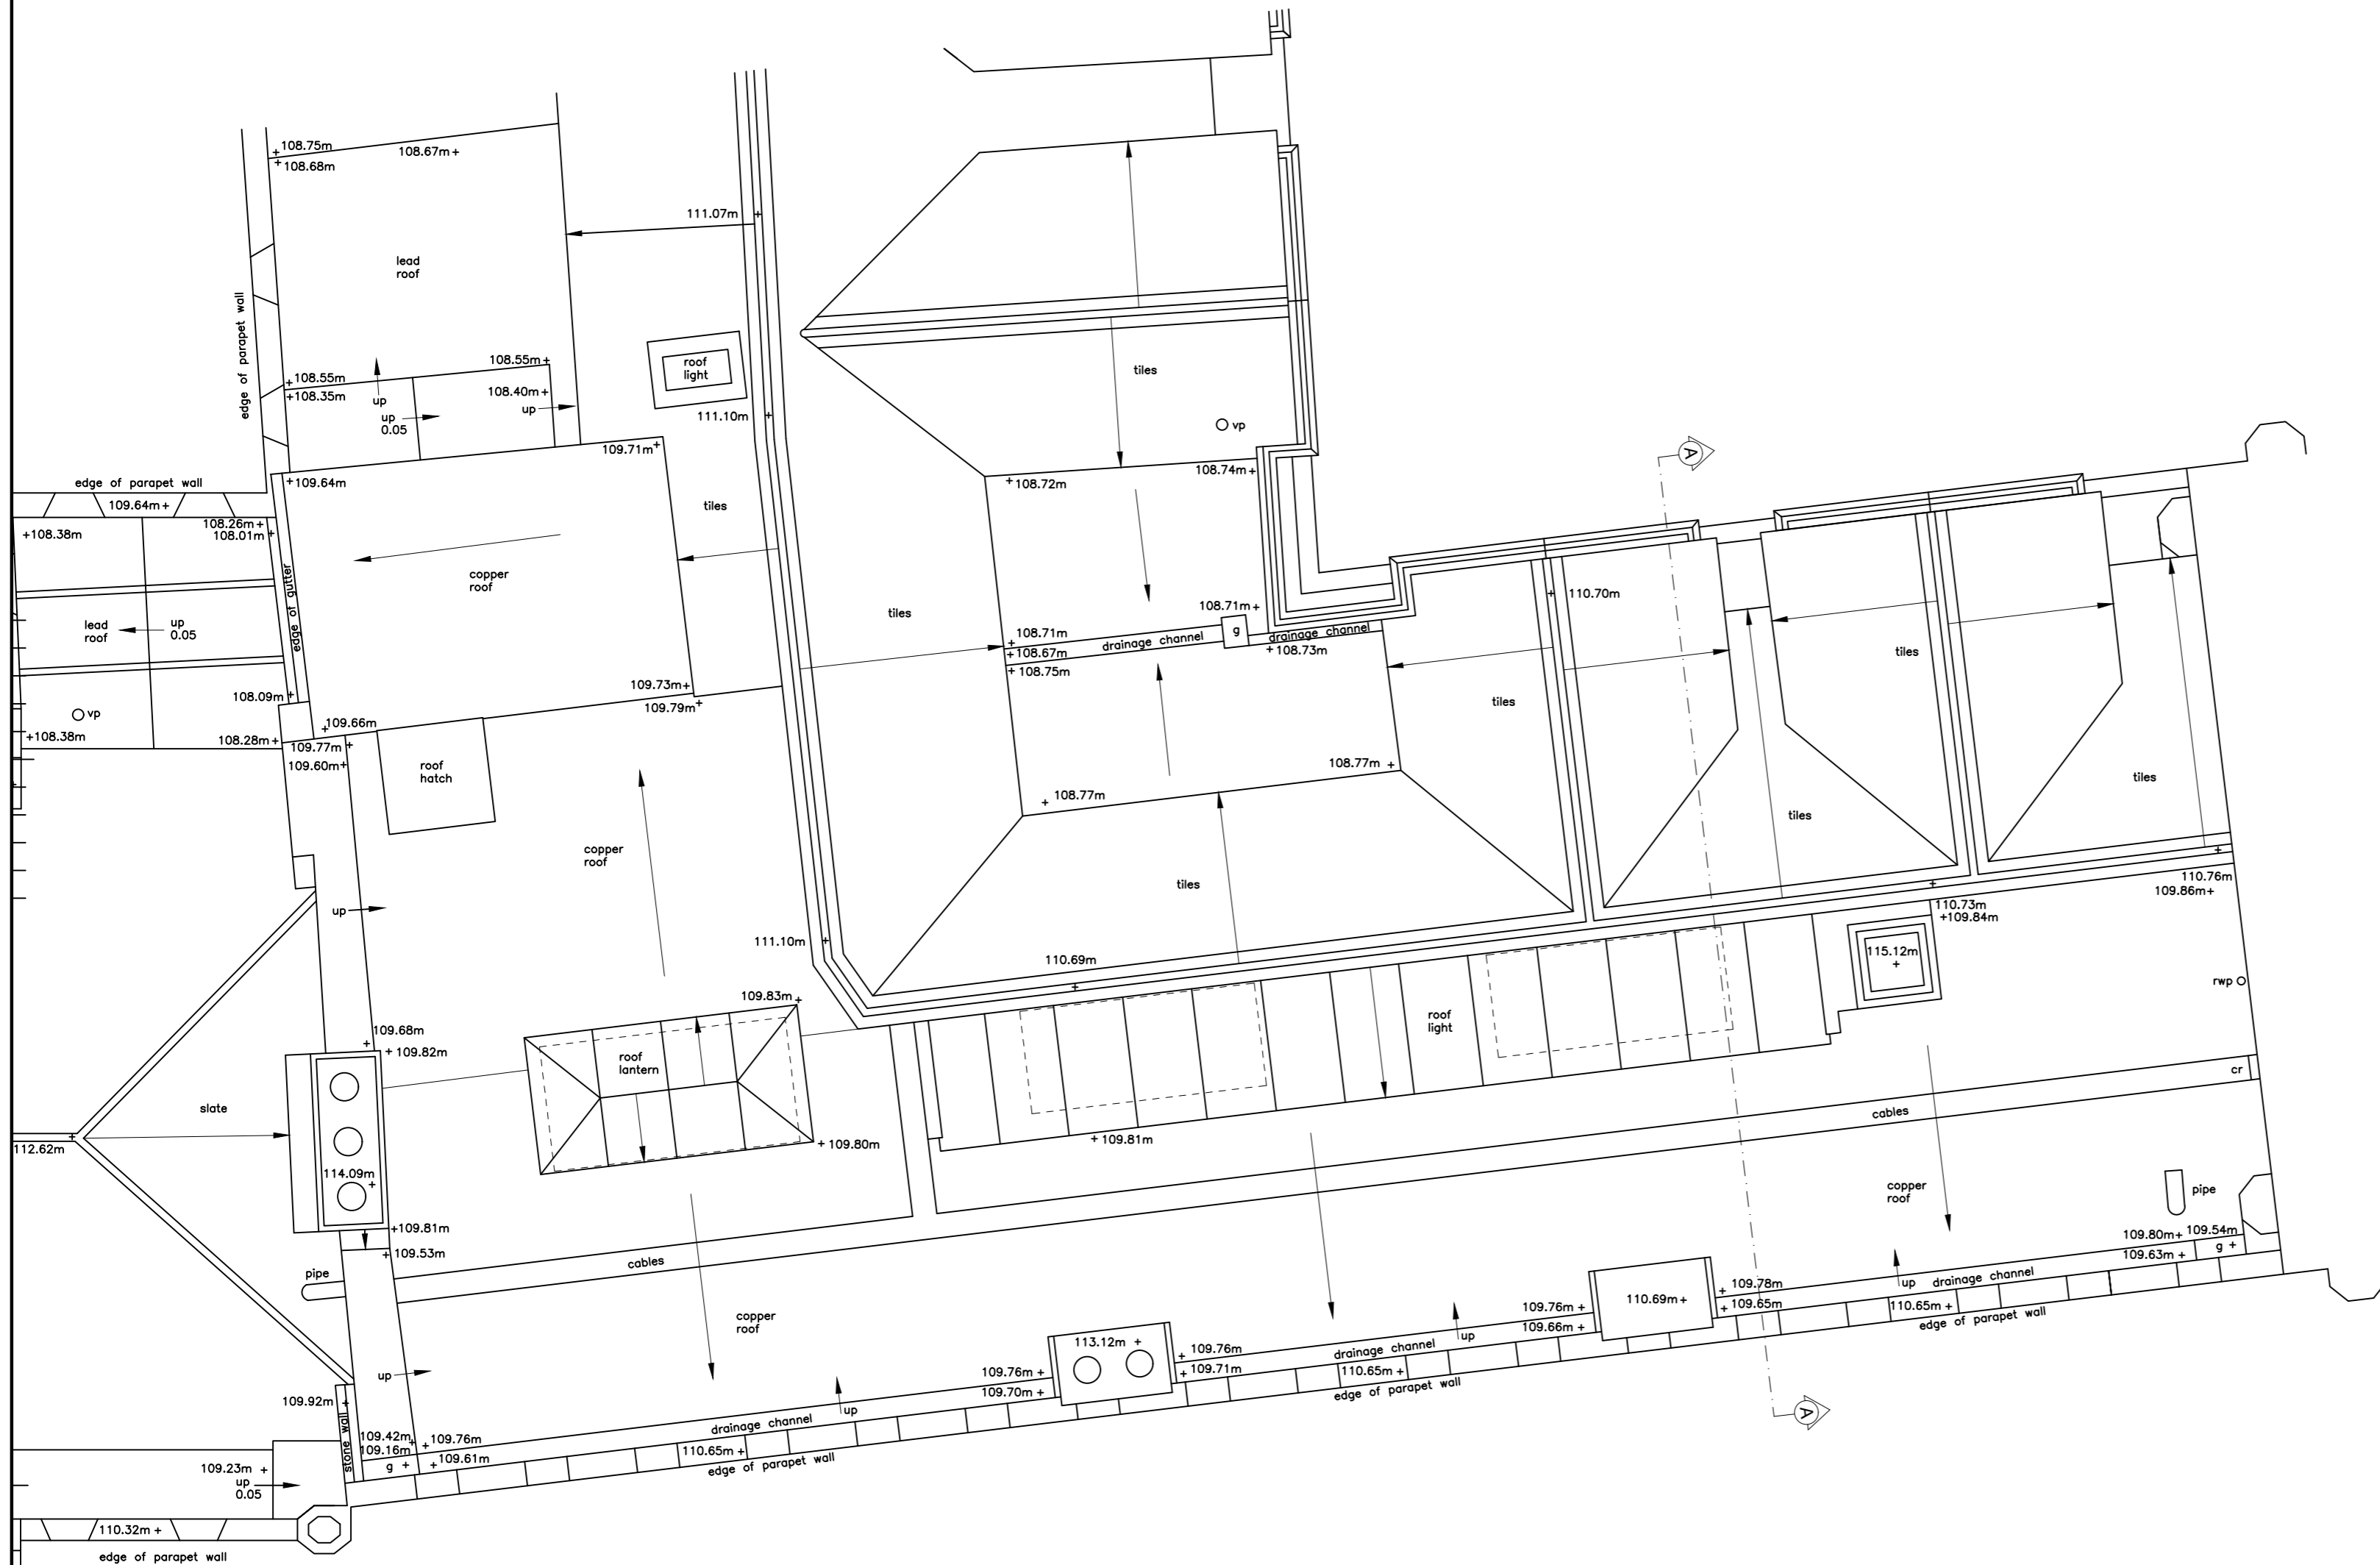


NOTES  
 © SIDLEYS - THE COPYRIGHT OF ALL OR PART OF THIS DRAWING RESTS WITH SIDLEYS CHARTERED SURVEYORS.

ALL DIMENSIONS SHALL BE CHECKED BY THE PARTY TO WHOM THE DRAWING HAS BEEN ISSUED. ANY DISCREPANCIES SHALL BE BROUGHT TO THE ATTENTION OF SIDLEYS.

DO NOT SCALE FROM THIS DRAWING.


THIS DRAWING HAS BEEN REPRODUCED FROM INFORMATION PROVIDED BY MIDLAND SURVEY LTD AND BRASENOSE COLLEGE AND HAS NOT BEEN SUBJECT TO A MEASURED SURVEY BY SIDLEYS CHARTERED SURVEYORS.

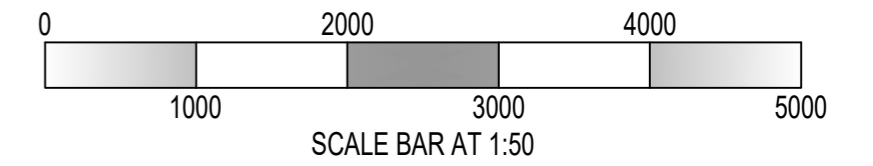

EXISTING

BRASENOSE COLLEGE

BRASENOSE COLLEGE  
 OXFORD  
 OX1 4AJ

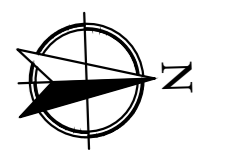

EAST RANGE ROOF PLAN AS EXISTING

Scale:  
 1:50 @ A2  
 (1:100 @ A4)

**Sidleys**  
 CHARTERED SURVEYORS



6, King Edward Street, Oxford, OX1 4JL.  
 Telephone (01865) 726016, Facsimile (01865) 791493  
 www.sidleys.co.uk

Date: MARCH '18	Drawn by: EM	Checked by: DT	Job No: 6-0840	Drawing No: 01-S
--------------------	-----------------	-------------------	-------------------	---------------------