

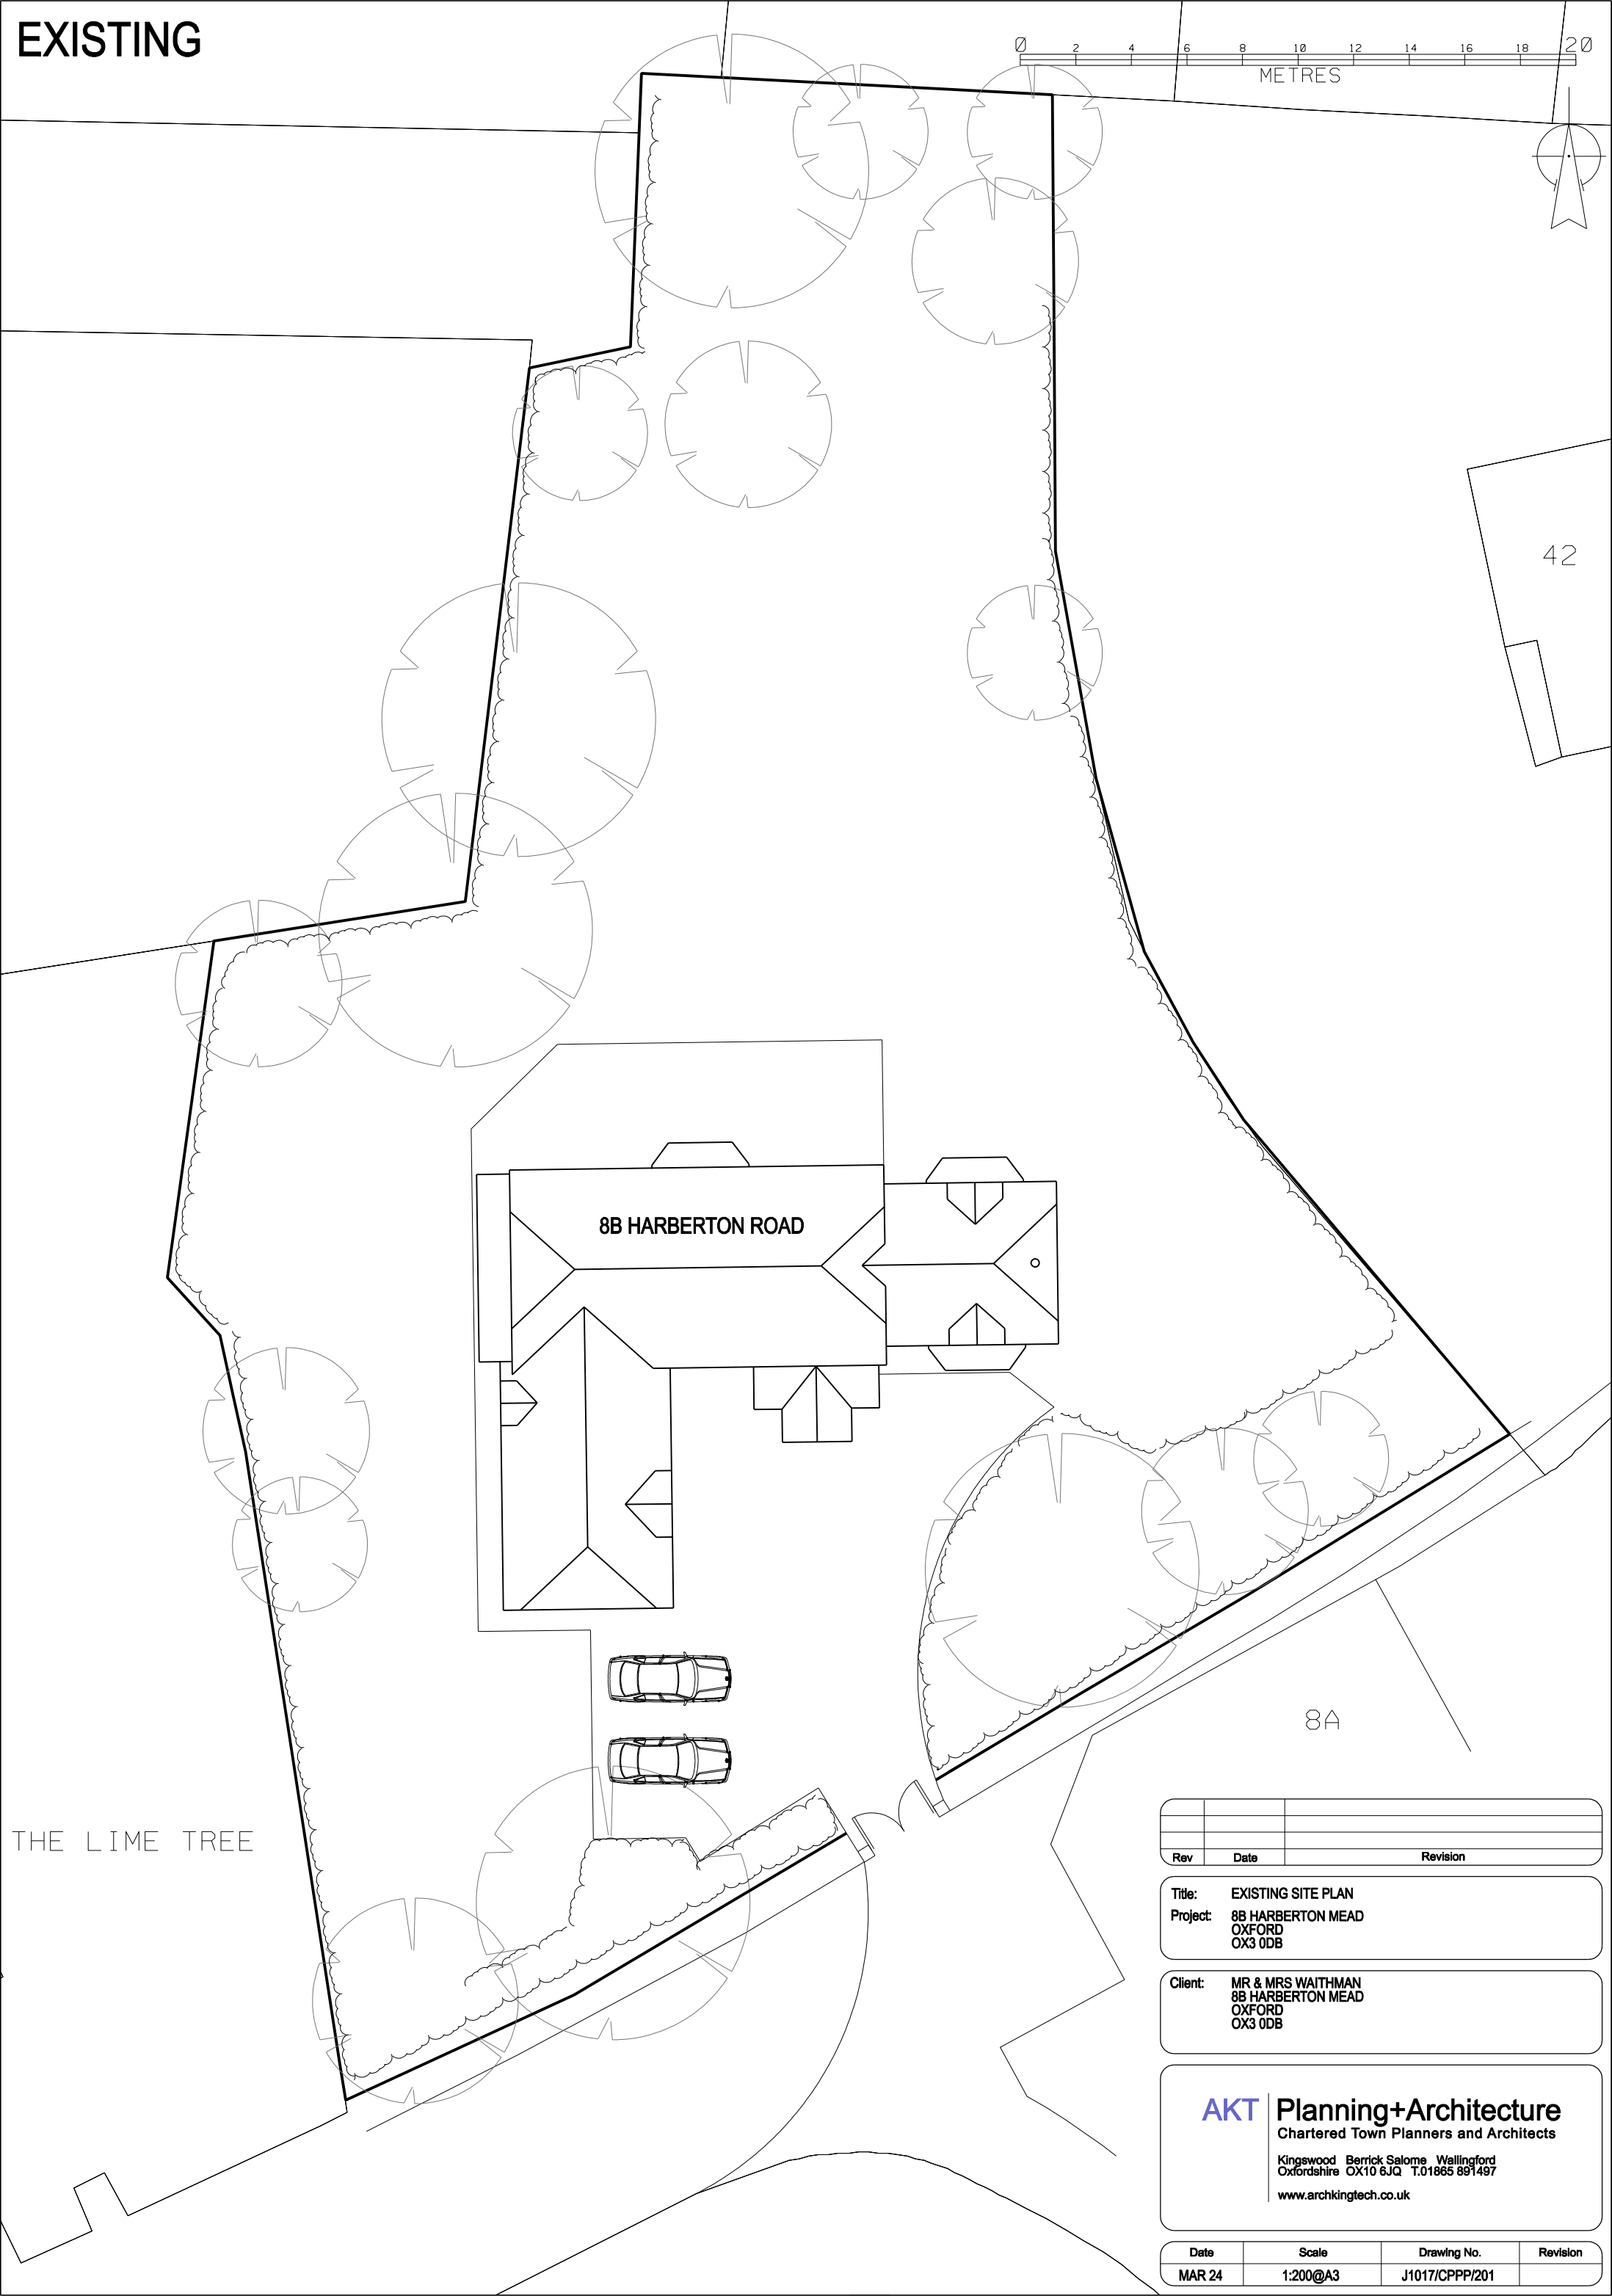
 


EXISTING

 

8B HARBERTON ROAD

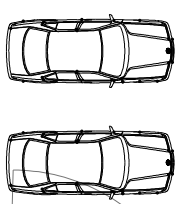

THE LIME TREE

8A

42

Rev	Date	Revision

Title: EXISTING SITE PLAN
Project: 8B HARBERTON MEAD
OXFORD
OX3 0DB

Client: MR & MRS WAITHMAN
8B HARBERTON MEAD
OXFORD
OX3 0DB

AKT Planning+Architecture
Chartered Town Planners and Architects
Kingswood Barrick Salome Wallingford
Oxfordshire OX10 6JQ T.01865 891497
www.archkingtech.co.uk

Date	Scale	Drawing No.	Revision
MAR 24	1:200@A3	J1017/CPPP/201	