
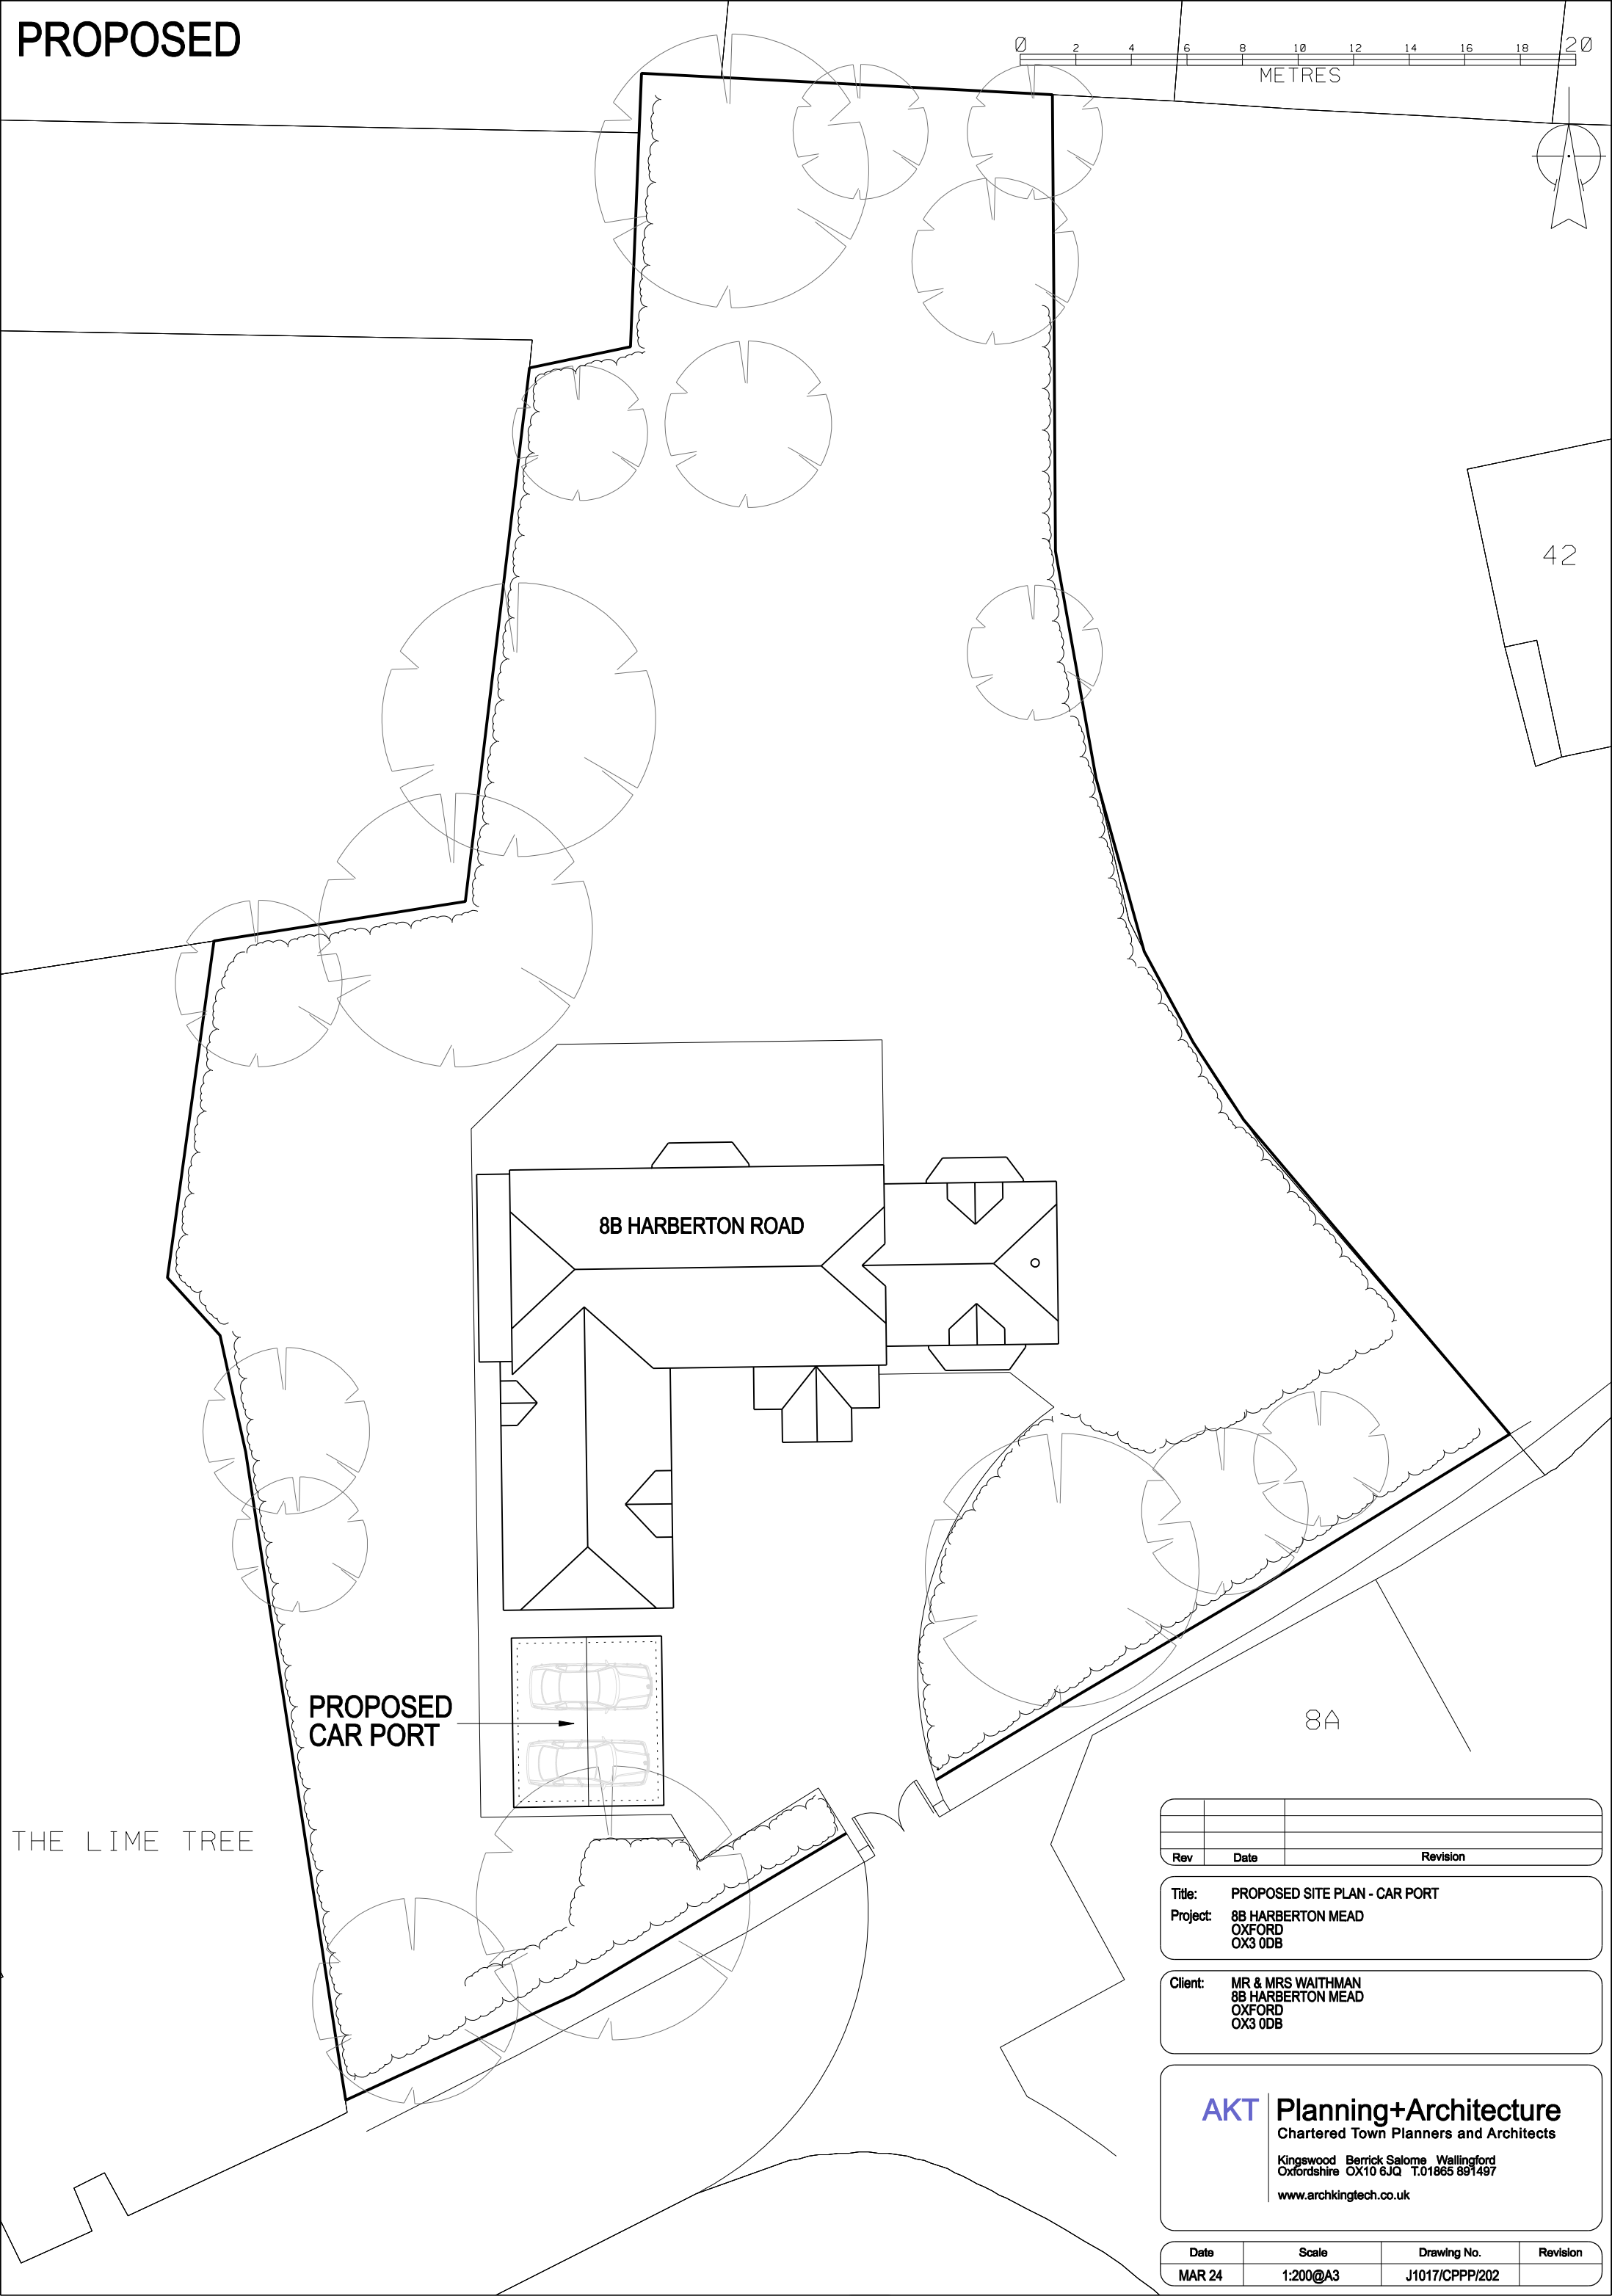


# PROPOSED

 

8B HARBERTON ROAD

PROPOSED CAR PORT

8A

THE LIME TREE

Rev	Date	Revision

Title: PROPOSED SITE PLAN - CAR PORT  
Project: 8B HARBERTON MEAD  
OXFORD  
OX3 0DB

Client: MR & MRS WAITHMAN  
8B HARBERTON MEAD  
OXFORD  
OX3 0DB

**AKT** Planning+Architecture  
Chartered Town Planners and Architects  
Kingswood Barrick Salome Wallingford  
Oxfordshire OX10 6JQ T.01865 891497  
www.archkingtech.co.uk

Date	Scale	Drawing No.	Revision
MAR 24	1:200@A3	J1017/CPPP/202	