


Scale Bar 1:50

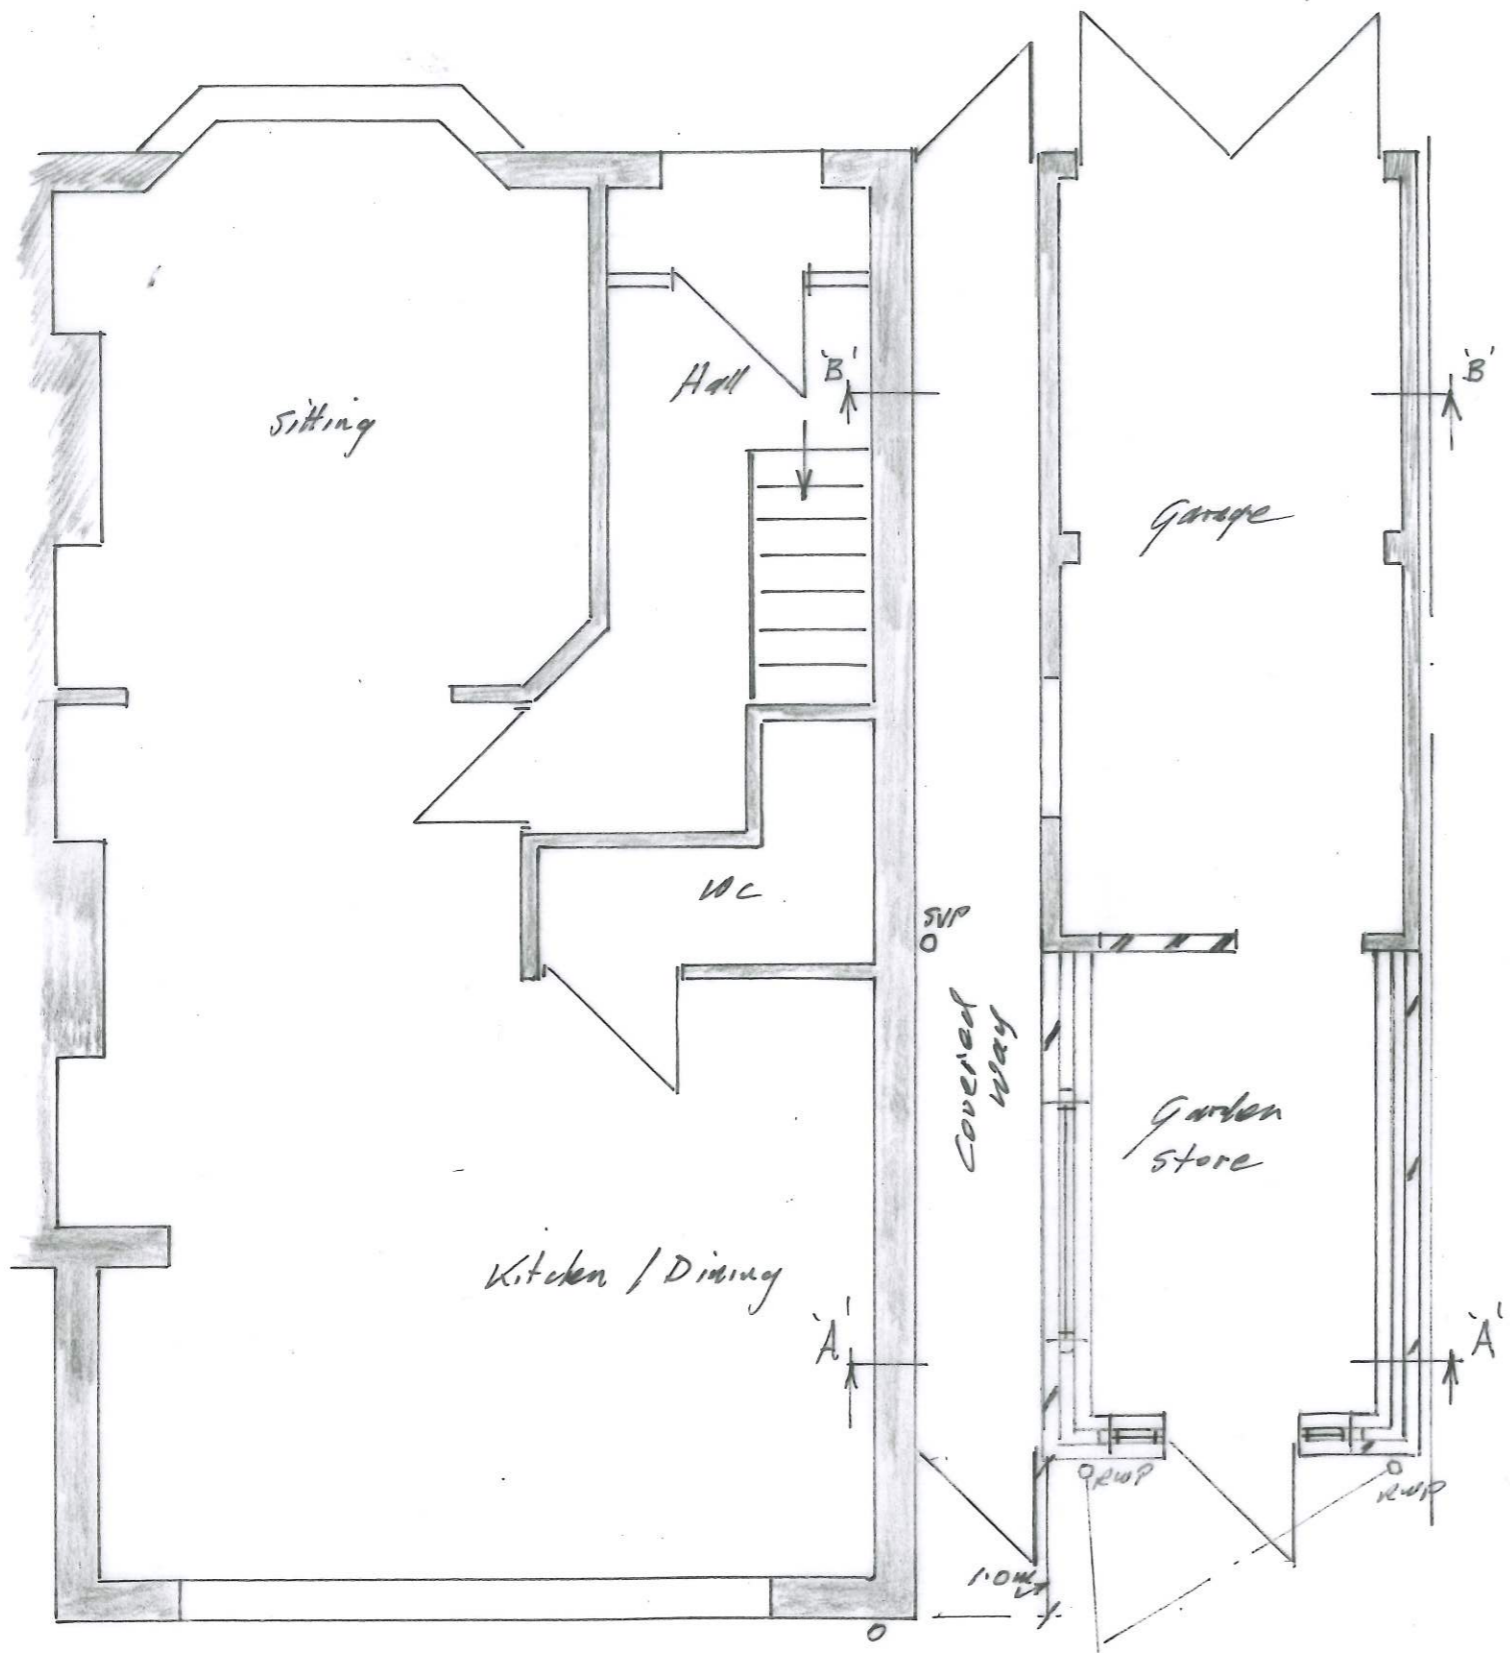

Ground Floor Plan

NOTES
All dimensions must be checked on site and not scaled from this drawing.

A	Date	Revisions

© copyright

Client
Jay Bull

Job Title
Extension to Garage with pitched roof over Garage

Drawing Title
Proposed Plan

Scale
1:50

Date **March 24** Drawn by **FAD**

Dirg. No. 4	Rev.
-----------------------	----------