




NOTES
All dimensions must be checked on site and not scaled from this drawing.

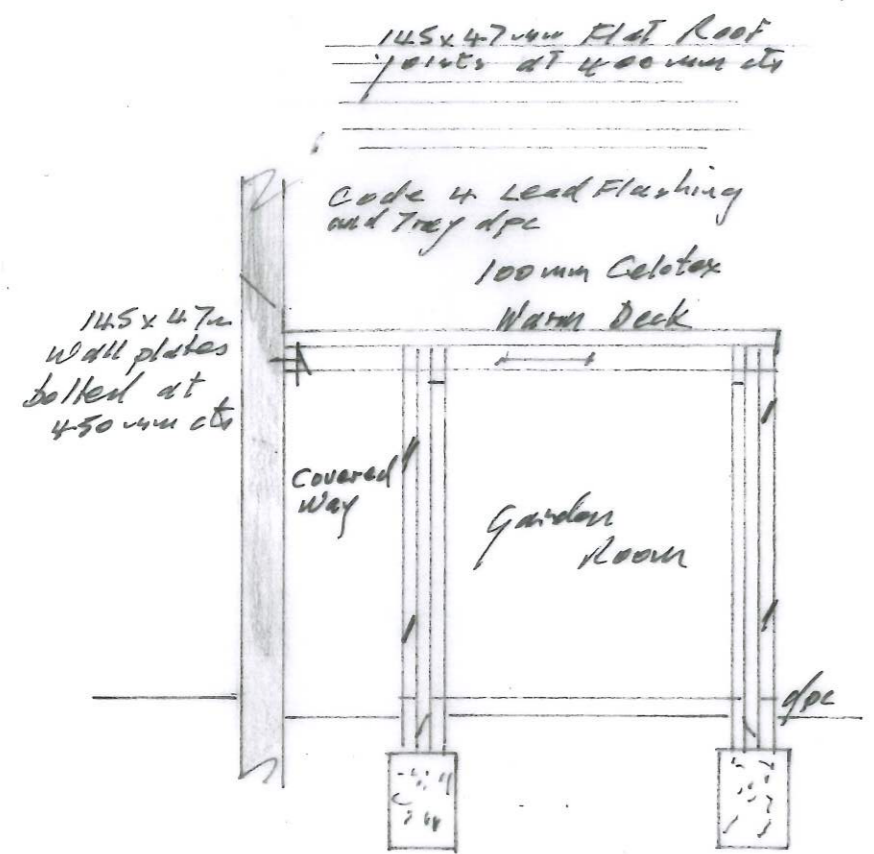

Section A-A

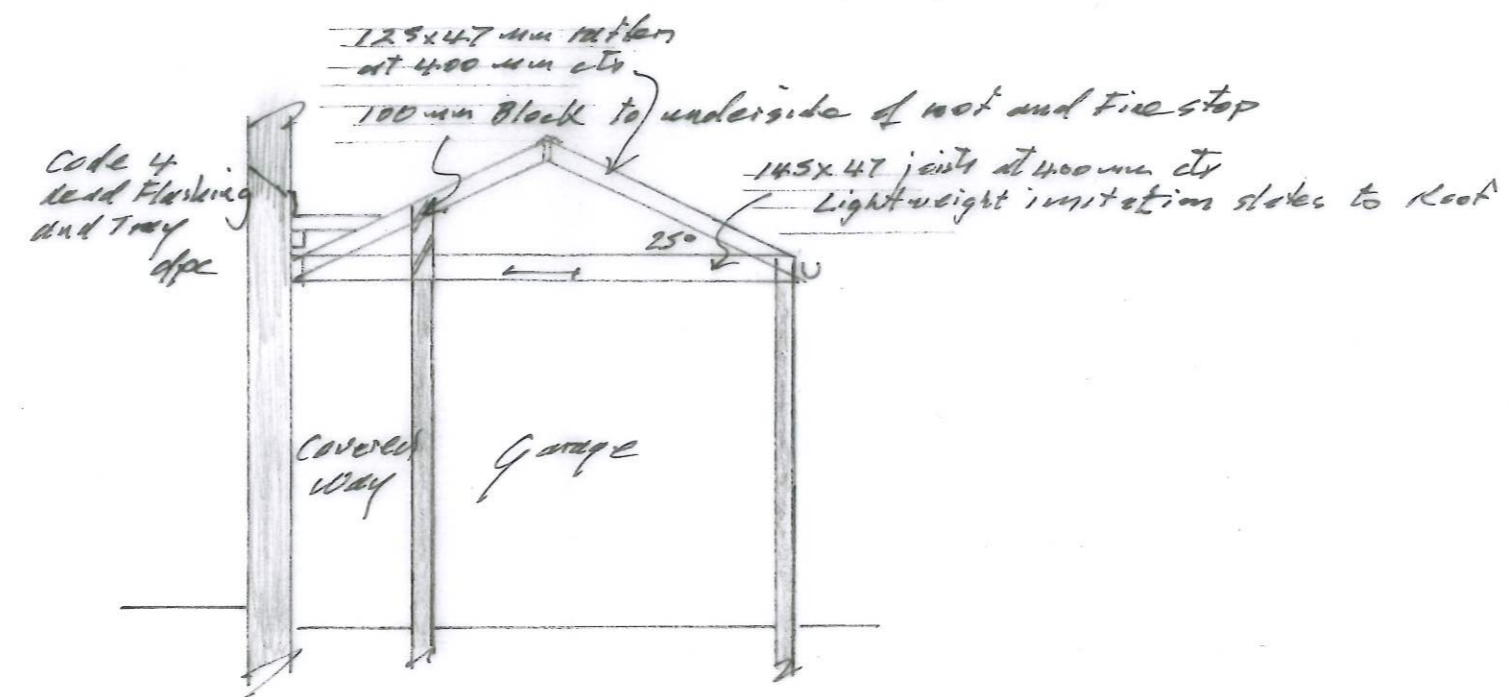

Section B-B

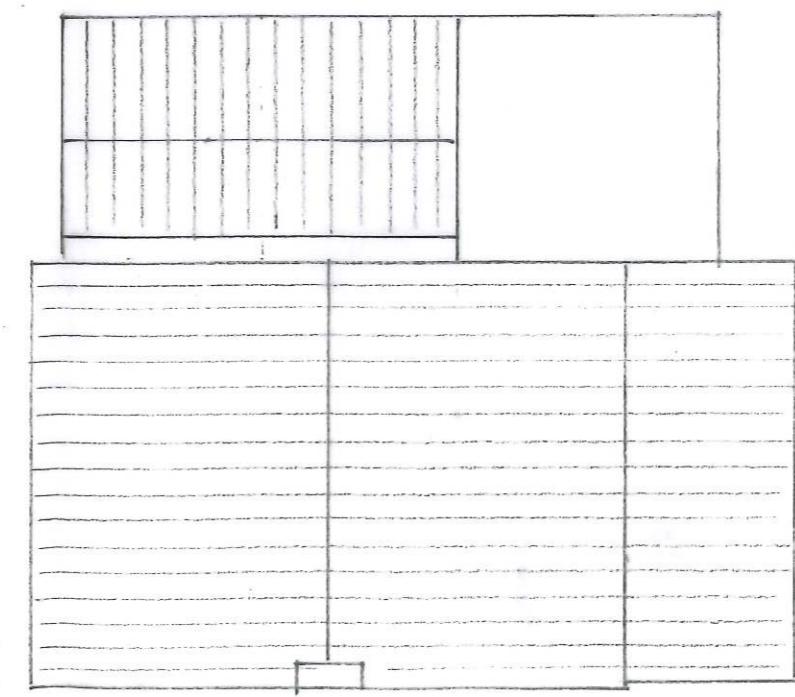

Roof Plan

A	Date	Revisions

Client
Jay Bull

Job Title
Extension to Garage with Pitched Roof over Garage

Drawing Title
Sections and Roof Plan

Scale 1:50, 1:100

Date March 24 Drawn by PR

Drg. No. 5 Rev.