


NOTES
All dimensions must be checked on site and not scaled from this drawing.

A	Date	Revisions

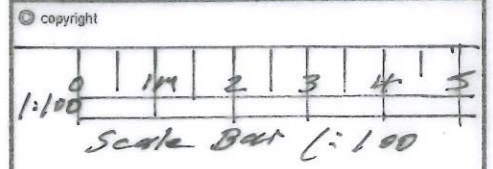

Client Jay Bull

Job Title
Extension To Garage and Pitched Roof over Garage

Drawing Title
Existing Elevations


Scale 1:100

Date March 24 Drawn by FAB

Drg. No. 1 Rev.



Rear Elevation

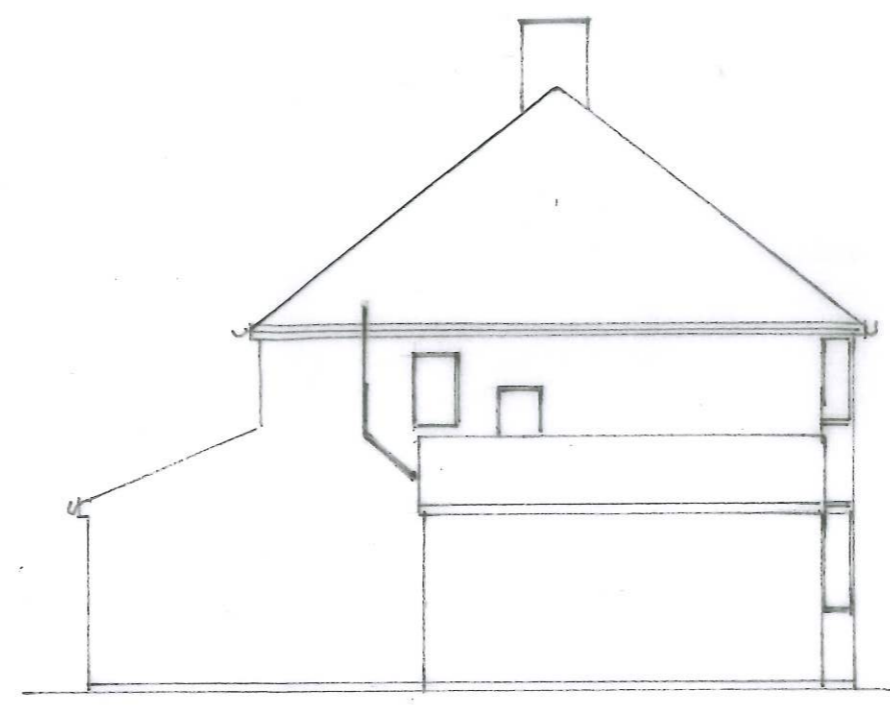

Side Elevation



Front Elevation