



Dontakings include the Existing:

- marquee sign
- 'BOWL' Neon Signage
- Extruding Sign

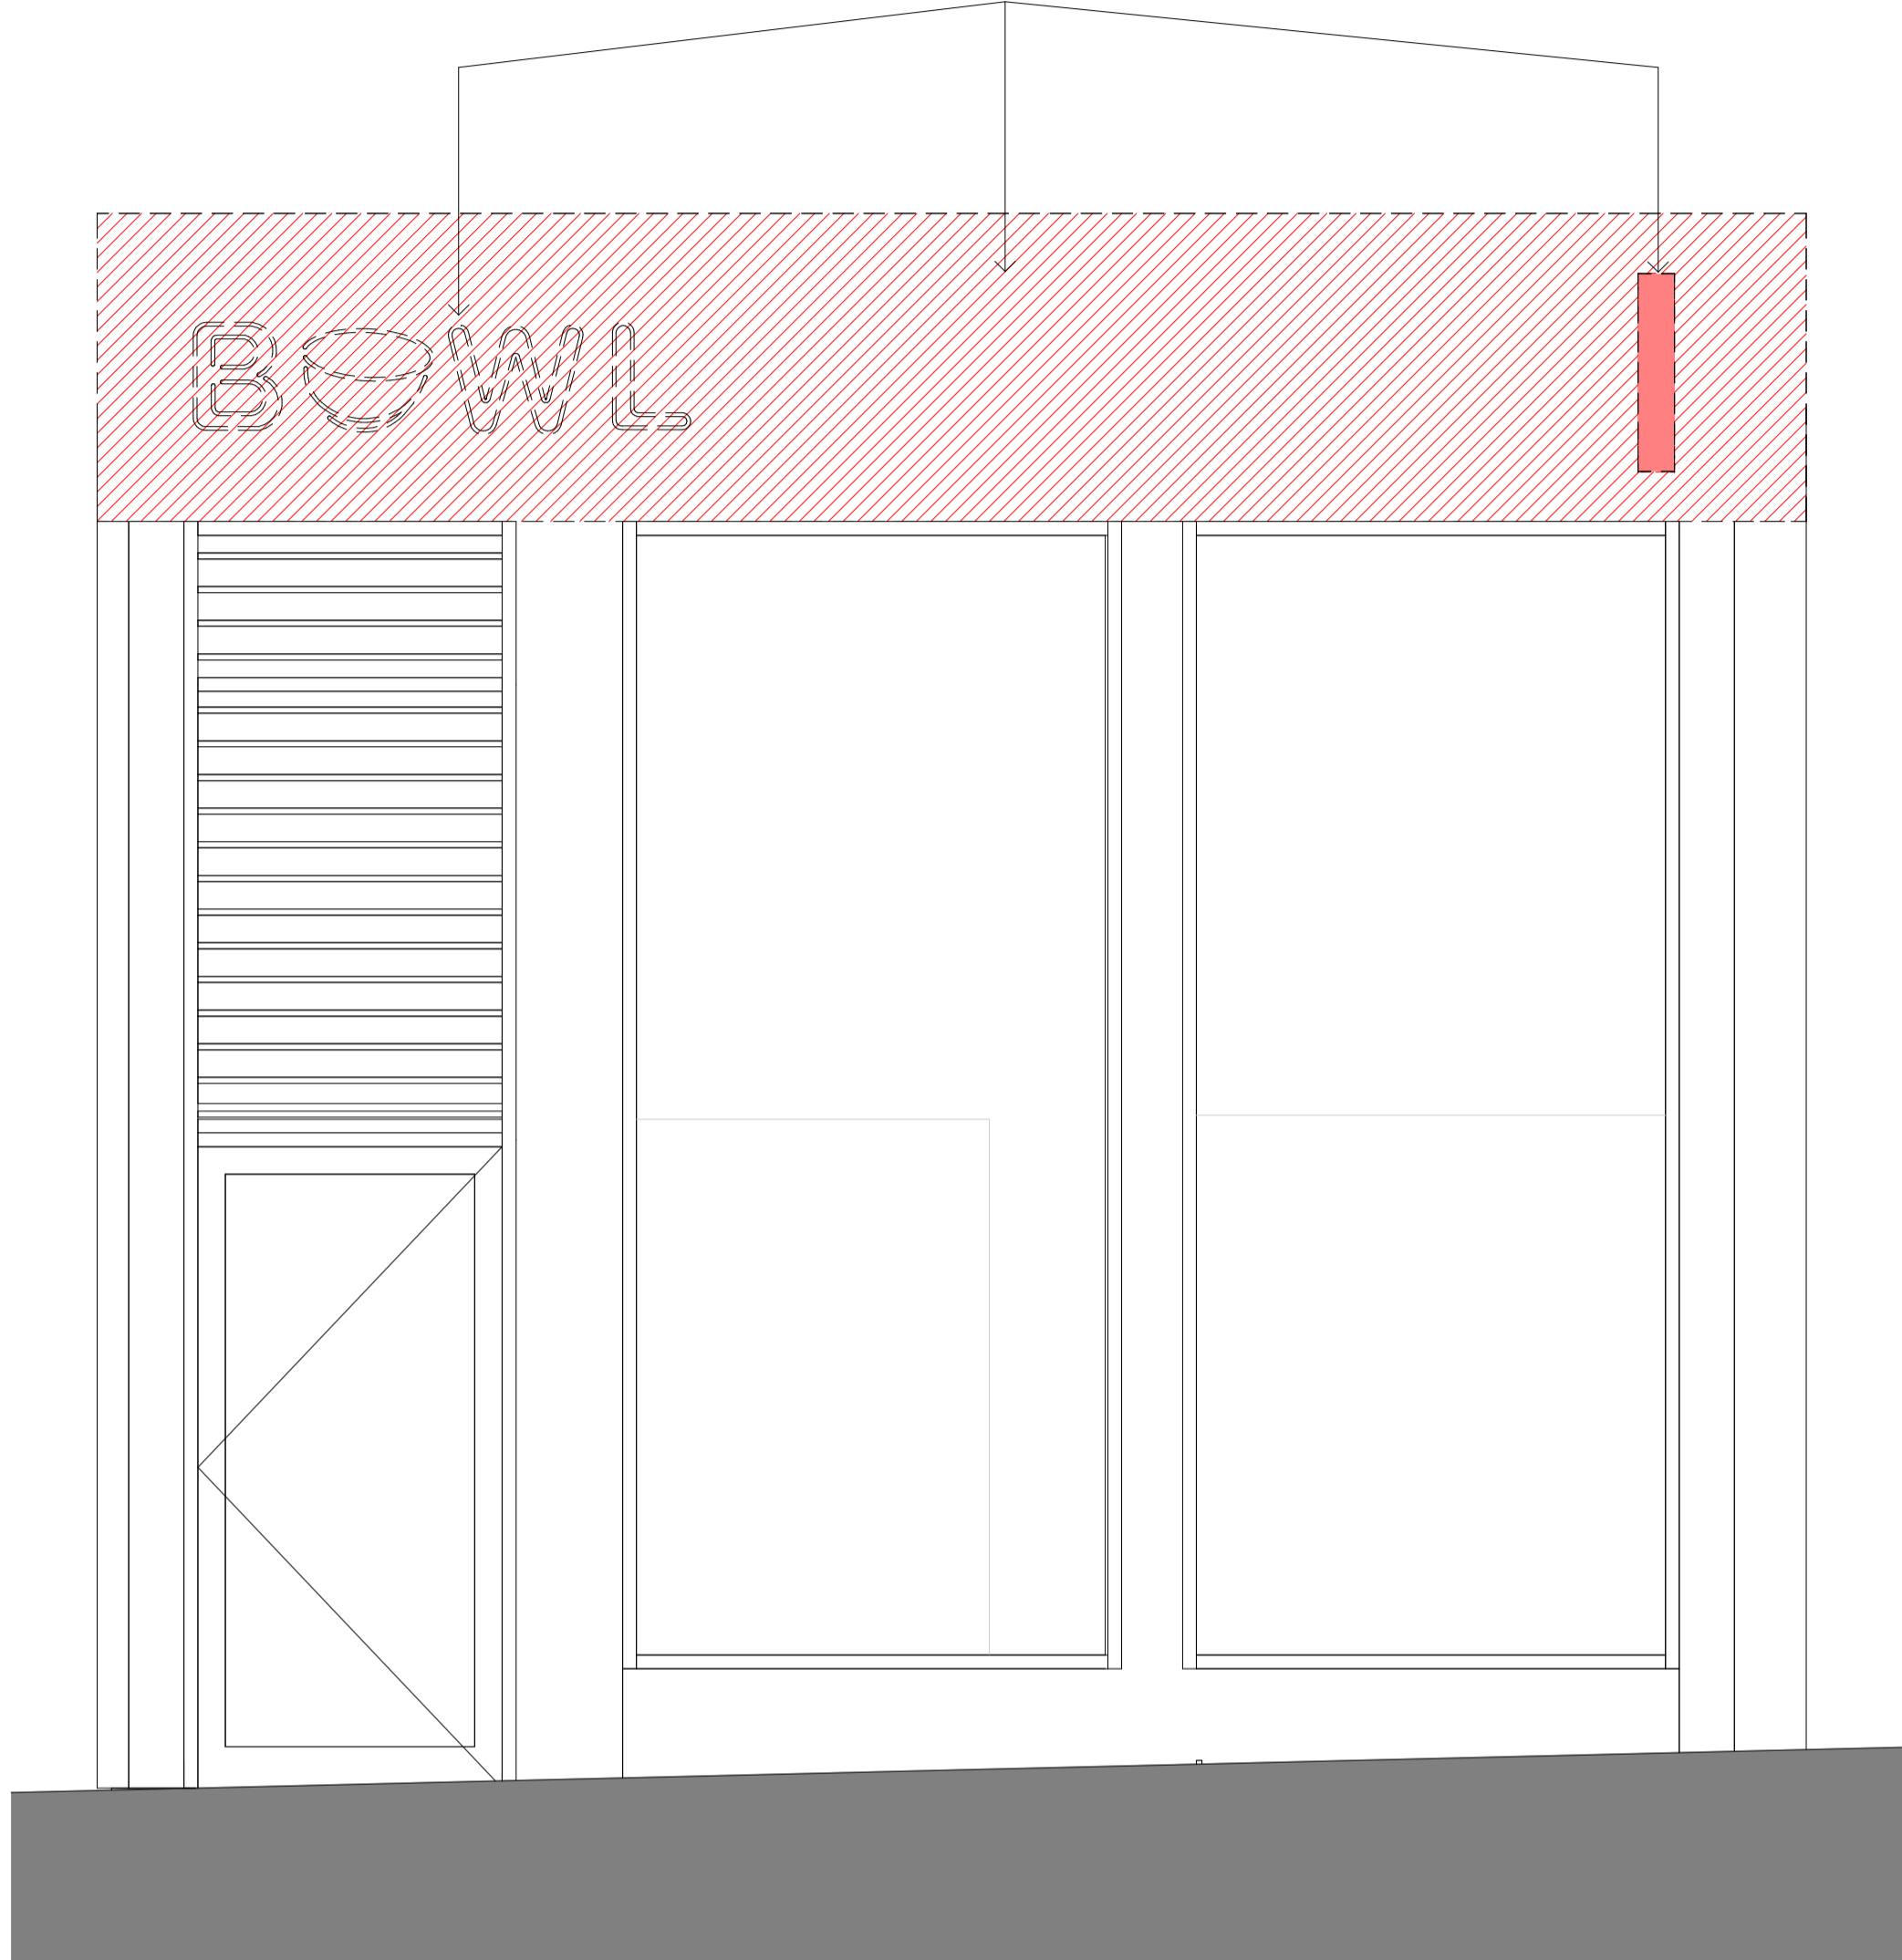

Dontakings Shopfront Signage

1 : 25

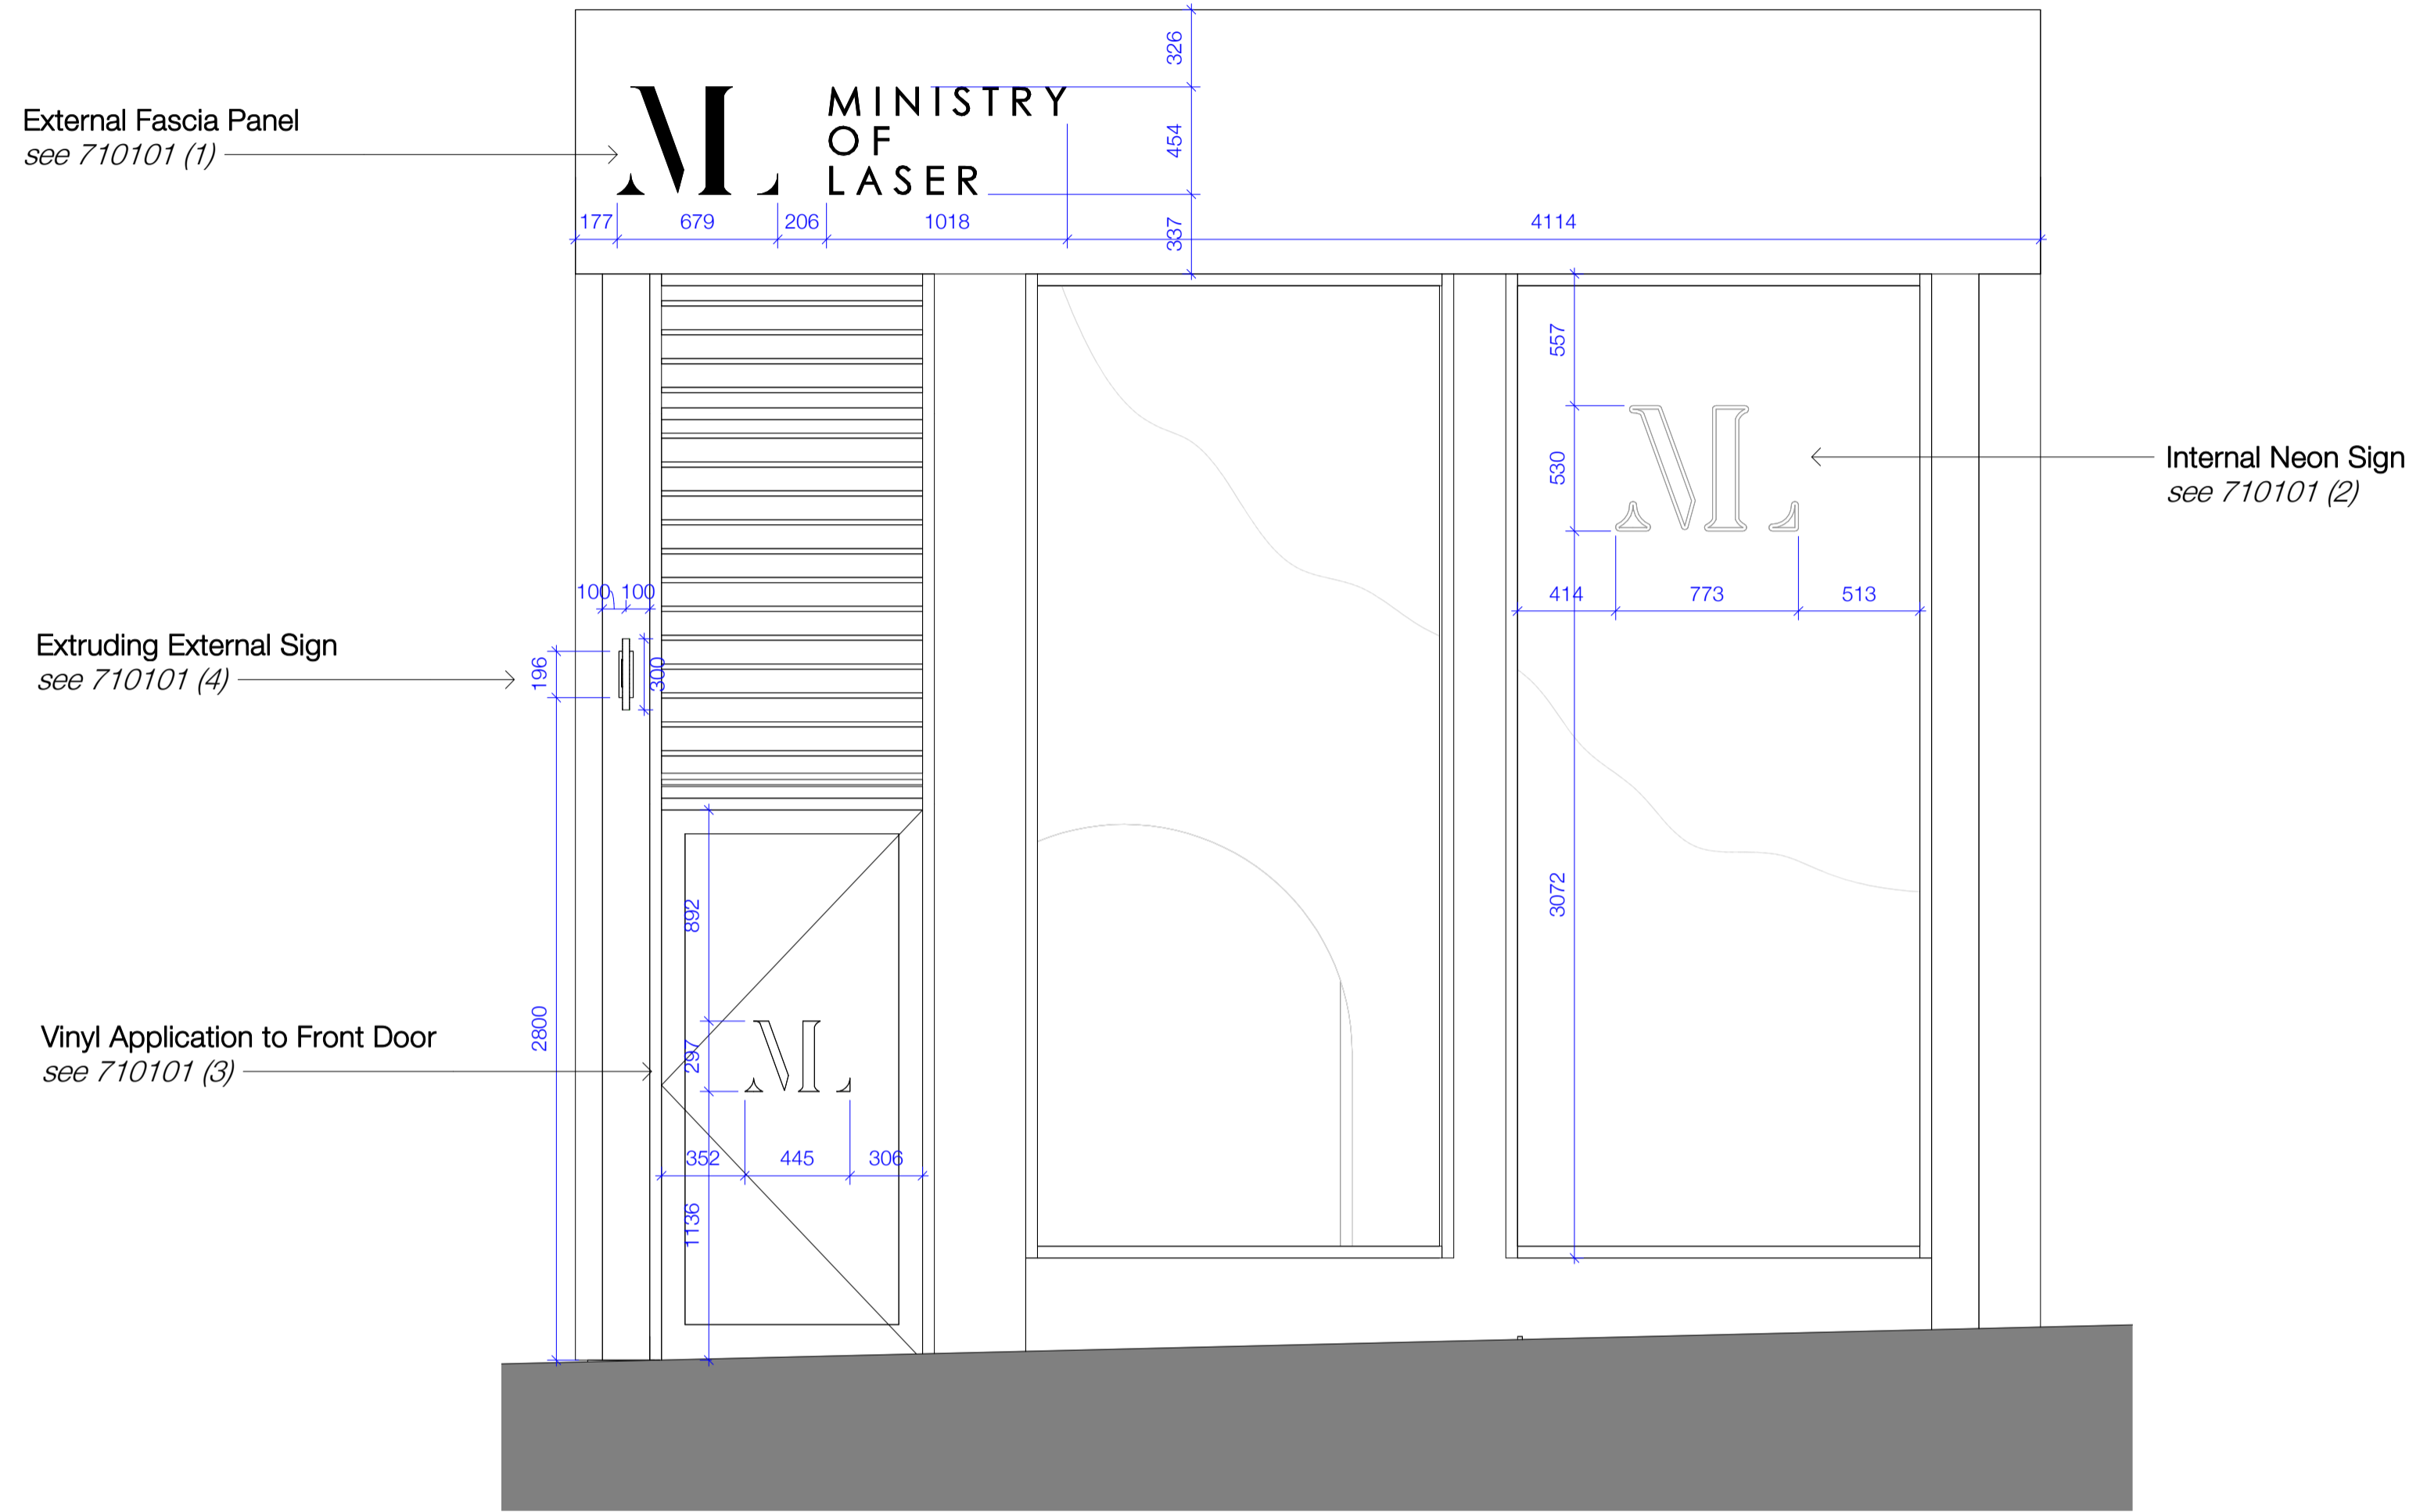

Proposed Shopfront Signage

1 : 25


Scale convertor

A1 Scale - A3 Scale	A1 Scale - A3 Scale	A1 Scale - A3 Scale
1:1	1:2	1:5
1:10	1:20	1:25
1:50	1:100	1:100
1:250	1:500	1:200

General Notes:

All areas where existing signage have been removed made good before installation of proposed signage.

All drawings by designer are for design intent only and contractor to provide shop drawings before commencing manufacture of signs. All shop drawings to be approved by designer/client before commencement.

 


Existing Shopfront Elevation



Proposed Shopfront Elevation

- Internal:
- Neon sign
 - Concealed Uplighting
 - Concealed hanging faux foliage

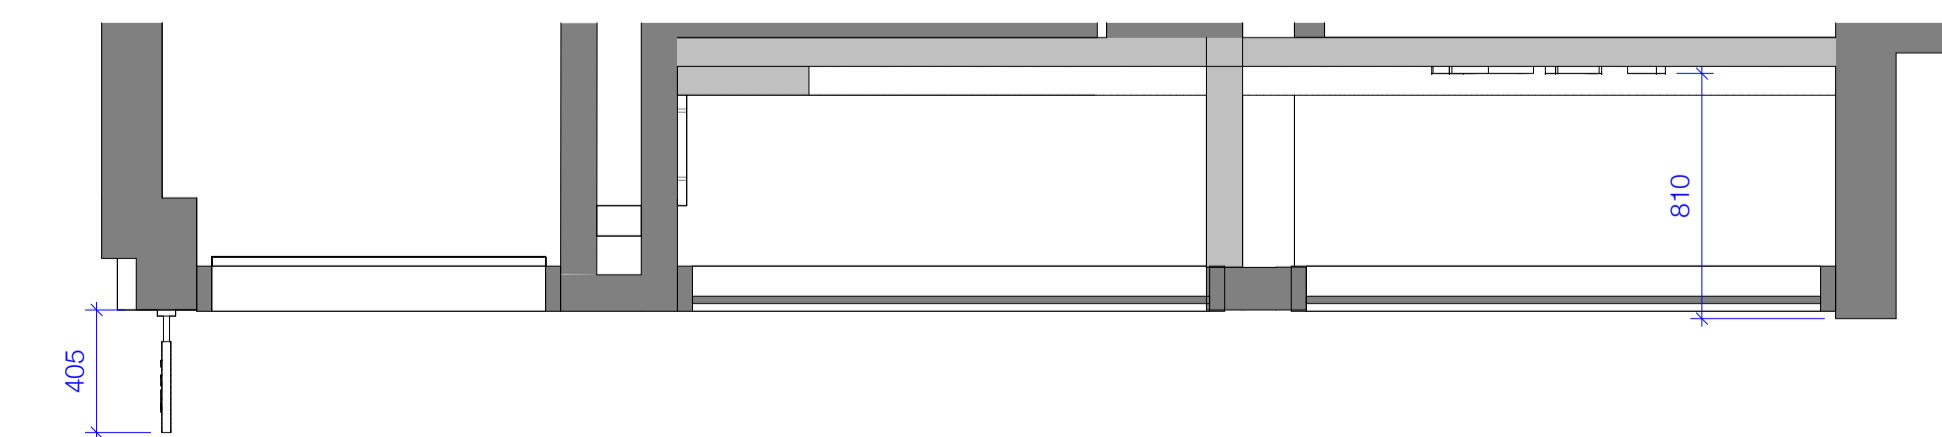

Proposed Shopfront Plan

1 : 25

Rev.	Date	Amendment	Issued	Reviewed
B	24/01/24	Warrant Updates - Scale Bar Added		
A	18/12/23	For Warrant		



oberlanders

Project Name
Ministry of Laser
23 Renfield Street

Title
External Signage

Purpose of Issue
WARRANT

Drawing no. 3097-OBE-XX-XX-DR-A-710101 Rev. B

Drawn By OBE 3097 Project 3097
Project 3097
Oberlanders Group LLP
16 Melville Street - Edinburgh - EH3 7NS
7NS
0131 225 9070
E: mail@oberlanders.co.uk
www.oberlanders.co.uk