




Scale convertor			
A1 Scale - A3 Scale	A1 Scale - A3 Scale	A1 Scale - A3 Scale	A1 Scale - A3 Scale
1:1	1:2	1:5	1:10
1:10	1:20	1:25	1:50
1:50	1:100	1:100	1:200
1:250	1:500		

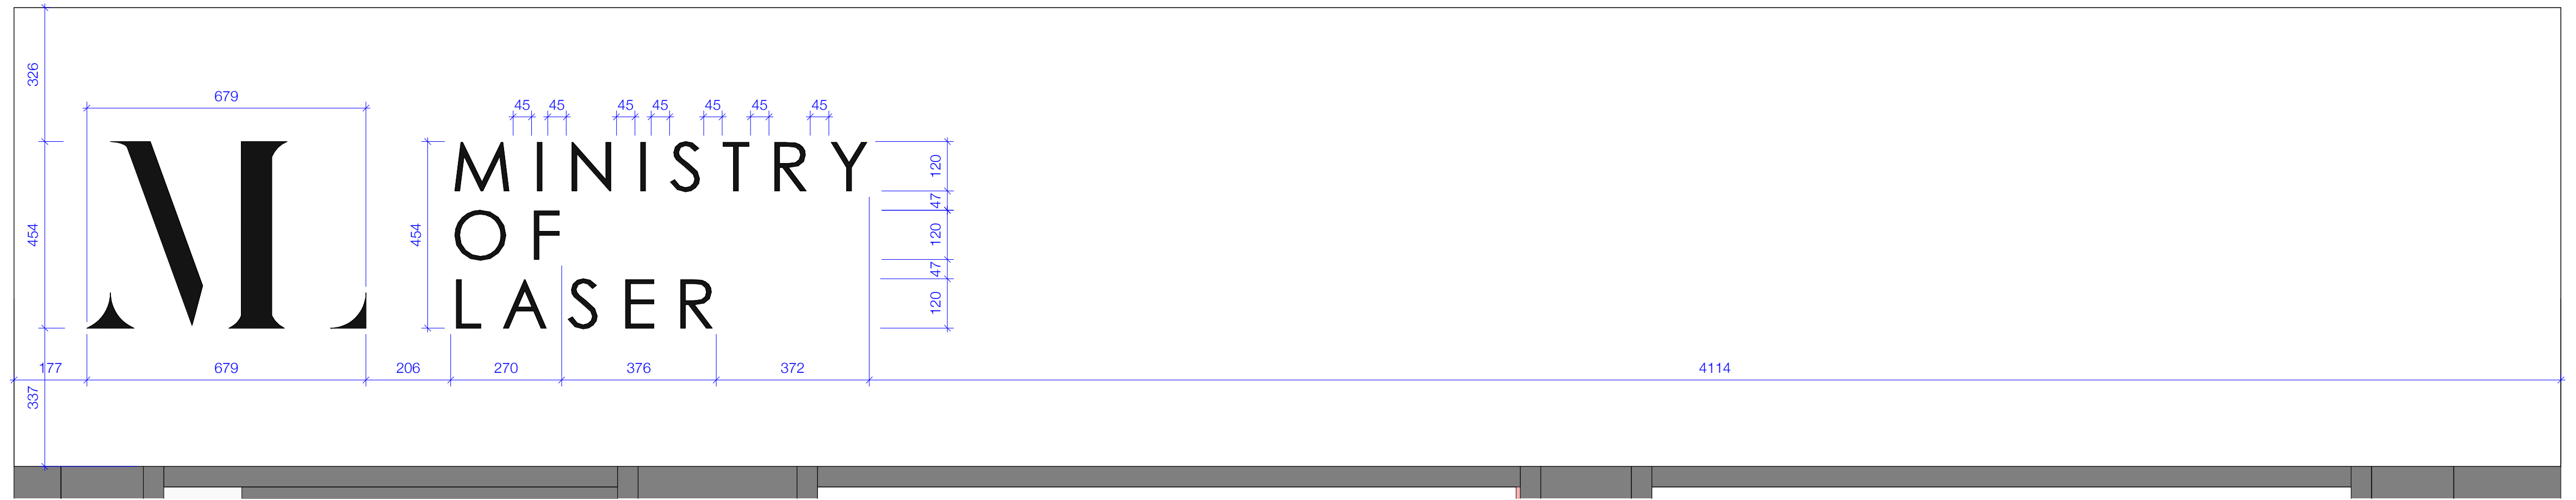


1 Signage External Banner
1:10

 



- General Notes**
- All areas where existing signage have been removed made good before installation of proposed signage.
 - All drawings by designer are for design intent only and contractor to provide shop drawings before commencing manufacture of signs. All shop drawings to be approved by designer/client before commencement.

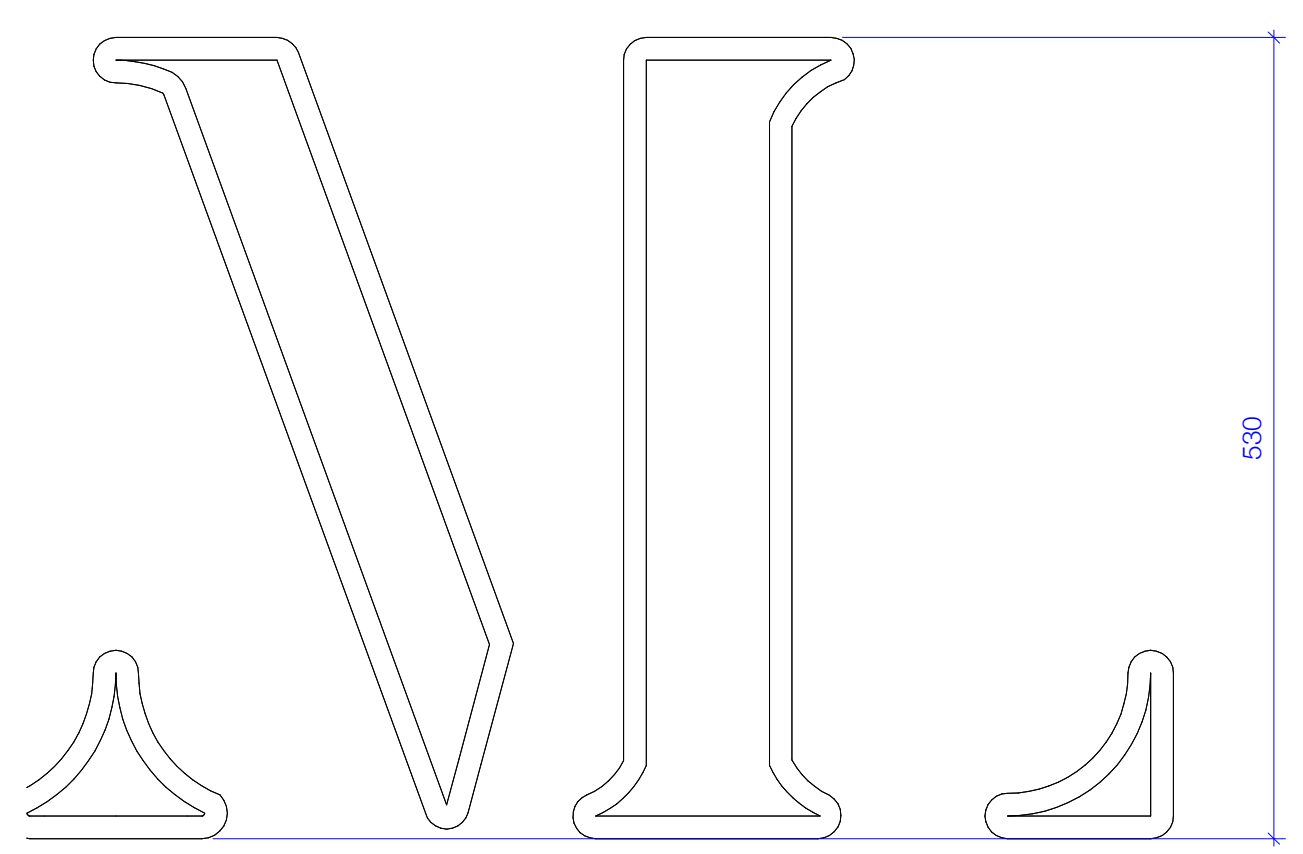


2 Signage Neon Window Display
1:5

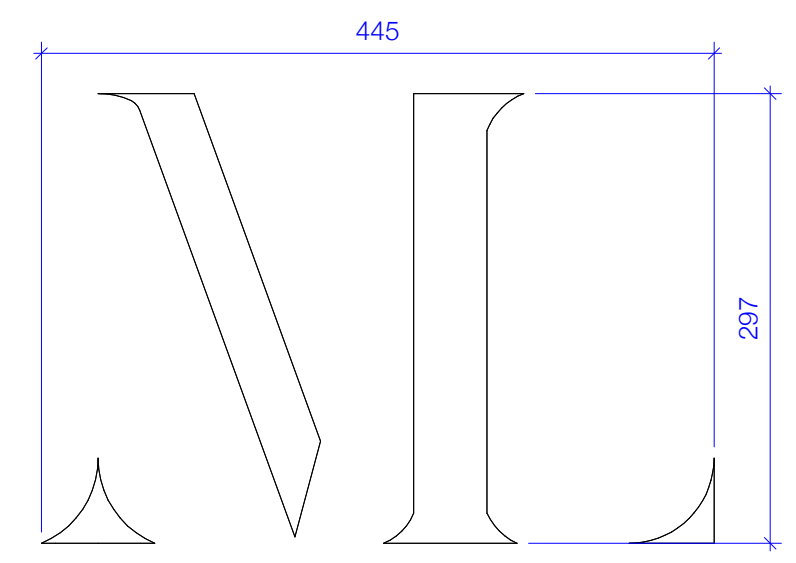


3 Signage External Door Logo
1:5

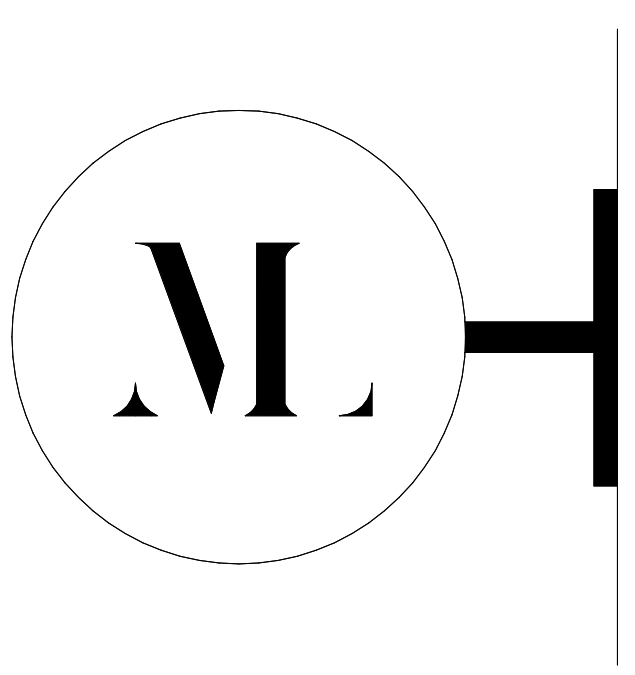 

4A Extruding Street Signage
1:5

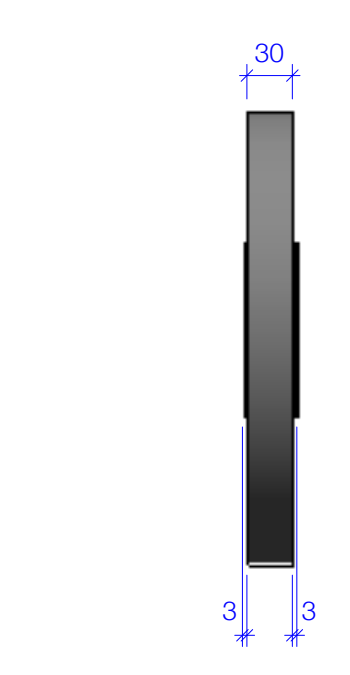


4B Extruding Sign Front Elevation
1:5

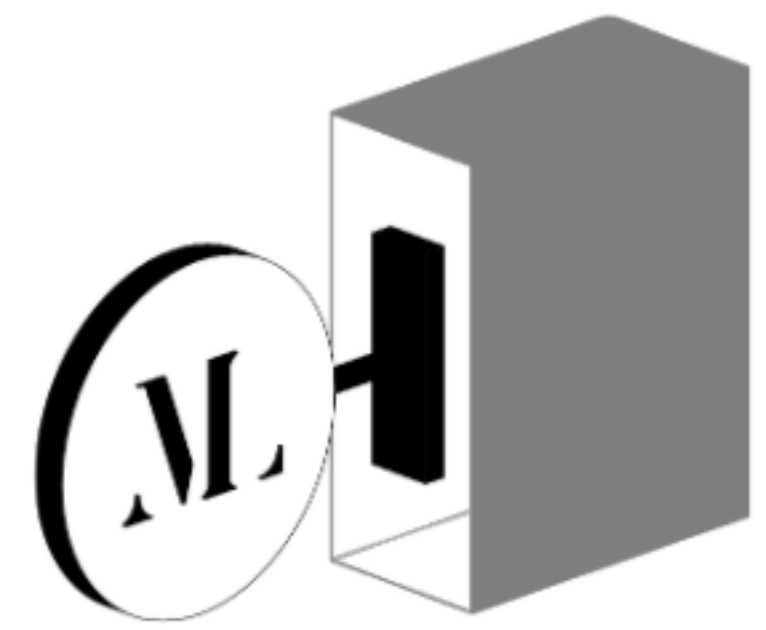

4C Extruding Sign Axon

Ref. Number	Signage Name	Description
1	Exterior Fascia Sign	3mm folded satin white powdered aluminium fascia panel fixed to existing back panel (RAL9010). Note - all fixings to be on top edge only, fixings must not be visible. 3mm satin black powdered coated lettering (RAL9005)- fixing to fascia panel tbc. Signage manufacturer to carry out full survey of substrate and provide detail drawing prior to fabrication, including fixing locations and types.
2	Interior Neon Sign	White light neon sign fixed to internal wall (RAL9010), cables to be housed within wall. Neon sign manufacturer to provide shop drawings for designer to approve before manufacture.
3	Frosted Vinyl Door Manifestation	'Opal Frost' Vinyl Manifestation applied directly to inside face of external door.
4	Exterior Extruding Sign	Signage structure: 30mm depth, 300mm diameter white powder coated aluminium sign (RAL9010). 3mm black acrylic lettering (RAL9005). Signage structure thickness clad in black powder coated aluminium 'ribbon' (RAL9005) - please see drawing 4C. Note - Signage manufacturer to advise.

Rev. Date	Amendment	Issued	Reviewed
B	24/01/24 Warrant Updates - Scale Bar Added		
A	18/12/23 For Warrant		

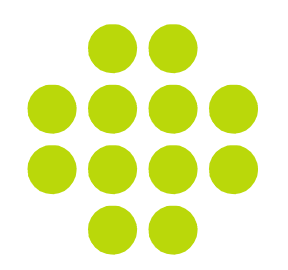

oberlanders
Project Name
Ministry of Laser
23 Renfield Street

Title
Signage Schedule

Purpose of Issue
WARRANT
Drawing no. 3097-OBE-XX-XX-DR-A-710102 Rev. B
Drawn By OBE 3097 Project Oberlanders Group LLP
7NS 16 Melville Street - Edinburgh - EH3
Drawn date 20/10/23 0131 225 9070
Scale(s) @ A1 As indicated E: mail@oberlanders.co.uk
www.oberlanders.co.uk