



Scale converter			
A1 Scale - A3 Scale	A1 Scale - A3 Scale	A1 Scale - A3 Scale	A1 Scale - A3 Scale
1:1	1:2	1:5	1:10
1:10	1:20	1:25	1:50
1:50	1:100	1:100	1:200
1:200	1:500		

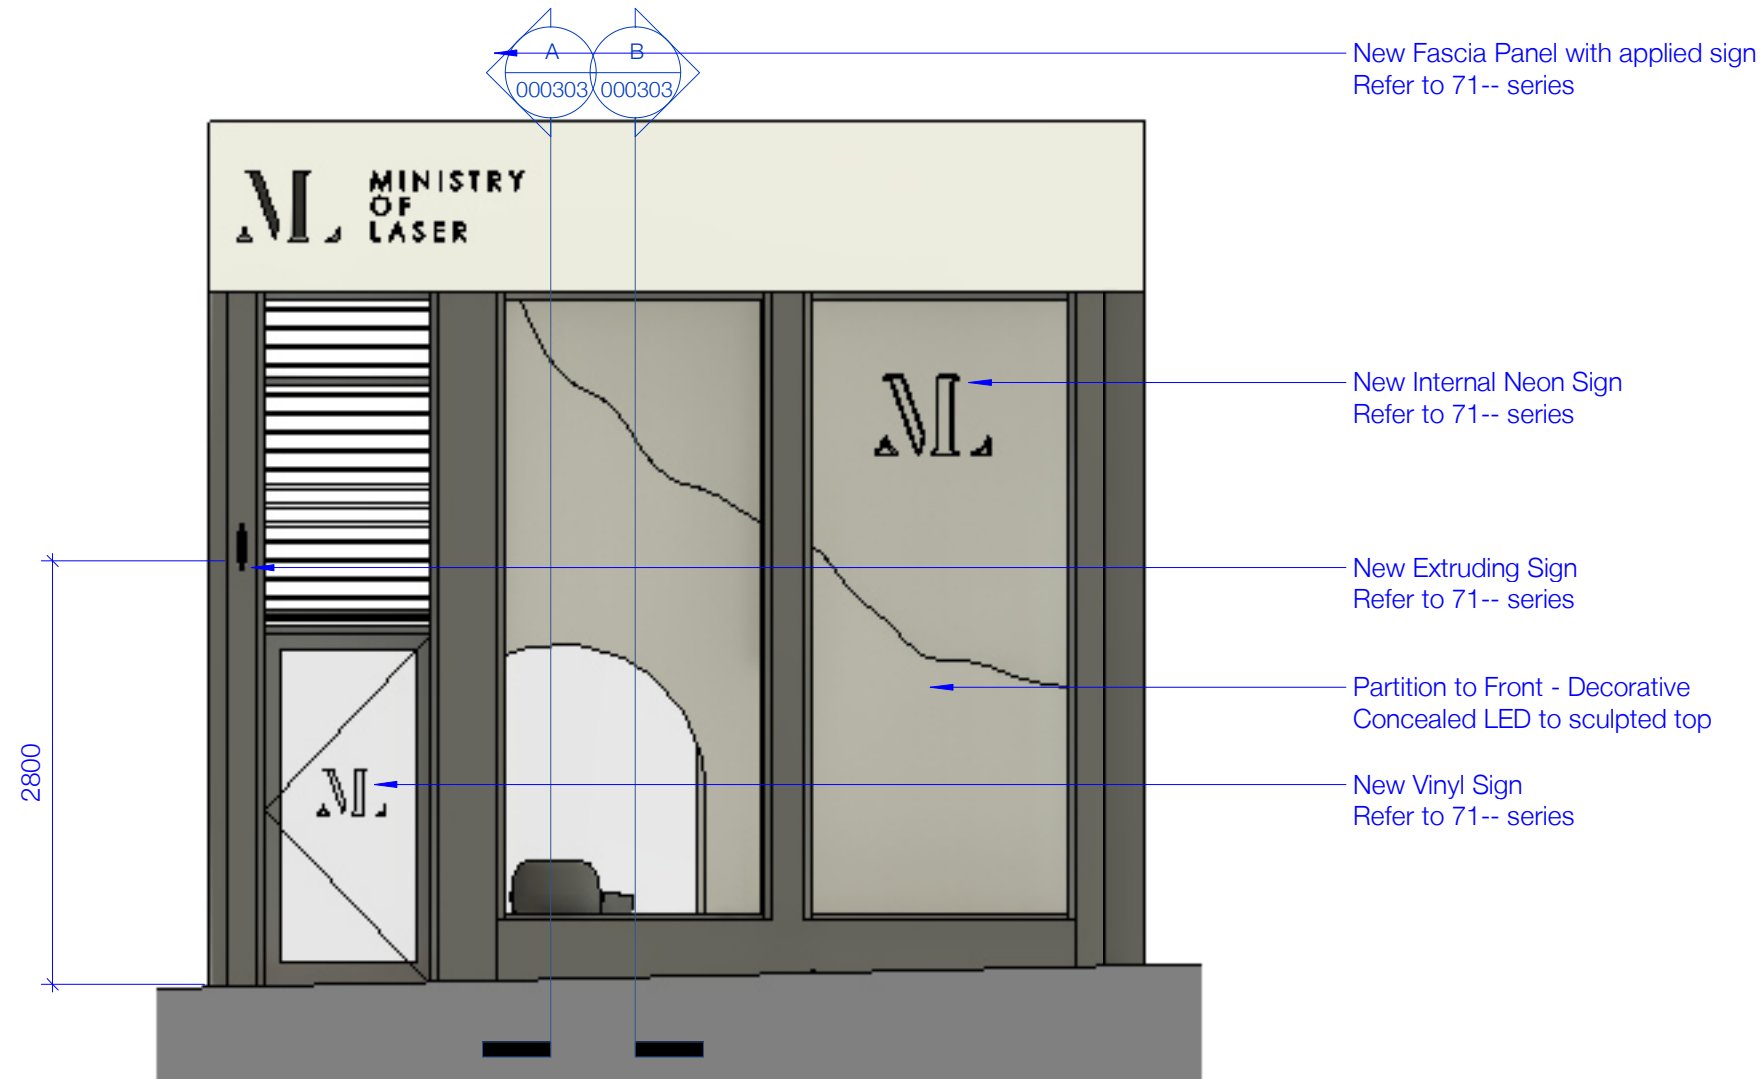

Proposed Shopfront Elevation
1 : 50

 

Rev.	Date	Amendment	Issued	Reviewed
C	24/01/24	Warrant Updates - Scale Bar Added		
B	19/12/23	Tender Issue		
A	18/12/23	For Warrant		



oberlanders

Project Name
Ministry of Laser
23 Renfield Street

Title
Proposed Elevation

Purpose of Issue	
WARRANT	
Drawing no.	Rev.
3097-OBE-XX-XX-DR-A-000203	C
Drawn By	Project
OBE	3097
Drawn date	16 Melville Street - Edinburgh - EH3
14/12/2023	7NS
Scales @ A3	0131 225 9070
1 : 50	E: mail@oberlanders.co.uk