


Existing Side Elevation
(North East)

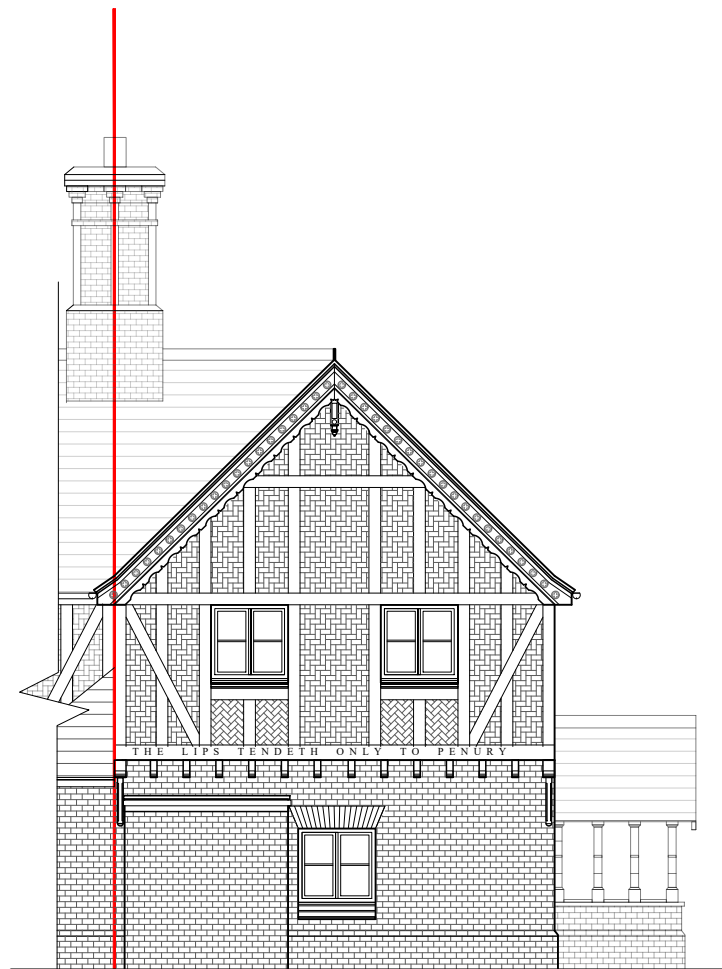

Existing Rear Elevation
(North West)



Existing Side Elevation
(South West)

Schedule of Existing Finishes

Roof- Red plain clay tile with prominent timber decorative bargeboards & substantial central red brick chimney stack.
 Existing Walls- Red brick with plinth. First floor with ornate timber framing and jetty features with red brick infill in herringbone.
 Windows- Single glazed timber casement with engineered flat arch headers and pinth sill
 Doors- Painted timber.

Planning Issue

1 Charles Kingsley Cottage, Eversley RG27 0NN

Existing Elevations Dwg No **05**

Scale 1:100 @A3, 1:200 @A4 Jan 2024

